



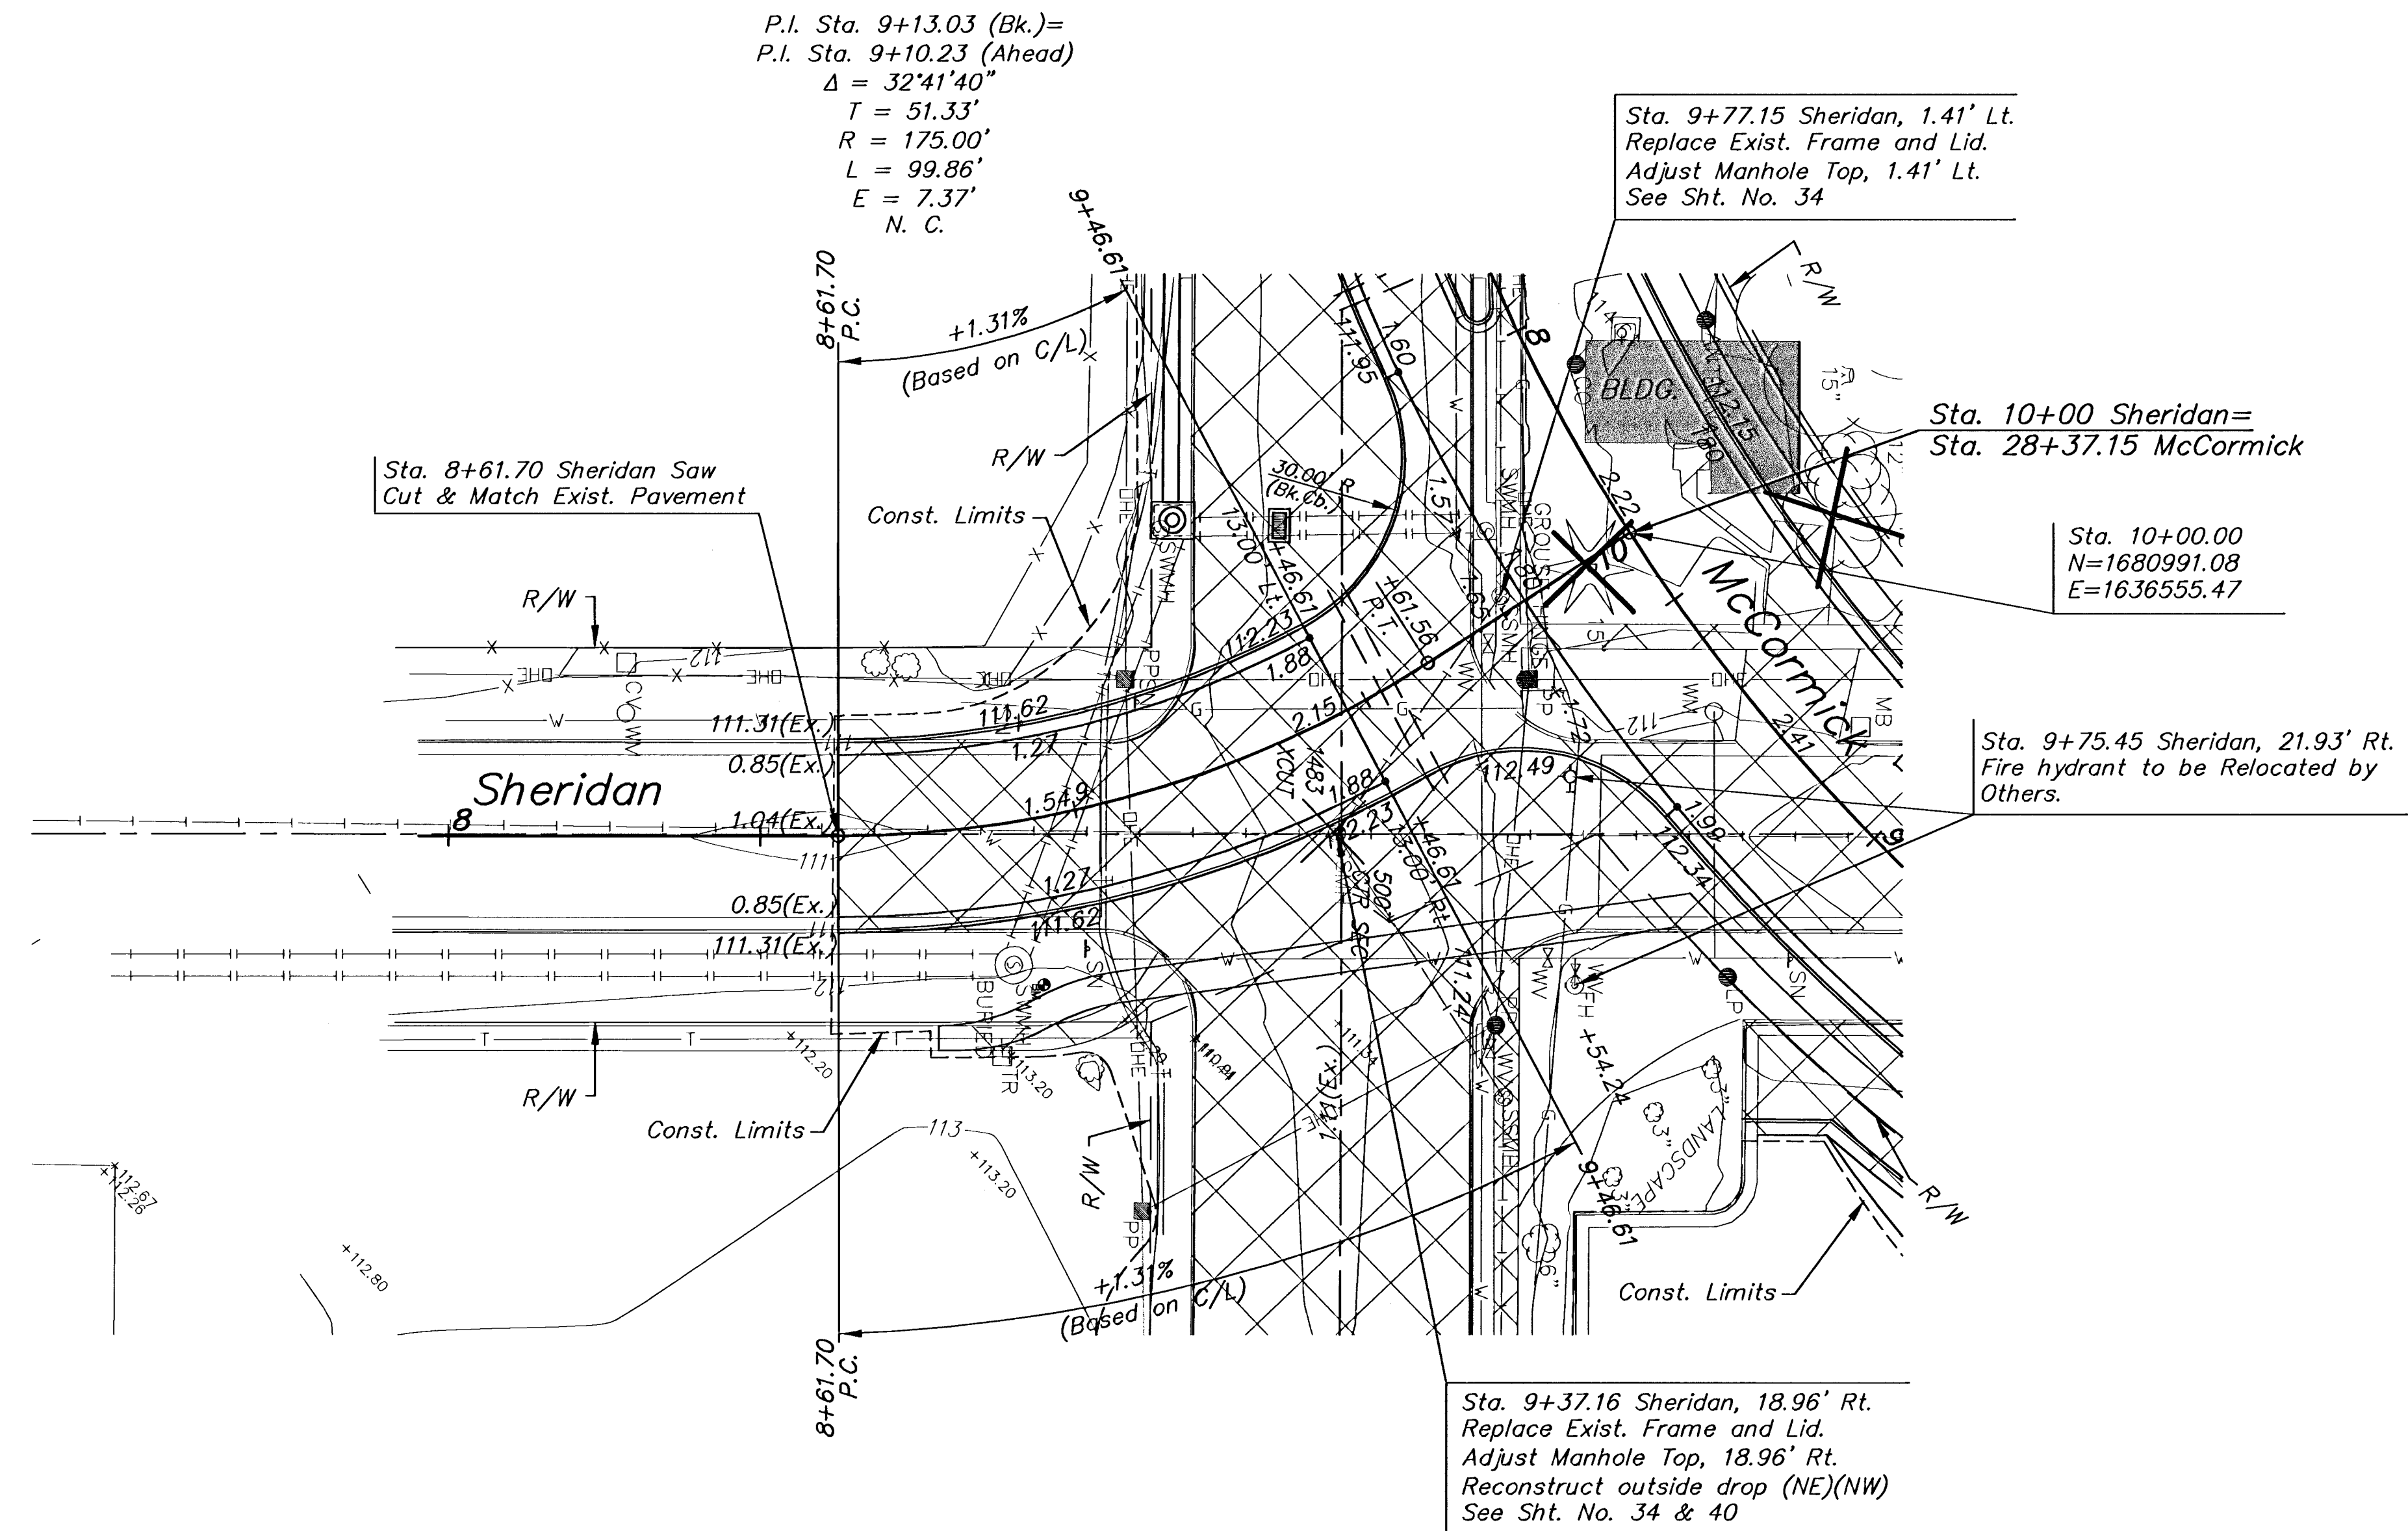

Ctr. Sec. 25, T27S, R1W  
 "X" Cut on Sanitary Sewer Manhole Lid 39.50' NW  
 1. Nail and Cap in SW side Power Pole 44.75' NW  
 2. Chiseled "X" Top of Curb 44.87' NE  
 3. Ctr. Top of Fire Hydrant 42.08' SW  
 4. Nail and Cap in NW side Power Pole  
 5. N=1680944.65, E=1636604.35

#### LEGEND

- Drive, Pavement and/or Sidewalk Removal
- Install 2-6" PVC (Sch. 40) Irrigation Sleeves, 2.5' apart extending 2' beyond Back of Curb

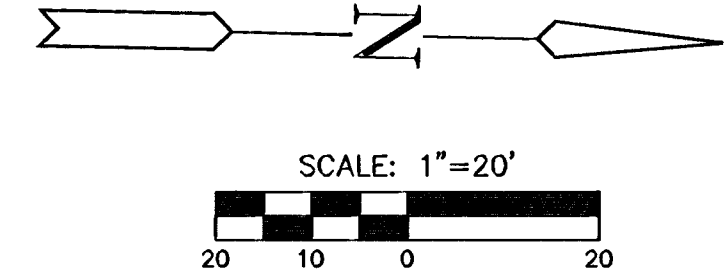

**MCCORMICK AVENUE STREET IMPROVEMENTS**  
PROJECT NAME

**SHERIDAN - STA 7+00 TO STA 10+00**  
SHEET TITLE

|             |           |             |
|-------------|-----------|-------------|
| JRA         | WNJ       | JRA         |
| DESIGN BY:  | DRAWN BY: | CHECKED BY: |
| AUGUST 2005 | 03245     | 9 / 111     |
| DATE        | JOB NO.   | SHEET/OF    |