
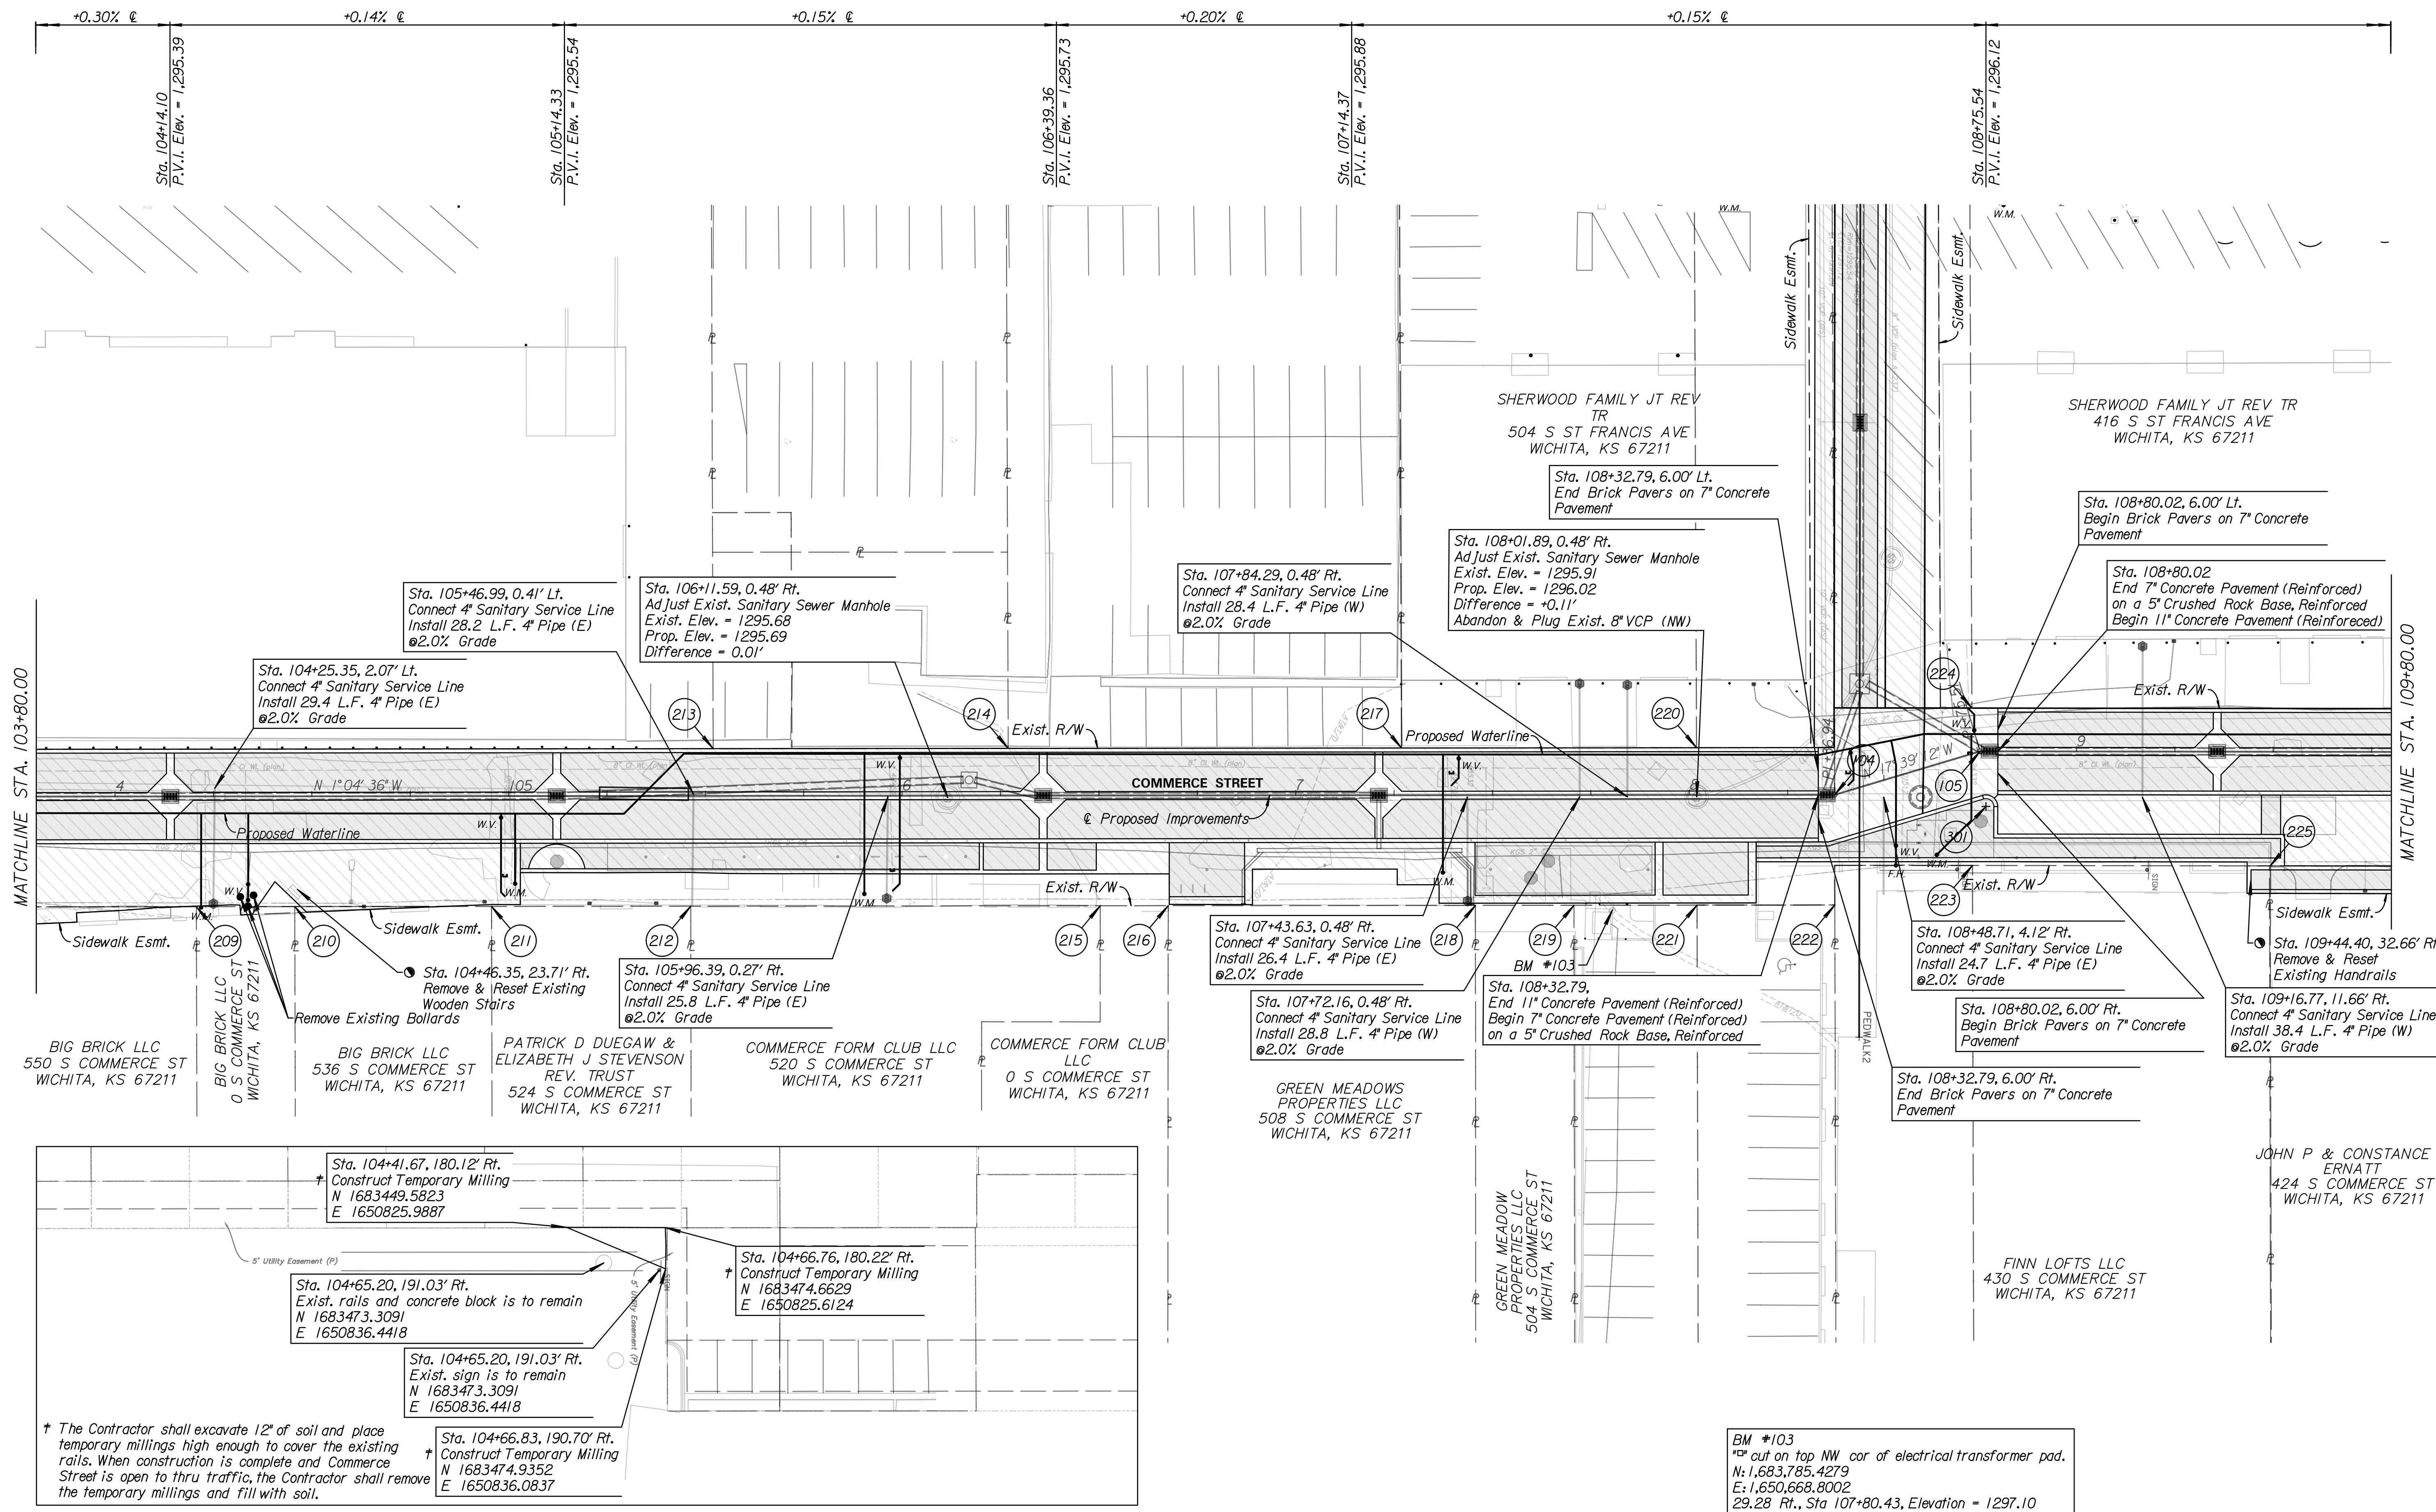


● All Labor & Materials required to remove & reset the existing wooden stairs at sta. 104+46.35 & the existing handrails at Sta. 109+44.40 shall be considered **SUBSIDIARY** to the bid item "Remove & Reset Existing Structures".

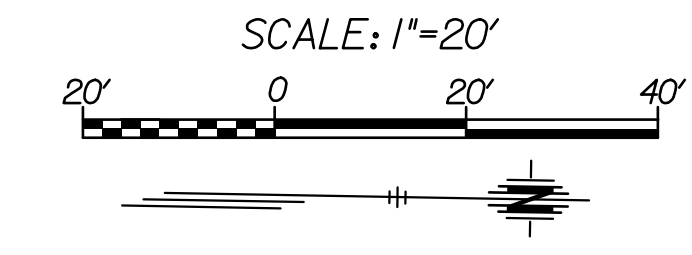

TRANSYSTEMS
 245 N. WACO
 SUITE 222
 WICHITA, KANSAS 67202
 MAIN: 316-303-3000
 FAX: 316-462-5629

CONSULTANTS:

COMMERCE STREET & ST. FRANCIS AVENUE IMPROVEMENTS FROM WATERMAN TO KELLOGG
 WICHITA, KANSAS

REVISIONS:	DESCRIPTION	MARK	DATE

PROJ NO: 472-2021
 SCALE: 1"=20'
 DATE: 2/21/2024
 DESIGNED BY: MLC
 DRAWN BY: DJK
 CHECKED BY: MCB

SHEET TITLE:
COMMERCE STREET IMPROVEMENTS STA. 103+80.00 TO STA. 109+80.00

SHEET NO. **9**
 SHEET 9 OF 163

2/21/2024 11:42:58 AM c:\transystems\pwworking\localtransystems\pwworking\1254772C-RDWM-W02-102.dgn