
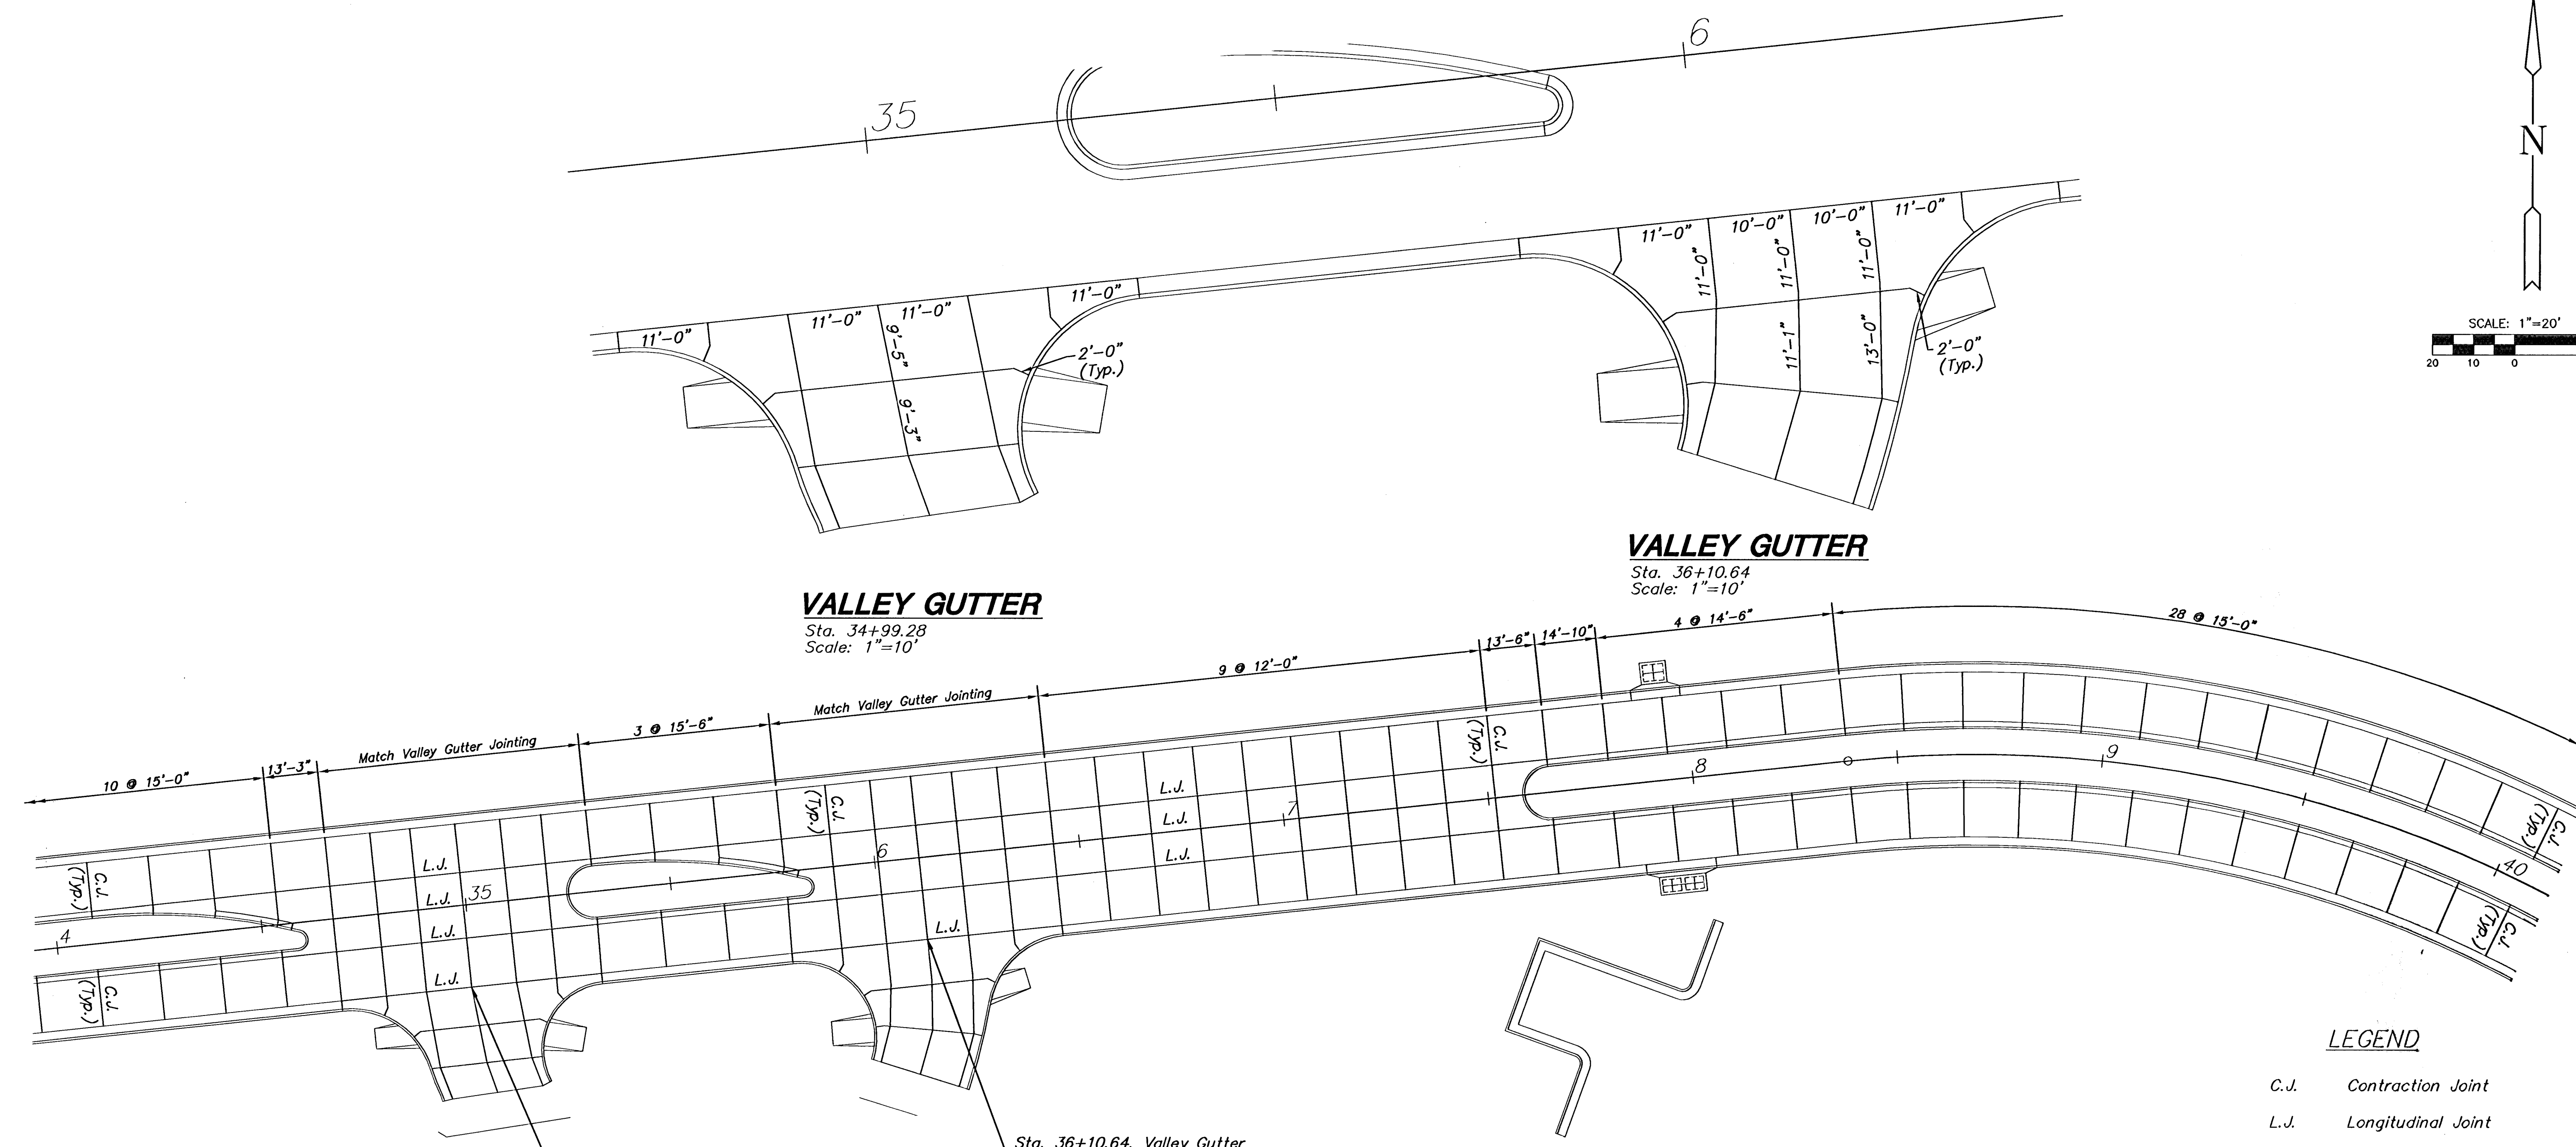


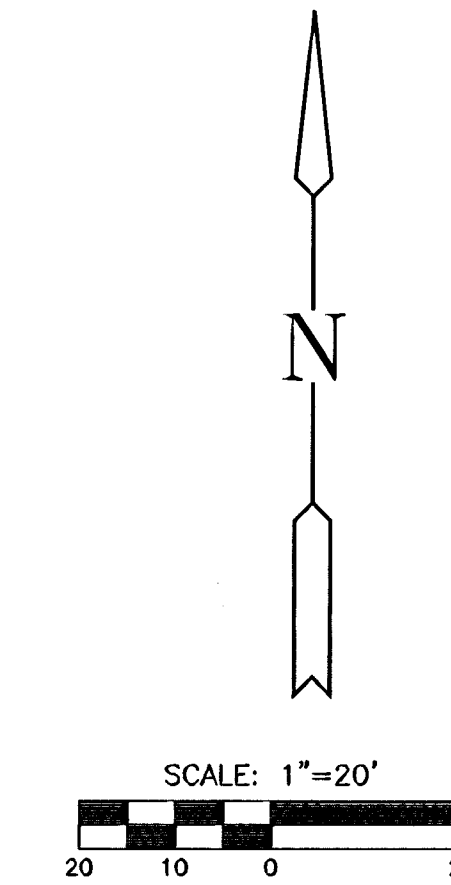

VALLEY GUTTER
Sta. 34+99.28
Scale: 1"=10'

VALLEY GUTTER
Sta. 36+10.64
Scale: 1"=10'

LEGEND

- C.J. Contraction Joint
- L.J. Longitudinal Joint
- I.J. Isolation Joint
- T.J. Tied Construction Joint
- D.E.J. Doweled Expansion Joint
- Valley Gutter Flow Location

General Notes:

1. For Typical Valley Gutter and Driveway Approach joint types, See Standard Details on sheet 22.
2. Median Curb may be constructed monolithically with pavement around median noses.
3. Distances shown for Main Line jointing are typically along the outside high edge of curb.
4. See sheet 24 for Tied Construction Joint Details associated with Brick Paver Cross-walks.



MKEC
ENGINEERING
CONSULTANTS
411 N. WEBB ROAD
WICHITA, KS. 67206
316 - 684 - 9600

McCORMICK AVENUE STREET IMPROVEMENTS
PROJECT NAME

CONCRETE JOINTING & INTERSECTION PLAN
SHEET TITLE

JRA DESIGN BY:	DPG DRAWN BY:	JRA CHECKED BY:
AUGUST 2005 DATE	03245 JOB NO.	18 / 111 SHEET/OF