


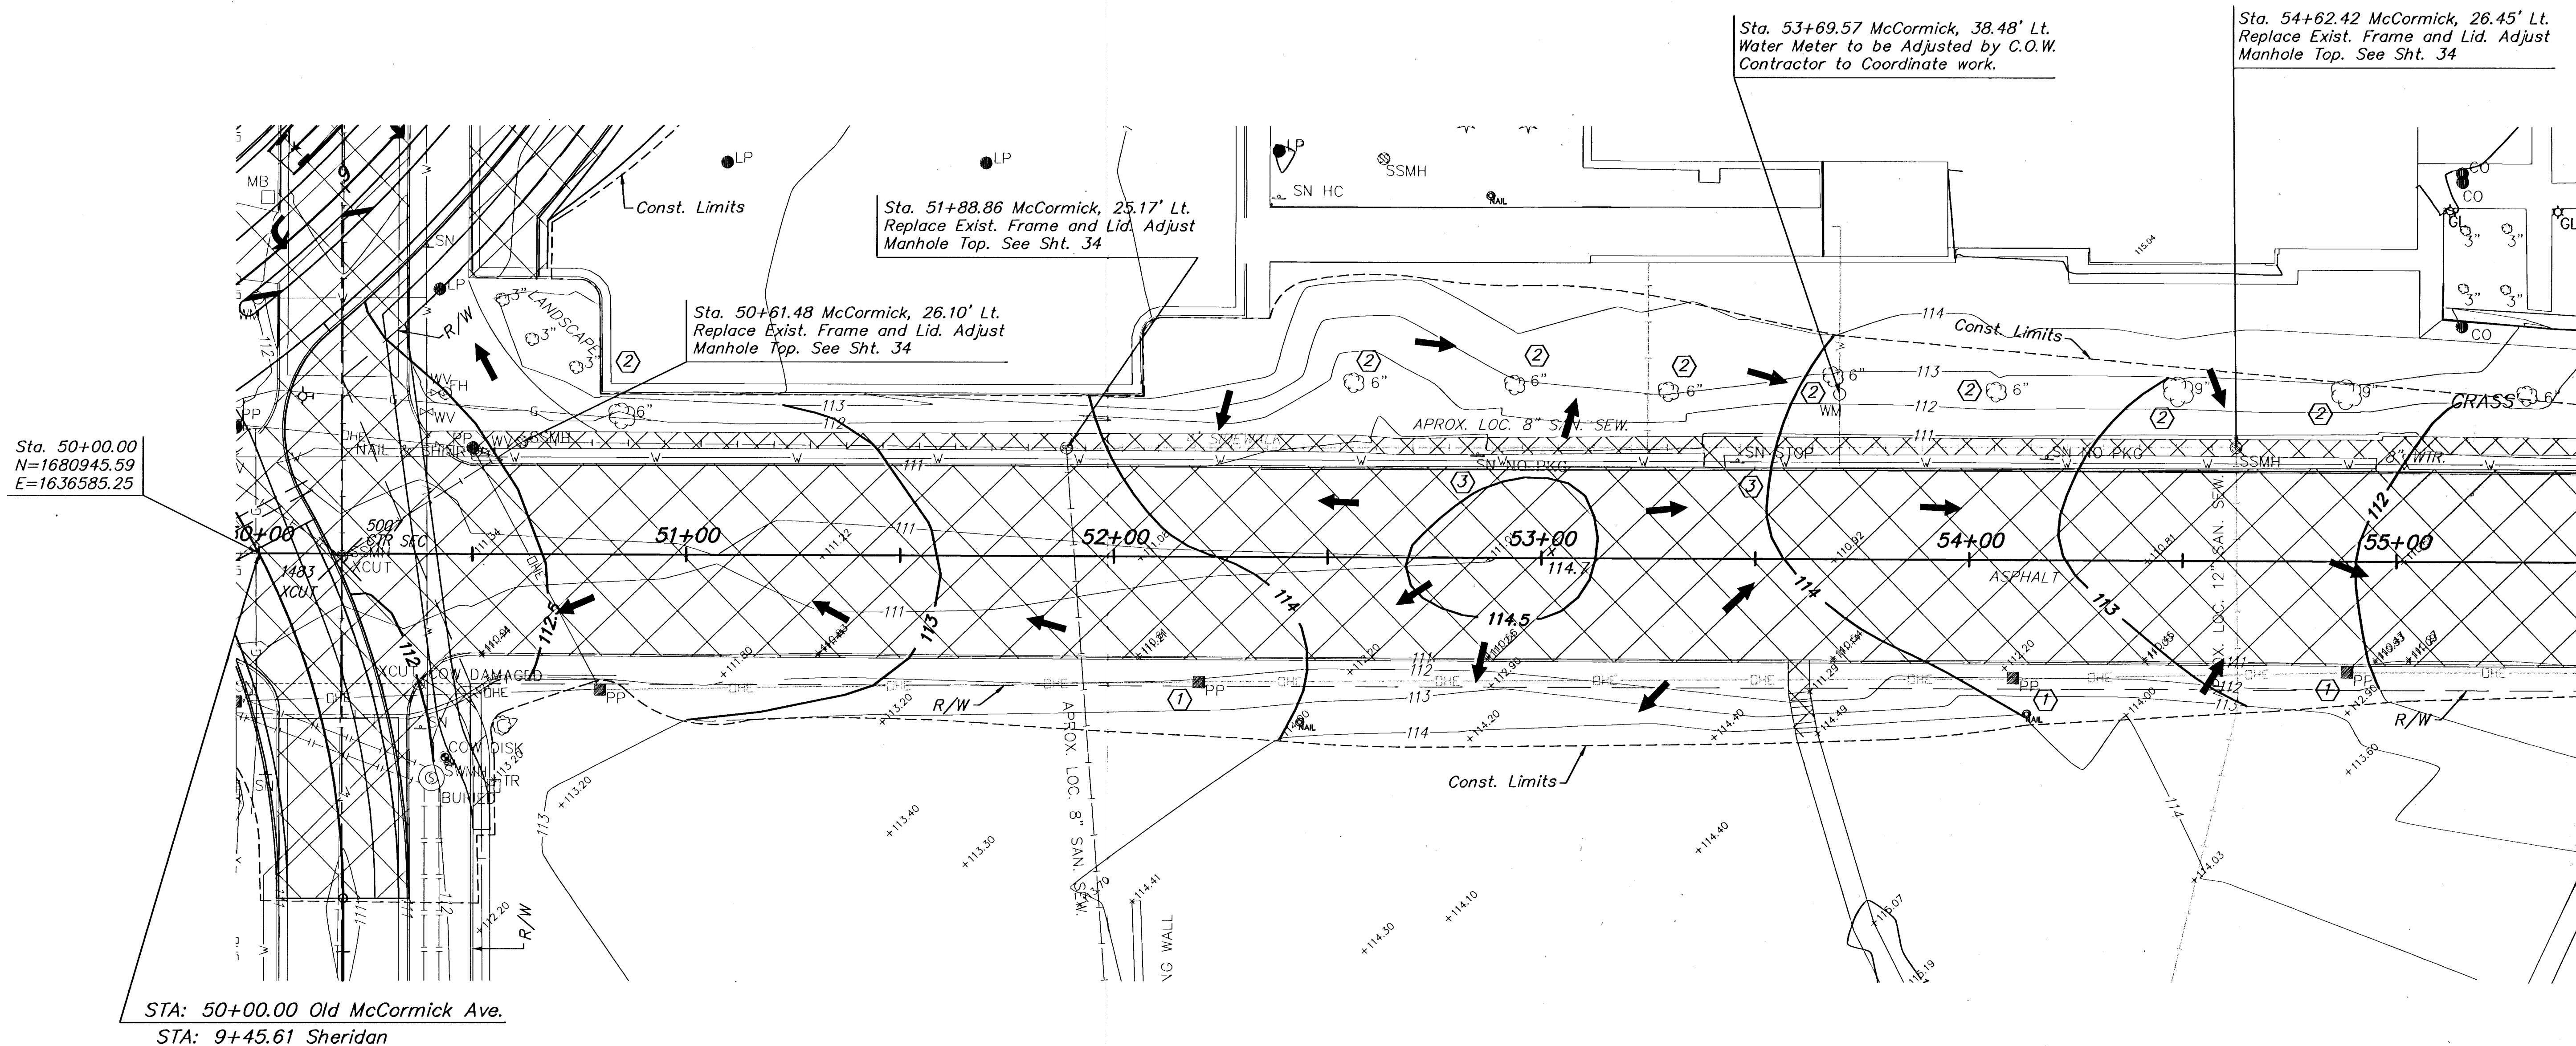

Ctr. Sec. 25, T27S, R1W
"X" Cut on Sanitary Sewer Manhole Lid
1. Nail and Cap in SW side Power Pole 39.50' NW
2. Chiseled "x" Top of Curb 44.75' NW
3. Ctr. Top of Fire Hydrant 44.87' NE
4. Nail and Cap in NW side Power Pole 42.08' SW
5. N=1680944.65, E=1636604.35

UTILITIES

CATV - Cox Communications (Cable) 262-0661
E - Westar Energy (Electric) 261-6512
SWS - City of Wichita Stormwater Utility 268-4071
SS & W - City of Wichita Water Dept. 262-6000
T - SBC (Telephone) 800-870-8390

KEY NOTES

- ① Utility pole to be Removed Prior to Construction
- ② Tree to be Removed Prior to Construction
- ③ Remove Sign and deliver to City. See general note.

LEGEND

- Drive, Pavement and/or Sidewalk Removal
- x 110.5 Spot Elevation
- Direction of Change
- 111 --- Exist. Contour
- 111 --- Prop. Contour



McCORMICK AVENUE STREET IMPROVEMENTS
PROJECT NAME

McCORMICK
SHEET TITLE

JRA DESIGN BY:	WNJ DRAWN BY:	KJS CHECKED BY:
AUGUST 2005 DATE	03245 JOB NO.	39A / 111 SHEET/OF