

Sta. 55+85.30, 19.24' Lt. Install
 12" Nyoplast Inline Drain
 Basin & Grate (Pedestrian-1299CGP)
 Top Elev. = 110.88
 E Out = 108.05 (S)
 Install 40.3 L.F. of 10" PVC Drain Line (S)
 Remove and Replace Concrete Pavement
 as Required.

Sta. 60+34.60, 18.96' Lt. Install
 8" Nyoplast Inline Drain
 Basin & Grate (0899CGP)
 Top Elev. = 109.50
 E Out = 106.50 (E)
 Install 77.7 L.F. of 4" PVC Drain Line (E)

Connect to Curb Inlet
 E In = 105.83

Sta. 55+86.47 Const.
 45.50 L.F. of Std. (Type 1)
 Curb & Gutter. Match
 Exist. Pavement

Sta. 60+29.20, 21.44' Rt. Install
 12" Nyoplast Inline Drain
 Basin & Grate (Pedestrian-1299CGP)
 Top Elev. = 109.50
 E In = 105.63 (W)
 E Out = 105.63 (E)
 Install 101.8 L.F. of 15" PVC Drain Line (E)

Sta. 60+55.98 Const.
 43.00 L.F. of Std.
 (Type 1) Curb &
 Gutter. Match Exist.
 Pavement

Sta. 60+55.98
 N=1680965.27
 E=1637643.55

Connect to Curb Inlet
 E In = 105.08

Sta. 58+77.75, 21.67' Rt. Install
 12" Nyoplast Inline Drain
 Basin & Grate (Pedestrian-1299CGP)
 Top Elev. = 109.95
 E In = 106.38 (W)
 E Out = 106.38 (E)
 Install 149.5 L.F. of 15" PVC Drain Line (E)

E 1/4 Cor. Sec. 25, T27S, R1W
 Thimble at corner
 1. Chiseled "X" Top of Curb 67.39' NE
 2. Chiseled "X" Top of Curb 65.75' SE
 3. Chiseled "X" Top of Curb 89.56' SW
 4. Chiseled "X" Top of Curb 86.71' NW
 5. N=1680996.41, E=1639248.71

UTILITIES

- CATV - Cox Communications (Cable) 262-0661
- E - Westar Energy (Electric) 261-6512
- SWS - City of Wichita Stormwater Utility 268-4071
- SS & W - City of Wichita Water Dept. 262-6000
- T - SBC (Telephone) 800-870-8390


C.P. #3 Sta. 55+52.83, 33.36 Lt.
 1. N=1680989.25, E=1637137.39
 2. 5/8" Bar w/red MKEC Cap

KEY NOTES

- ① Utility pole to be Removed Prior to Construction
- ② Tree to be Removed Prior to Construction
- ③ Remove Sign and deliver to City. See general note.

LEGEND

- Drive, Pavement and/or Sidewalk Removal
- x 110.5 Spot Elevation
- Direction of Change
- 111 --- Exist. Contour
- 111 --- Prop. Contour

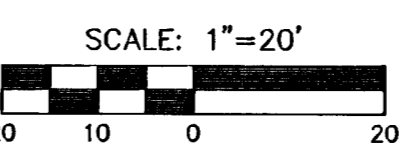

MKEC
ENGINEERING
CONSULTANTS
411 N. WEBB ROAD
WICHITA, KS. 67204
316-694-9600

McCORMICK AVENUE STREET IMPROVEMENTS
PROJECT NAME

McCORMICK
SHEET TITLE

JRA
DESIGN BY.

AUGUST 2005
DATE

WNJ
DRAWN BY.

03245
JOB NO.

KJS
CHECKED BY.

39B / 111
SHEET/OF