



PLANT LIST


KEY	QTY.	COMMON NAME	BOTANICAL NAME	SIZE	CONDITION
TREES					
AAA	16	'AUTUMN APPLAUSE' ASH	Fraxinus americana 'Autumn Applause'	2" to 2 1/2" cal.	Balled-in-Burlap
AP	15	AUSTRIAN PINE	Pinus nigra	6' tall	Balled-in-Burlap
BC	9	BALD CYPRESS	Taxodium distichum	2" to 2 1/2" cal.	Balled-in-Burlap
CCP	17	'CHANTICLEER' PEAR	Pyrus calleryana 'Cleveland Select'	2" to 2 1/2" cal.	Balled-in-Burlap
ERB	13	EASTERN REDBUD	Cercis canadensis	1 3/4" to 2" cal.	Balled-in-Burlap
LBE	18	LACEBARK ELM	Ulmus parvifolia	2" to 2 1/2" cal.	Balled-in-Burlap
OGM	17	'OCTOBER GLORY' MAPLE	Acer rubrum 'October Glory'	2" to 2 1/2" cal.	Balled-in-Burlap
SLH	13	'SKYLINE' HONEYLOCUST	Gleditsia triacanthos var. inermis 'Skyline'	2" to 2 1/2" cal.	Balled-in-Burlap
SHRUBS					
AWS	25	ANTHONY WATERER SPIREA	Spirea X bumalda 'Anthony Waterer'	2 gallon	Container
DFQ	36	DWARF FLOWERING QUINCE	Chaenomeles speciosa 'Texas Scarlet'	2 gallon	Container
PE	30	PAULI EUONYMUS	Euonymus kiautschovicus 'Pauli'	2 gallon	Container
	3 ACRES	FESCUE SEED	A BLEND OF TALL FESCUE (SEE SPECIFICATIONS)	8 LBS. PER 1,000 S.F.	

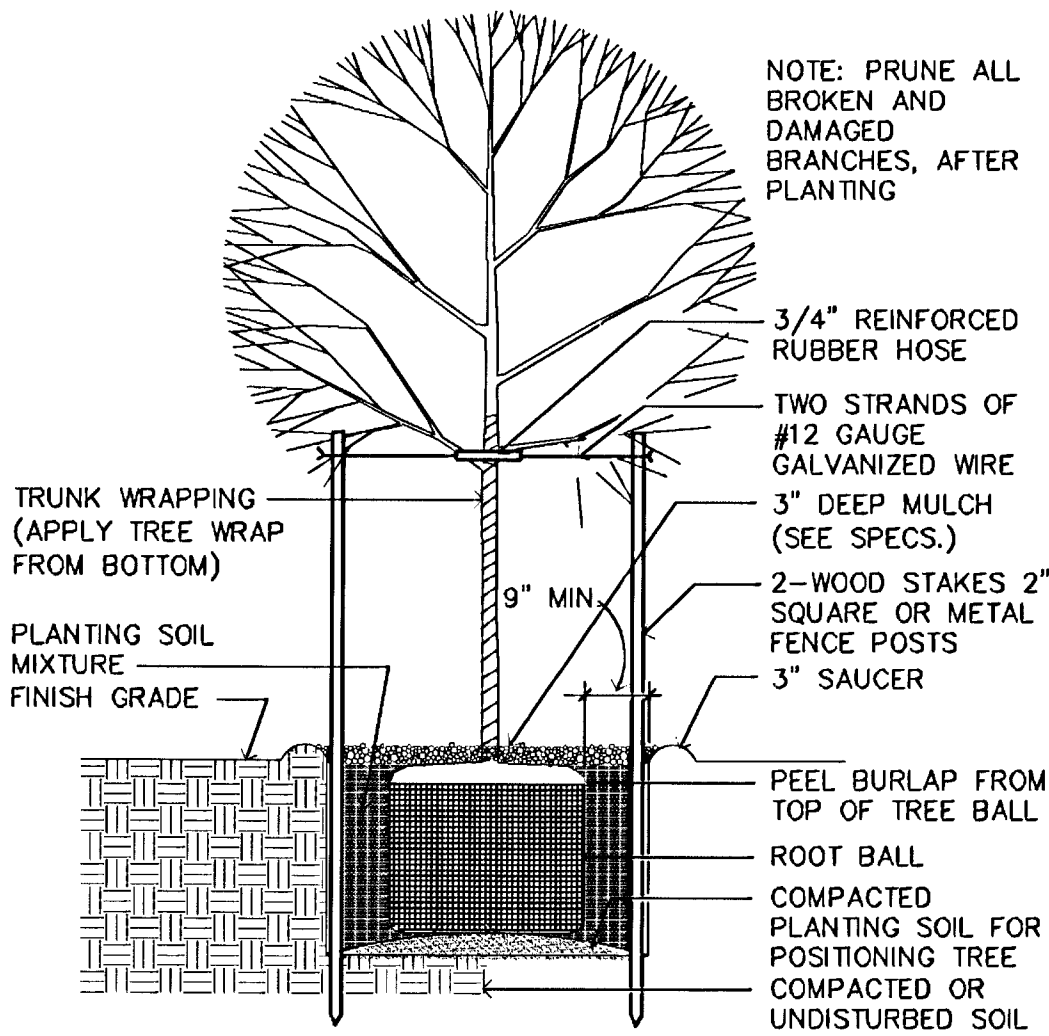

1 DECIDUOUS TREE PLANTING DETAIL NOT TO SCALE

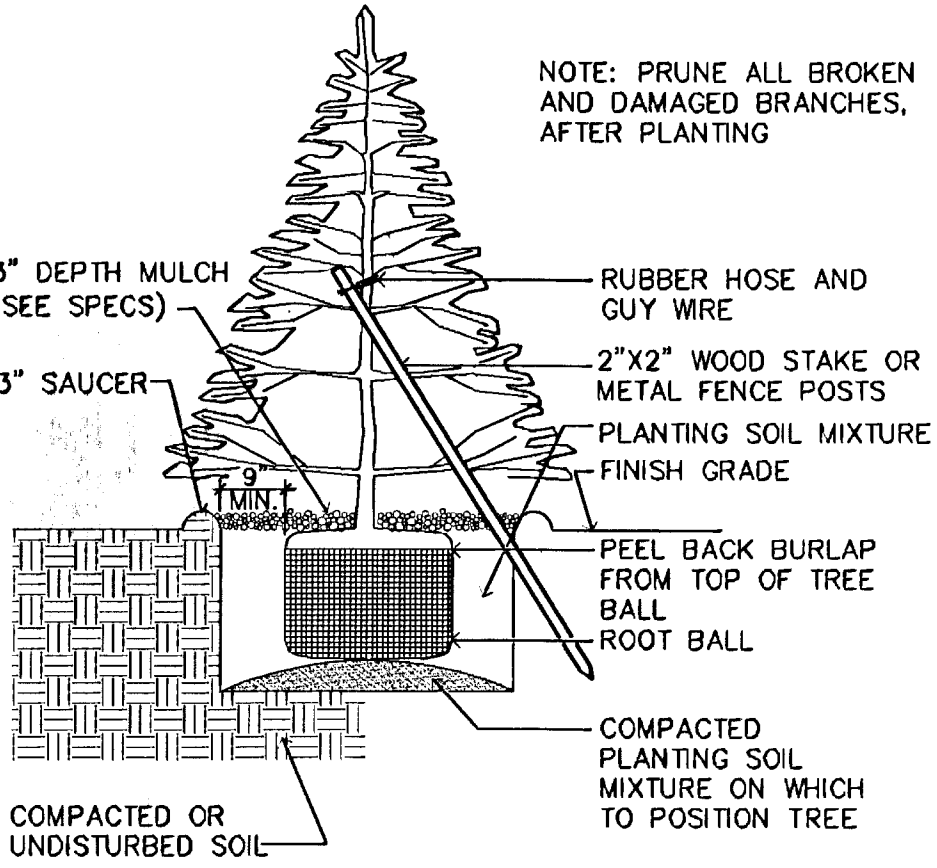

2 EVERGREEN TREE PLANTING DETAIL NOT TO SCALE

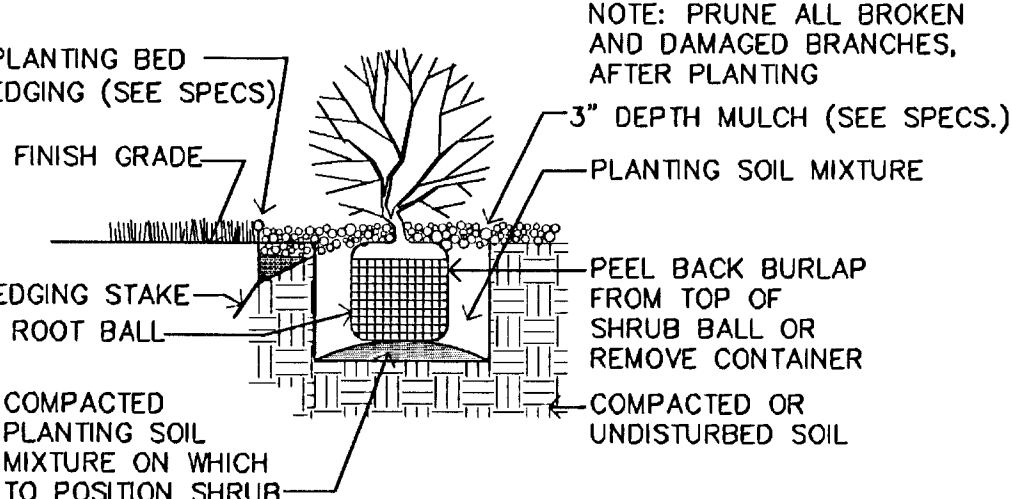

3 SHRUB PLANTING DETAIL NOT TO SCALE

GossonLivingston
Architecture
420 South Emporia
Wichita, KS 67202
Tel: (316) 265-9367
Fax: (316) 265-5646
Email: architects@gl.com

MKEC
ENGINEERING
CONSULTANTS
411 N. WEBB ROAD
WICHITA, KS. 67208
(316) 684-9600

McCORMICK AVENUE STREET IMPROVEMENTS
PROJECT NAME
LANDSCAPE PLAN - LP105
SHEET TITLE
TDM DESIGN BY: TDM,LEG DRAWN BY: LEG CHECKED BY:
AUGUST 2005 03245 49 OF 111
DATE JOB NO. SHEET / OF

