

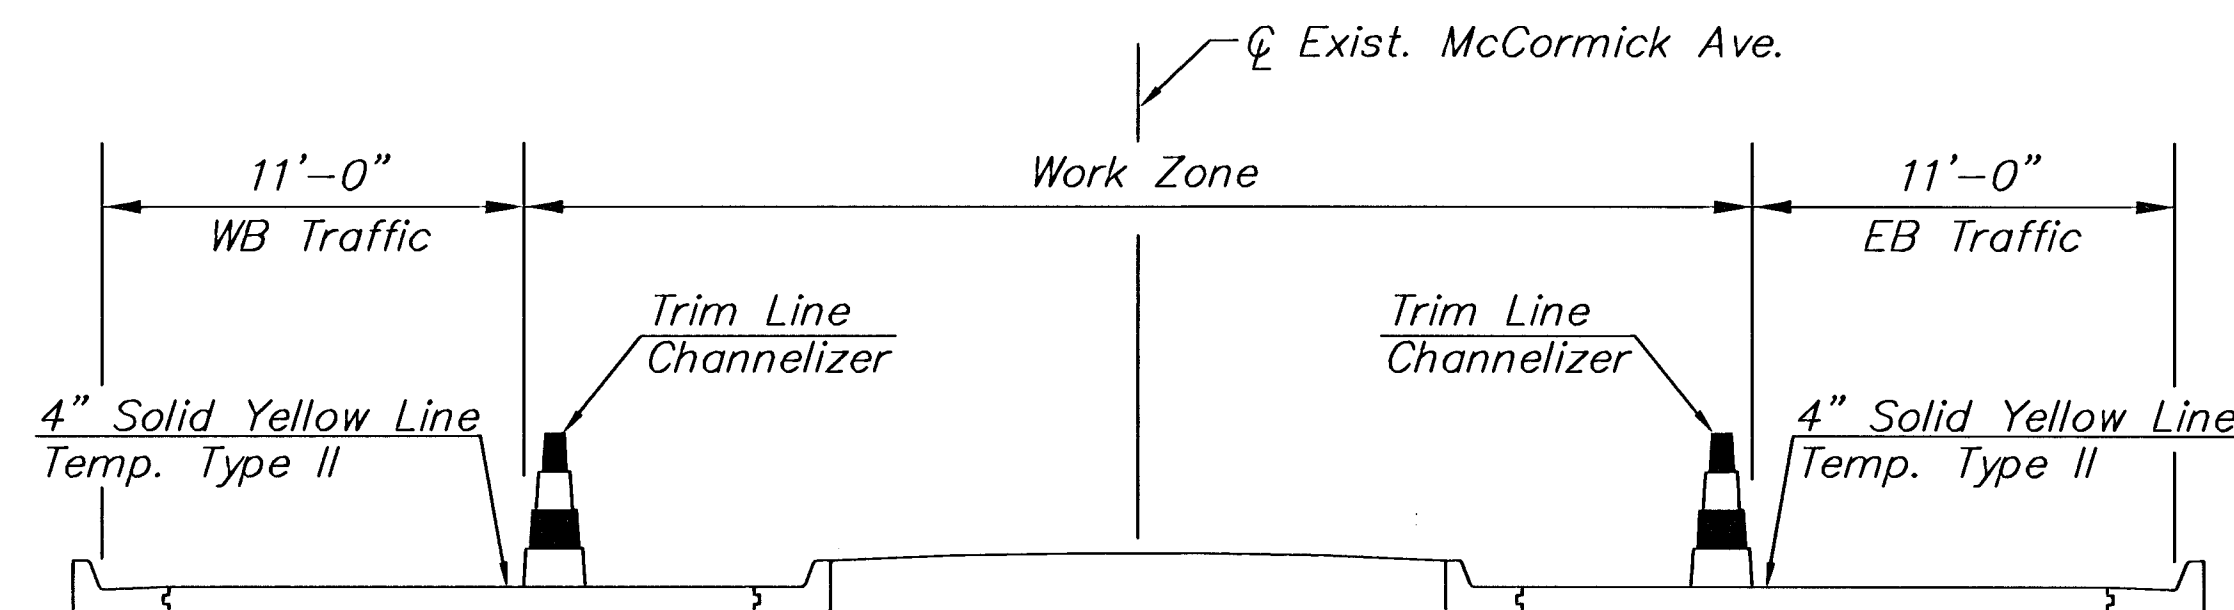


General Notes:
 Refer to Sht. 68 for identification of signs for handling traffic through construction.
 Refer to Sht. 66 for dimensions.
 Paving operations will be phased at entrances to allow continued use of the points of access.
 Lane closure will be limited to one lane at a time. Multiple Closure is shown here for information only.
 Refer to Typical Side Street Closure details for side street and entrance traffic control as necessary.

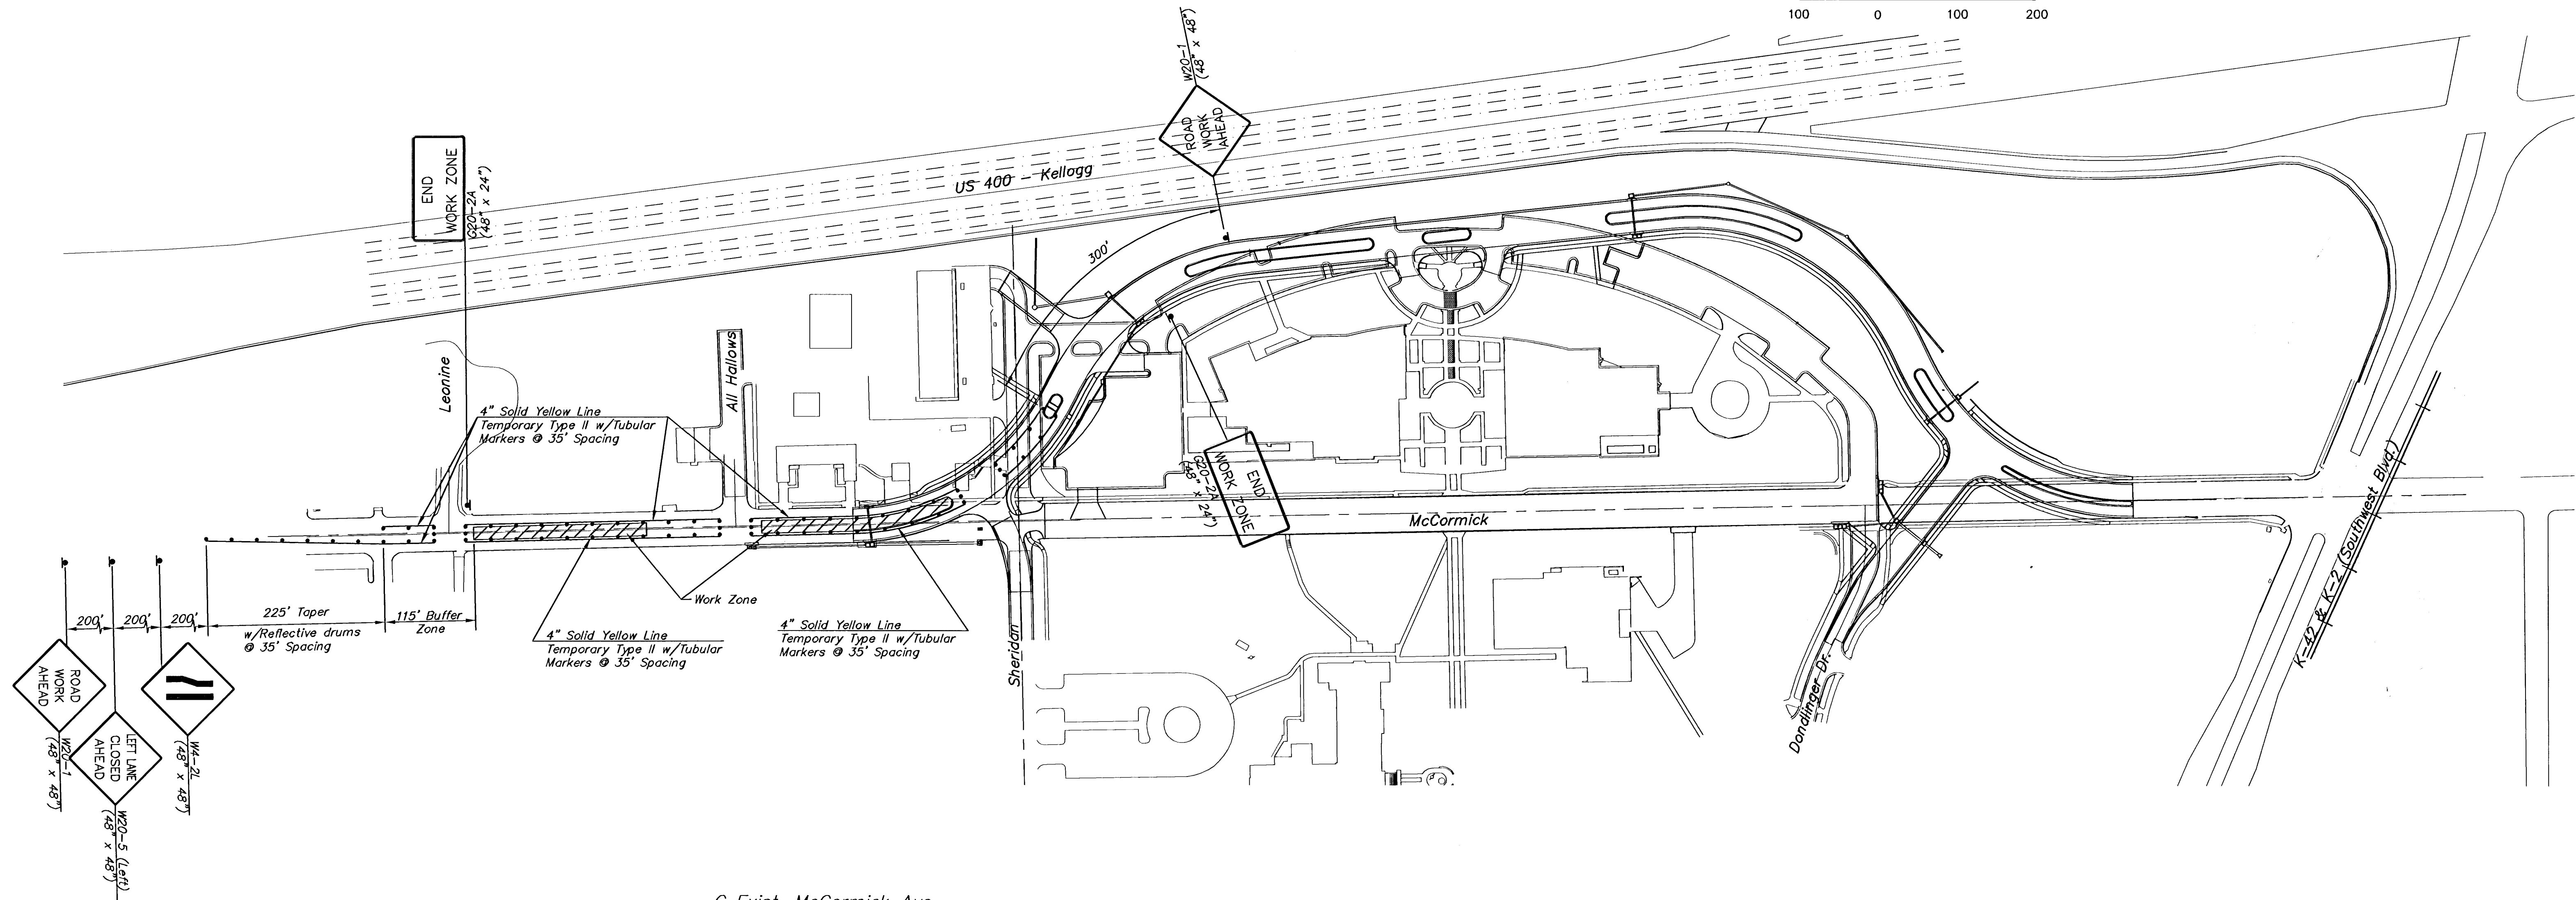

TYPICAL - PHASE III

LEGEND	
	Type III Barricades
	Mount on Type III Barricade
	One Post Sign
	Channelizing Device
	Work Zone

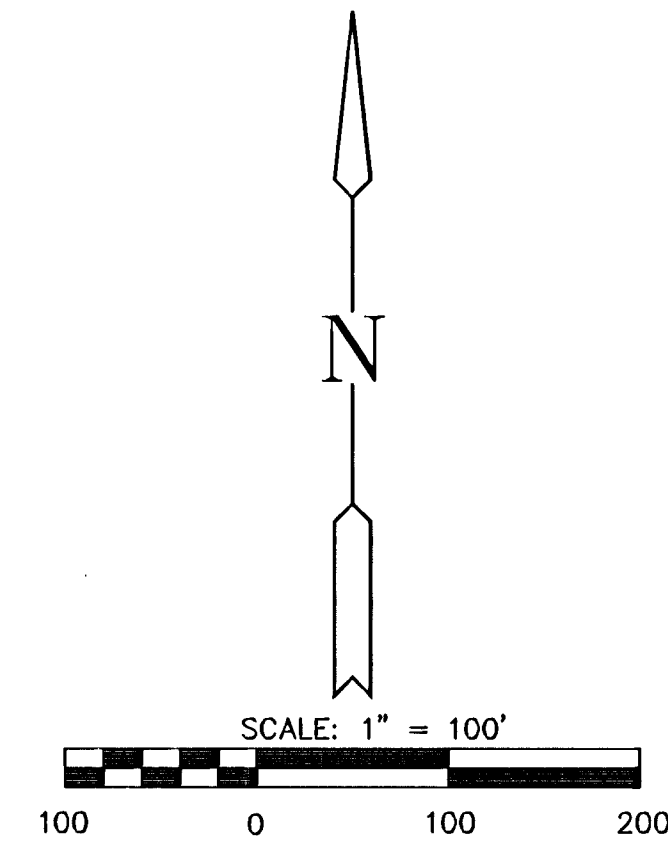

MCCORMICK AVENUE STREET IMPROVEMENTS
 PROJECT NAME

TRAFFIC CONTROL - PHASE III
 SHEET TITLE

JRA	WNU	JRA
DESIGN BY:	DRAWN BY:	CHECKED BY:
AUGUST 2005	03245	65/ 111
DATE	JOB NO.	SHEET/OF