



McCORMICK STREET
SHERIDAN TO K-42
CROSS SECTIONS


31+00

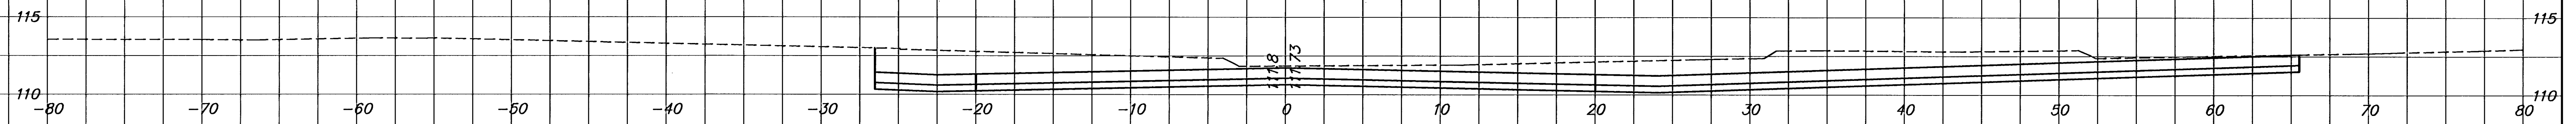


30+75

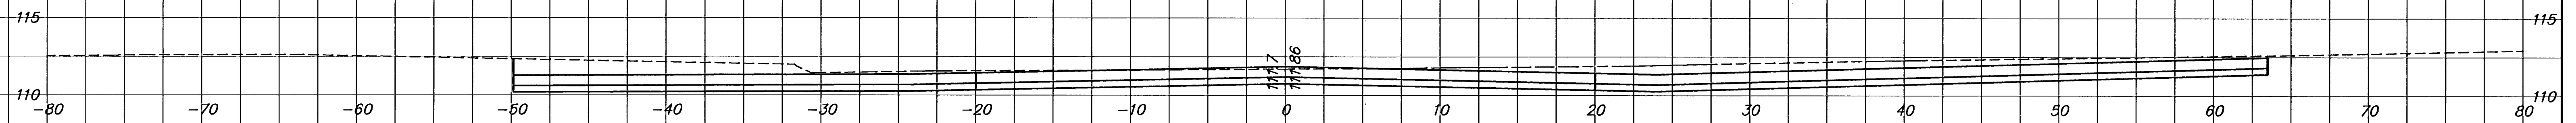


30+73.449

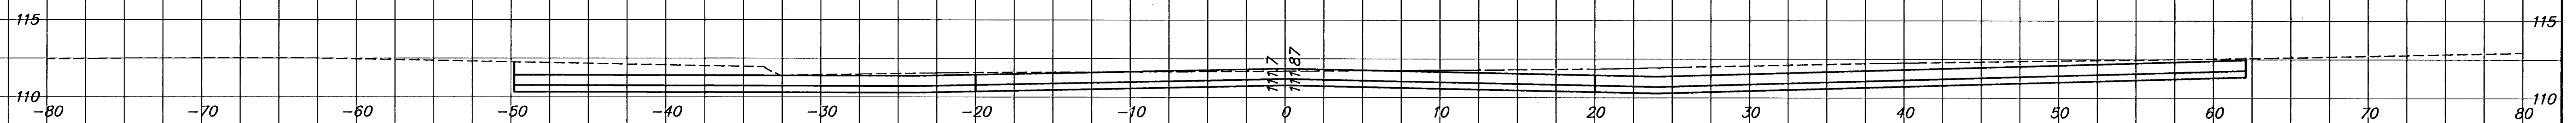

30+62.297

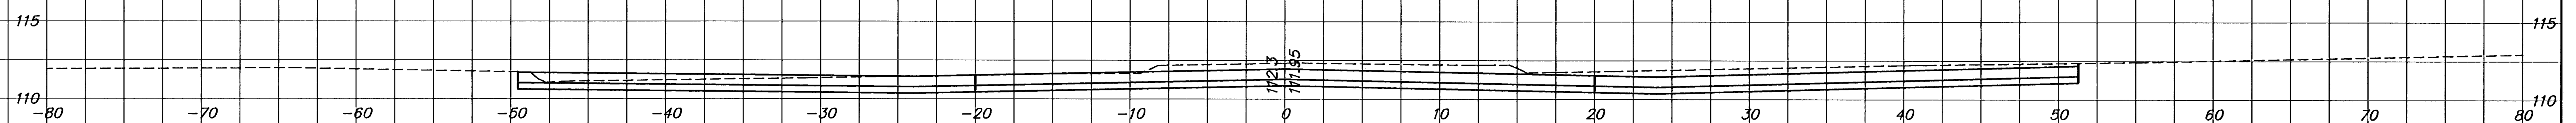

30+51.145

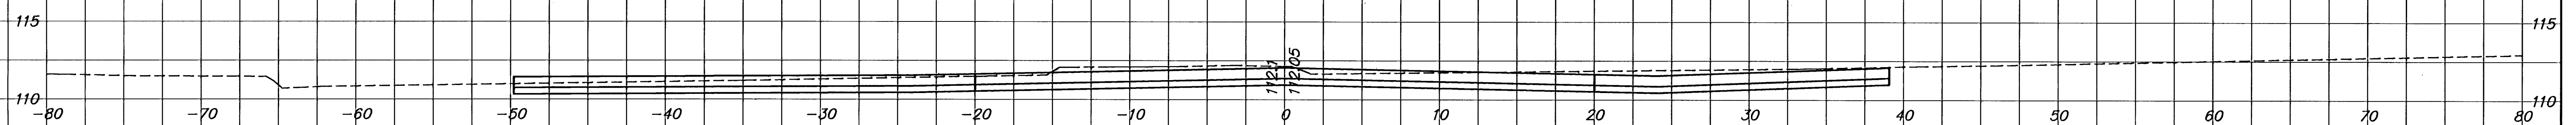

30+50

