



**MCCORMICK STREET
SHERIDAN TO K-42
CROSS SECTIONS**

43+17.729

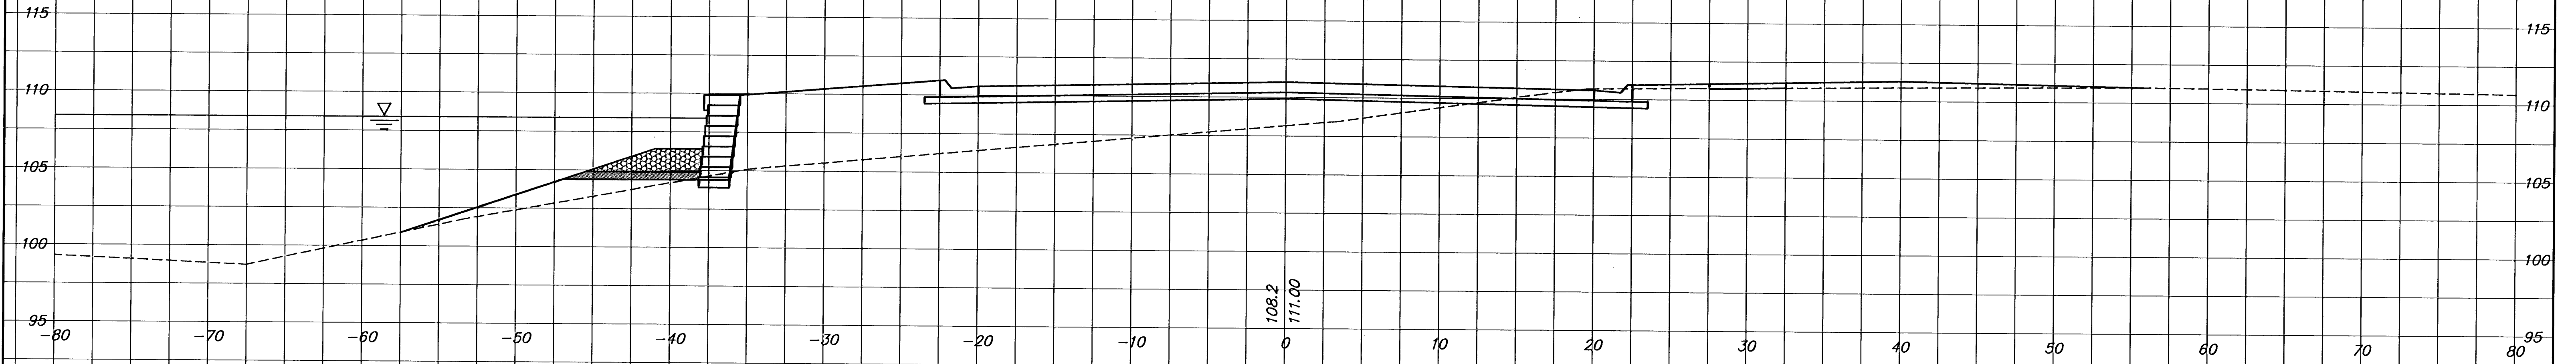

43+09.729

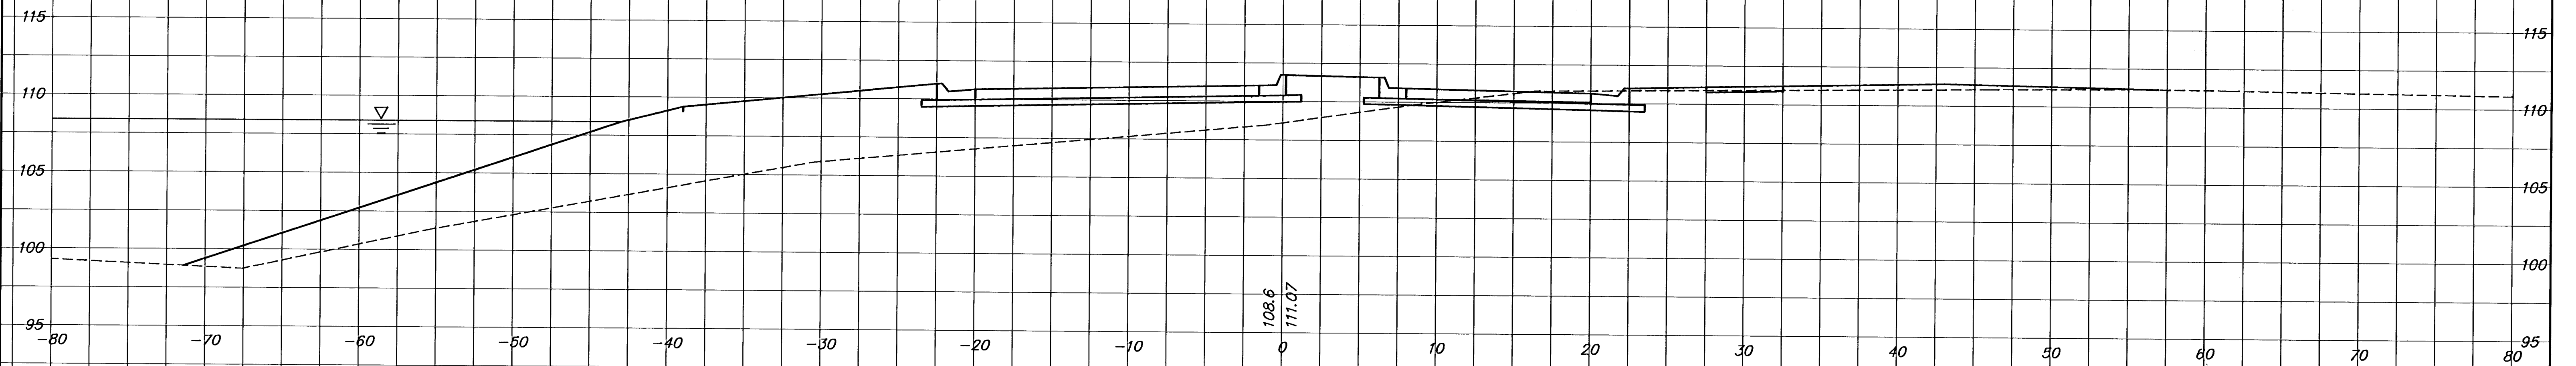

43+00

