



McCORMICK STREET
SHERIDAN TO K-42
CROSS SECTIONS

44+00

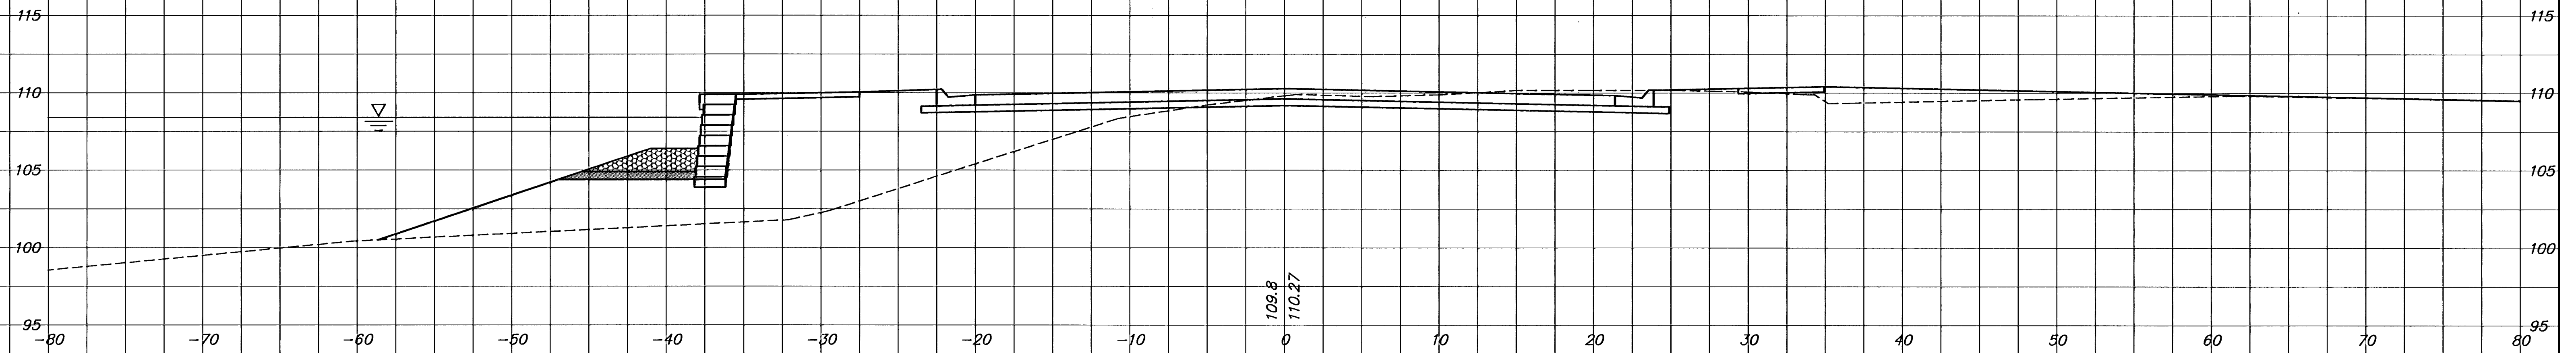

43+75

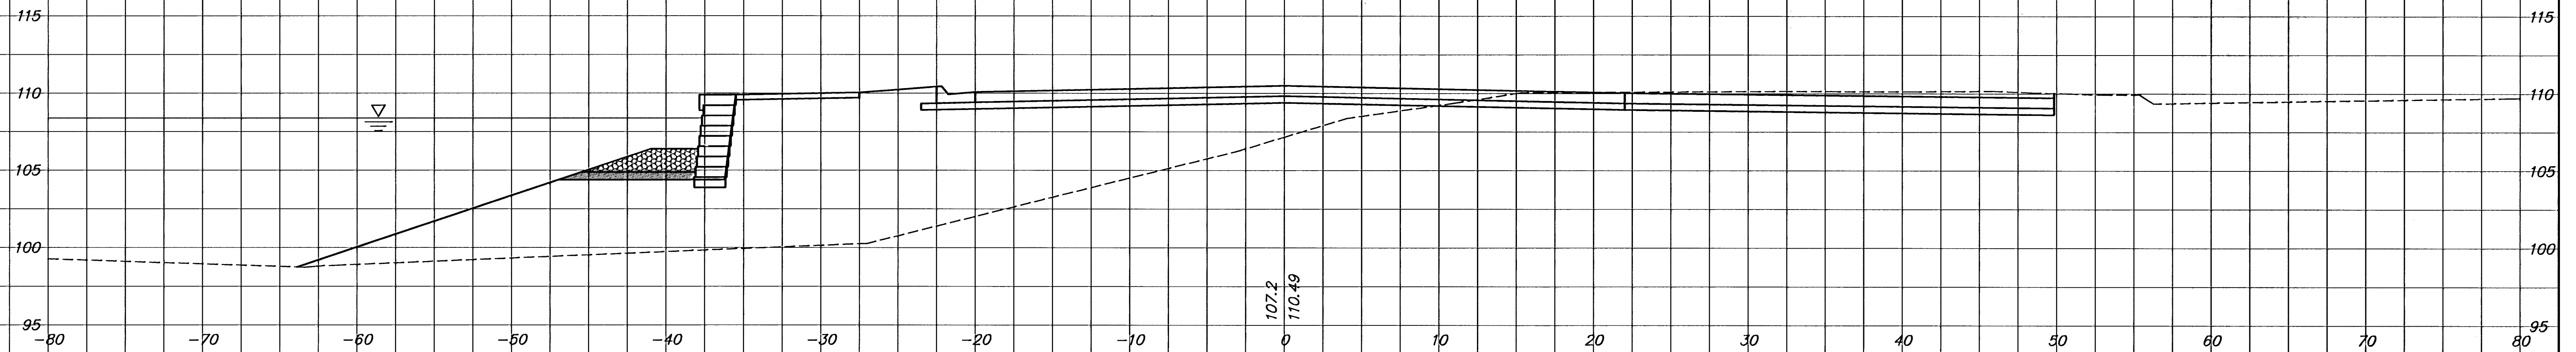

43+65.223

