



DONDLINGER DRIVE
SHERIDAN TO K-42
CROSS SECTIONS


52+50

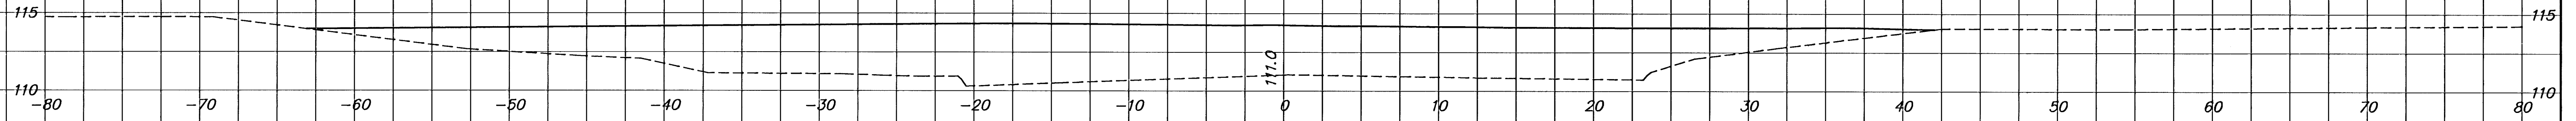


52+00

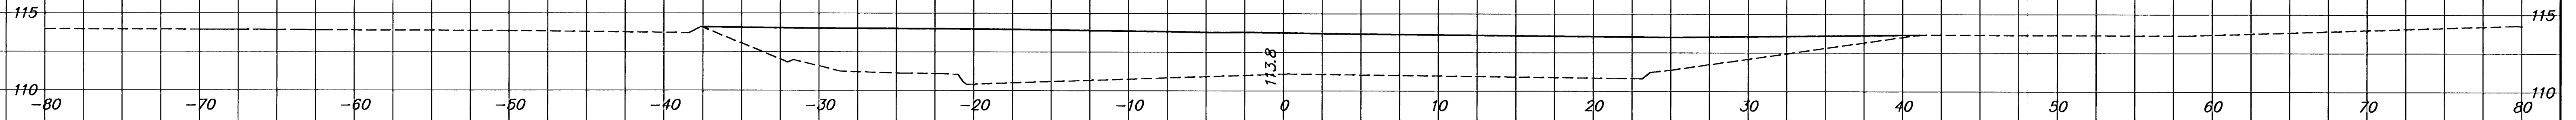


51+50

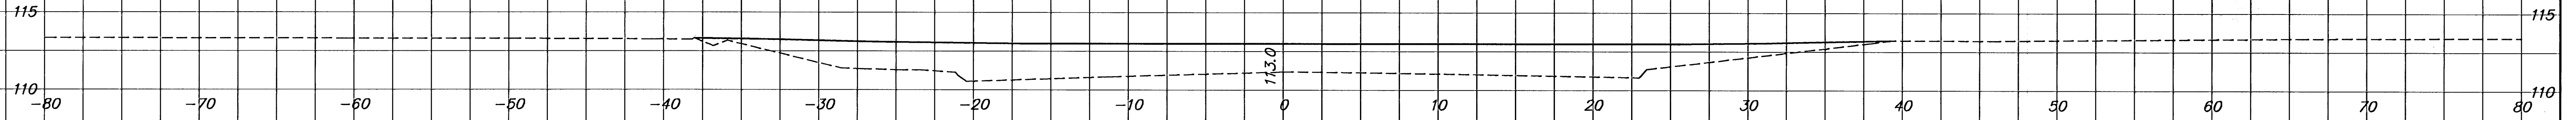

51+00

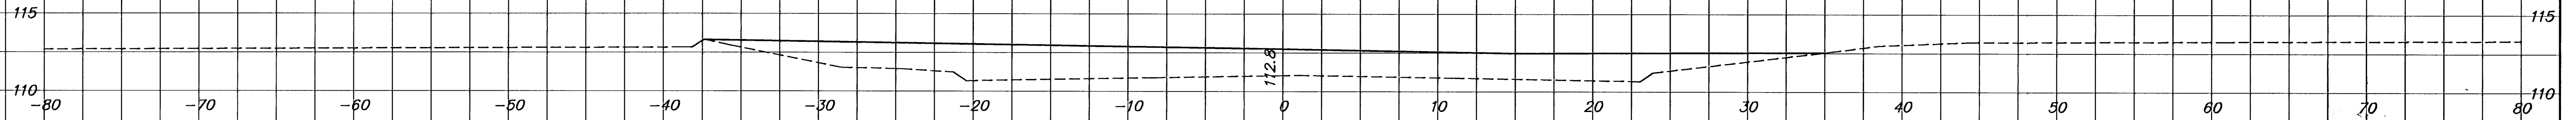

50+50

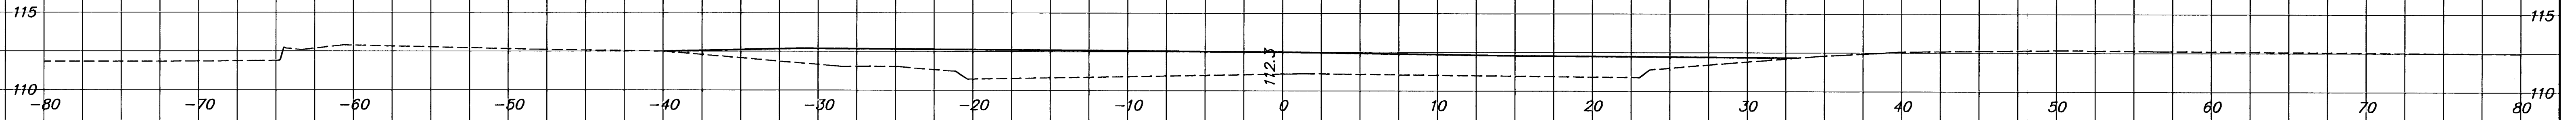

50+00

