
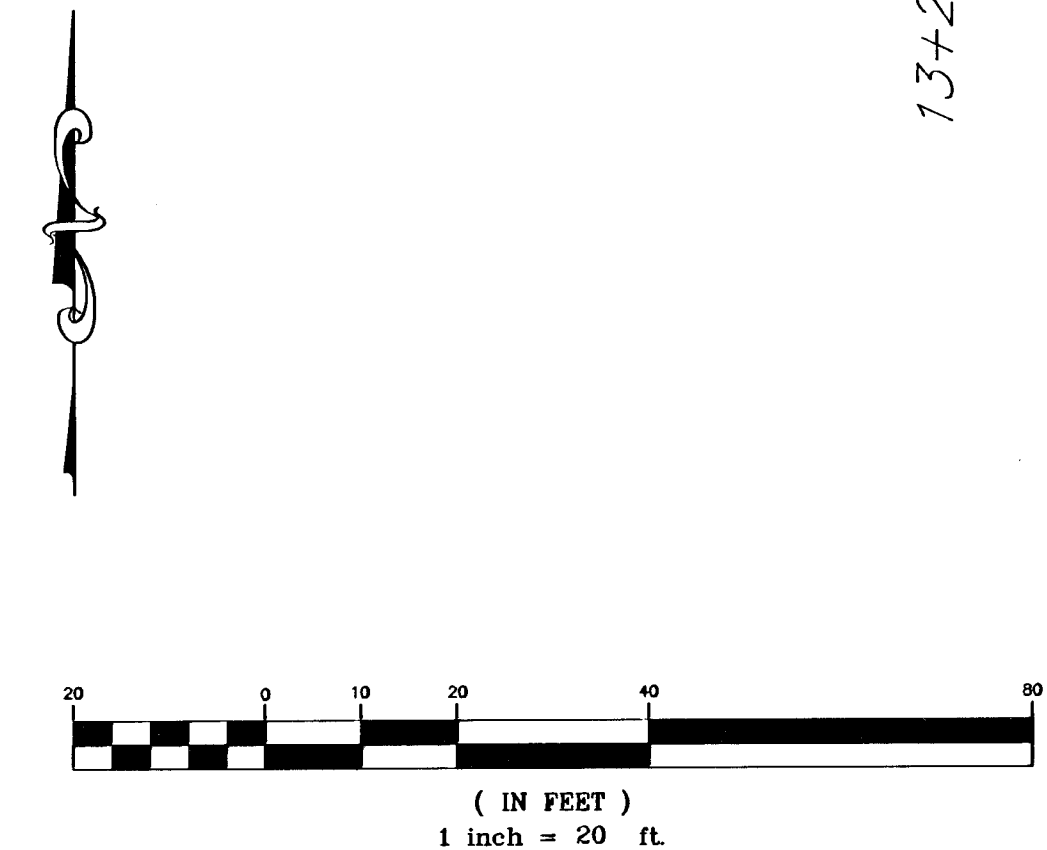


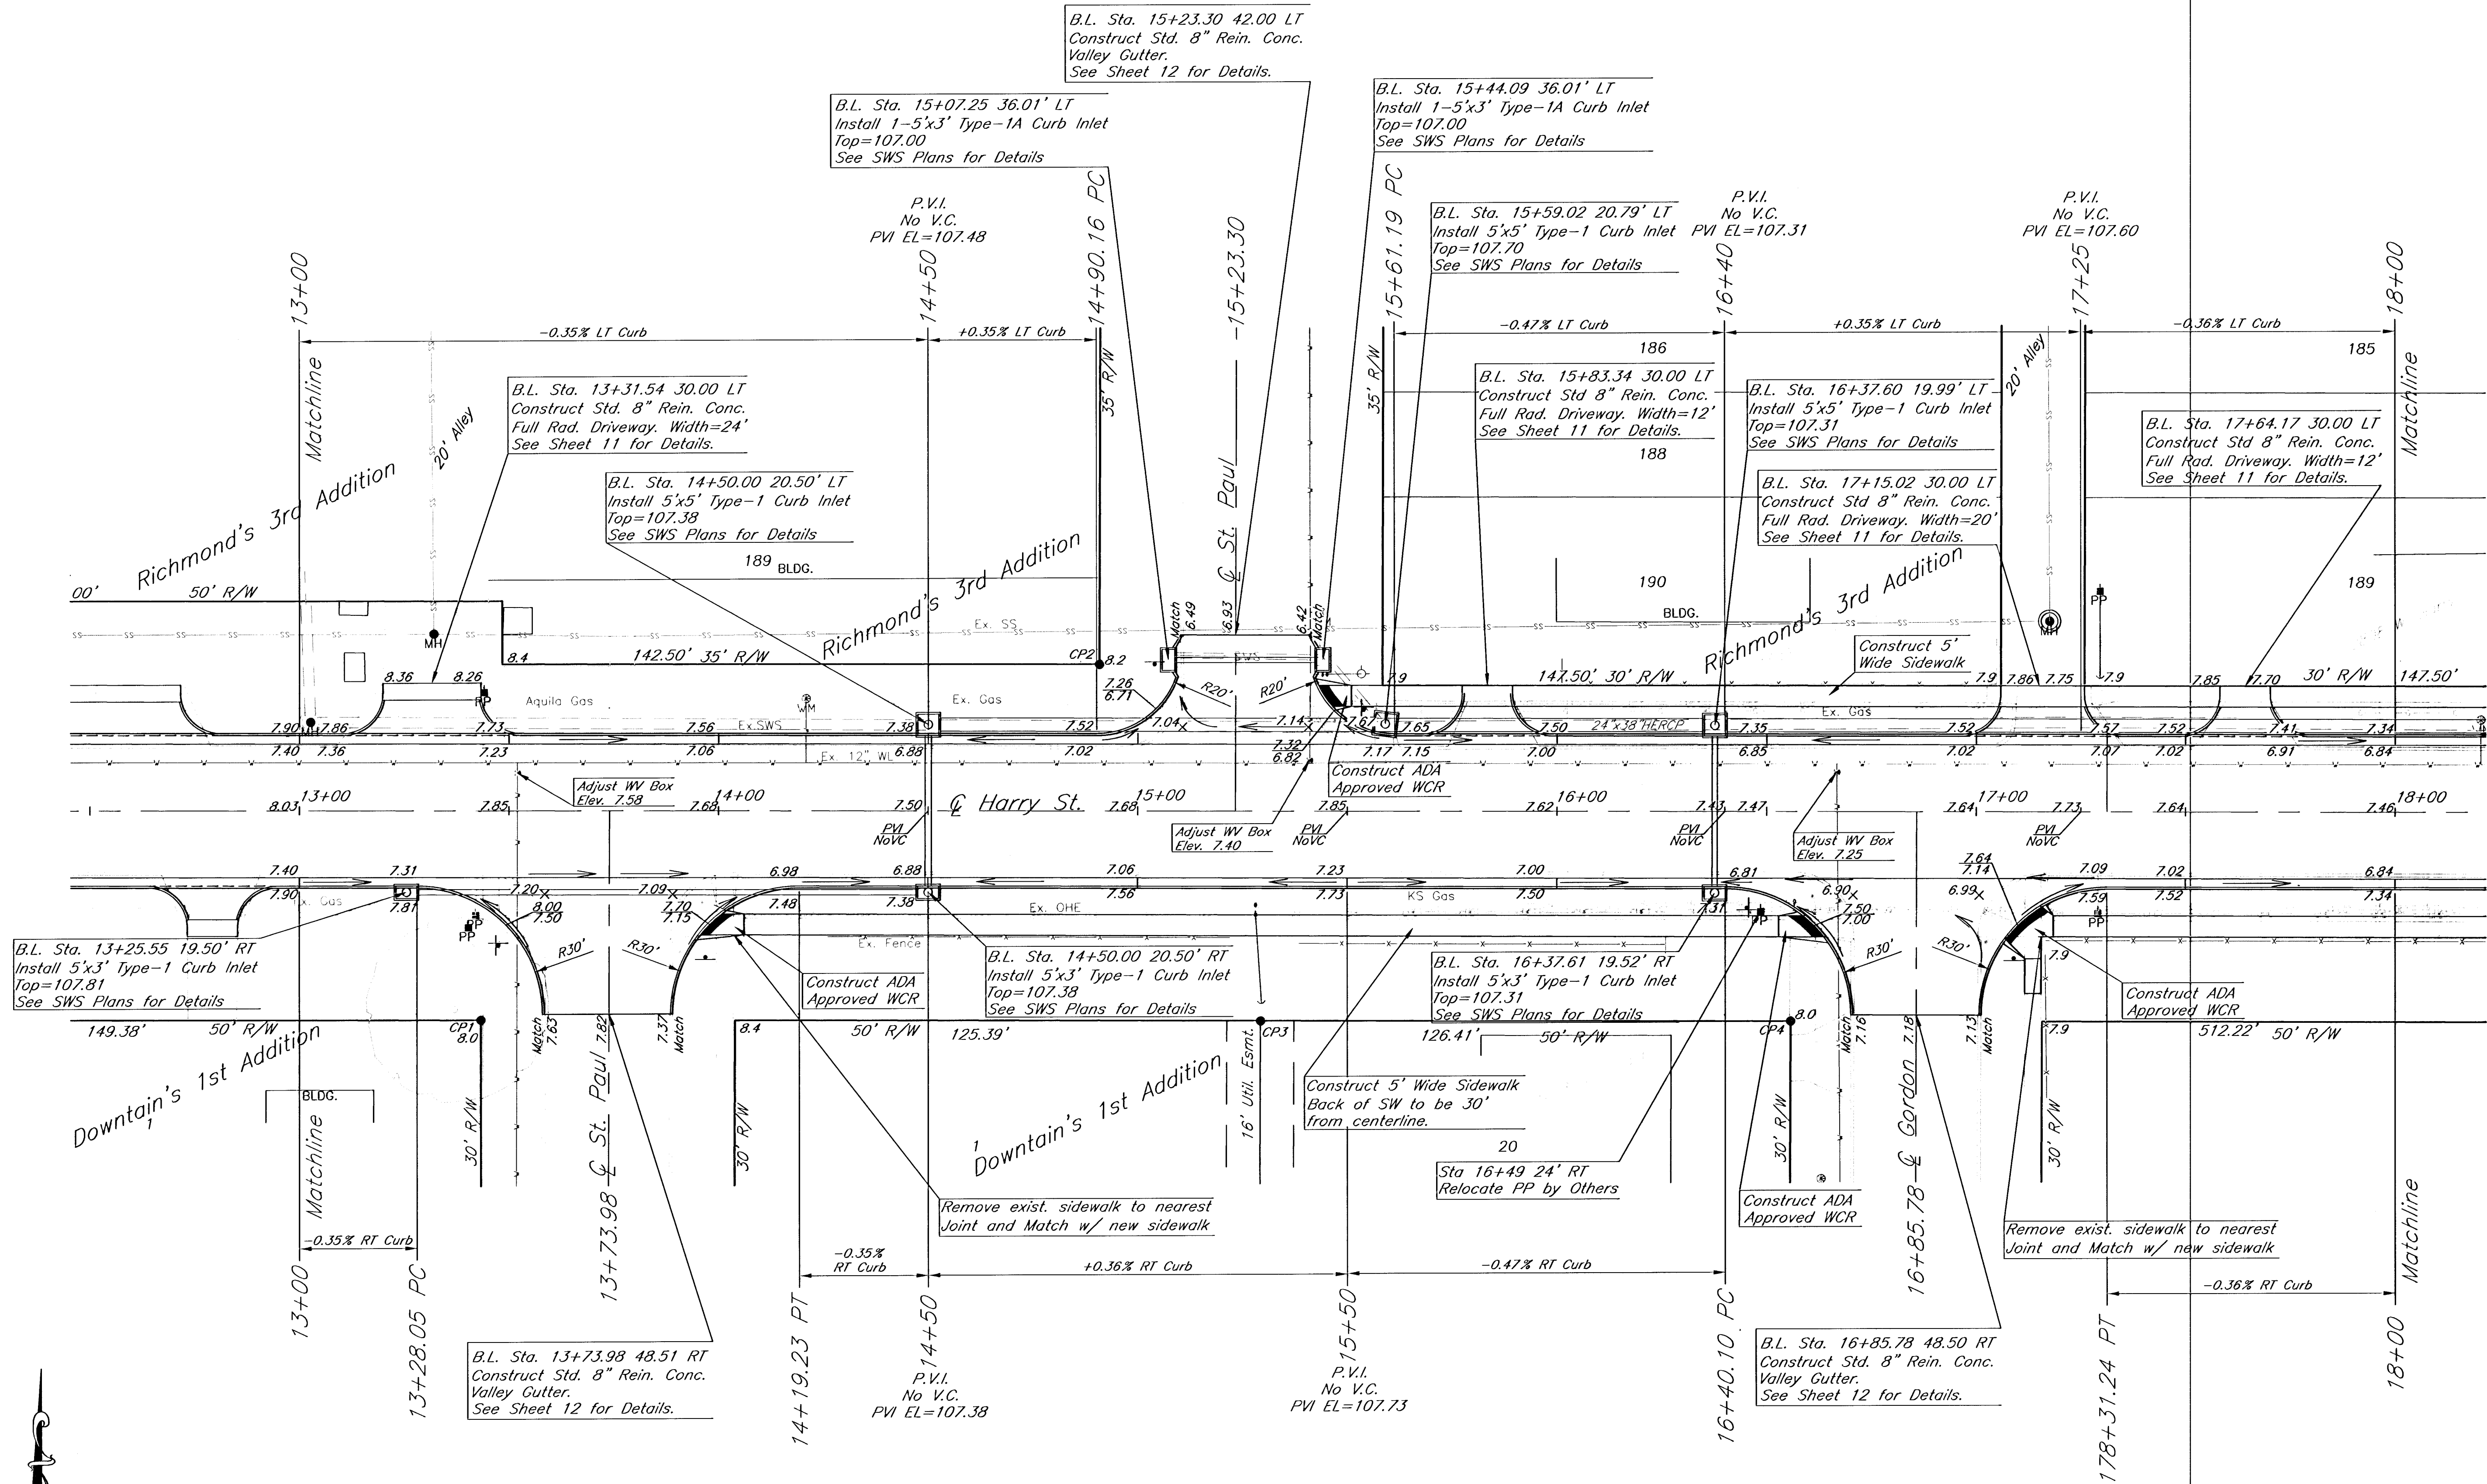

Control Points	Station	Offset	North	East
CP1	13+43.36	49.99' Rt	4912.95	9838.63
CP2	14+90.78	34.92' Lt	4997.35	9986.34
CP3	15+29.37	50.08' Rt	4912.20	10024.64
CP4	16+55.78	50.00' Rt	4911.85	10151.04
CP5	25+98.83	29.94' Rt	4941.33	11094.16
CP6	26+10.10	29.97' Lt	5001.26	11105.63
CP7	28+29.99	30.06' Lt	5000.59	11325.53
CP8	30+00	0.00	4969.93	11495.43

Harry Street, Meridian to K-42

Paving Plan 13+00 to 18+00

Wichita, KS

PROJECT NUMBER 472-84001 OCA 706900			
KEM NO. 04050	FILE PVPlan2	DATE 10/22/04	SHEET 4
DESIGN PB	DRAWN JO	REVISED 11/21/05	OF 58

kemiller engineering
 516 S. Market, Wichita, KS 67202 316/264-0242