


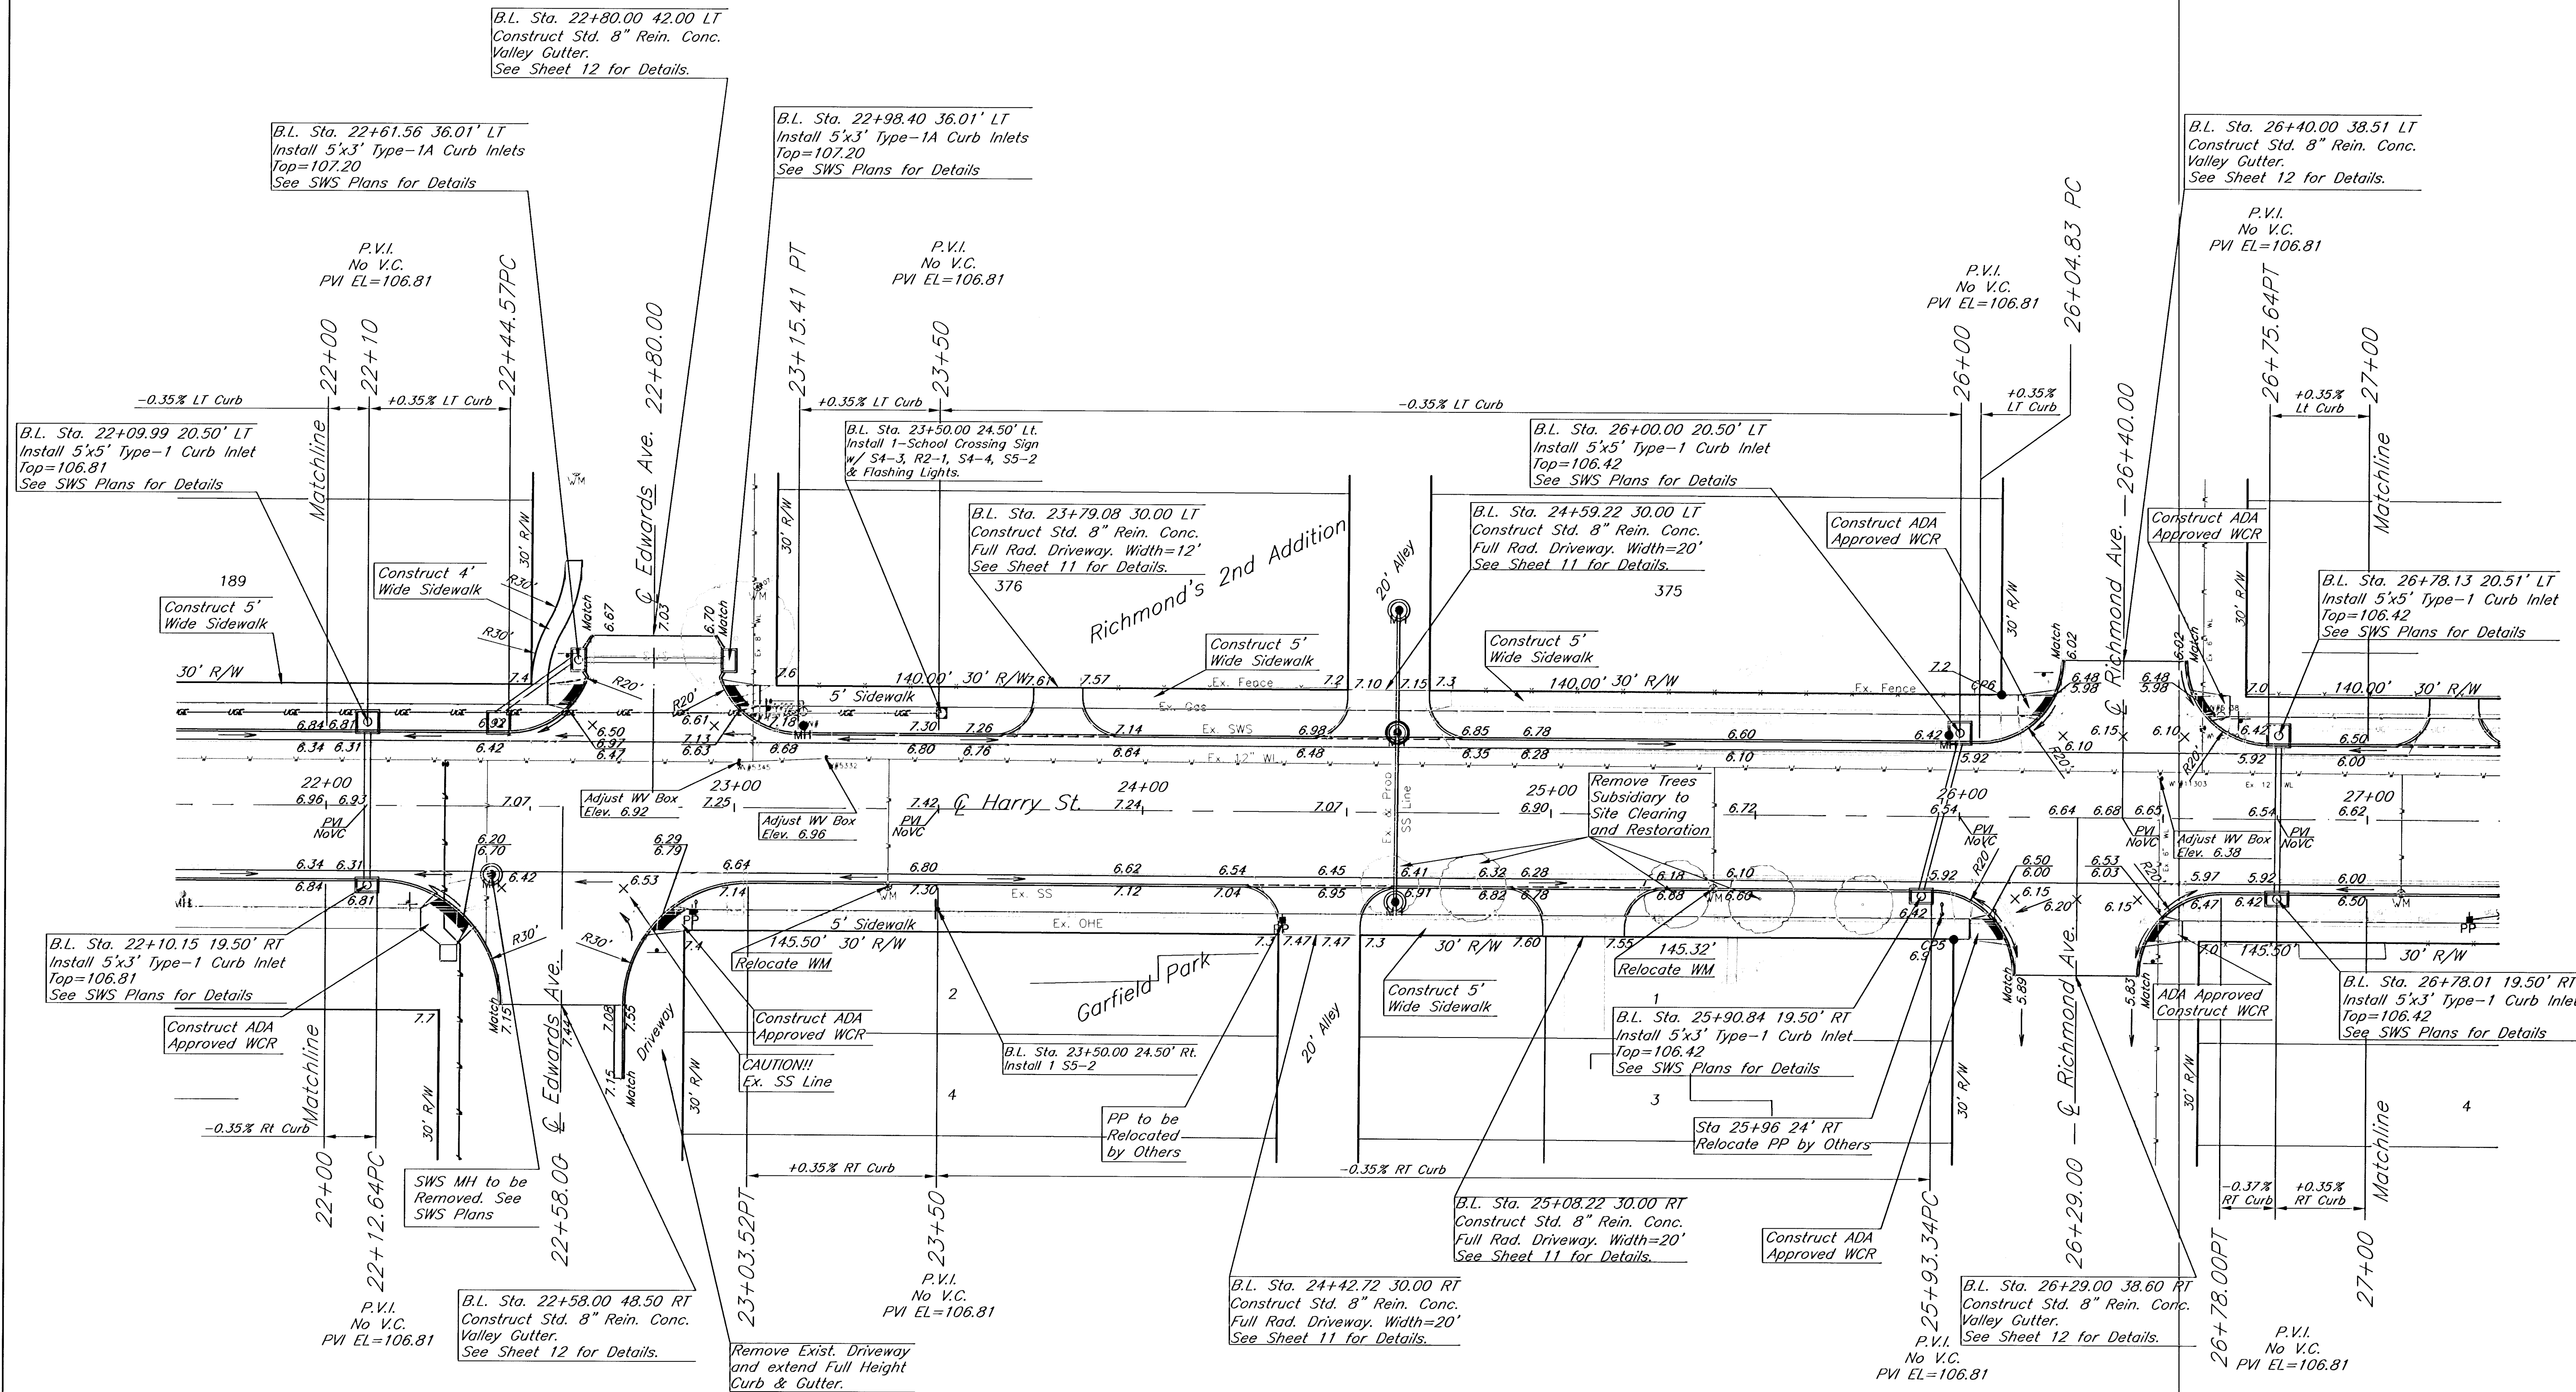

Harry Street, Meridian to K-42
Paving Plan Sta. 22+00 to 27+00
 Wichita, KS

PROJECT NUMBER
472-84001 OCA#706900

KEM NO. 04050	FILE PVPlan-4	DATE 10/22/04	SHEET 6
DESIGN PB	DRAWN JO	REVISED 11/21/05	OF 58

516 S. Market,
 Wichita, KS 67202

316/284-0242