

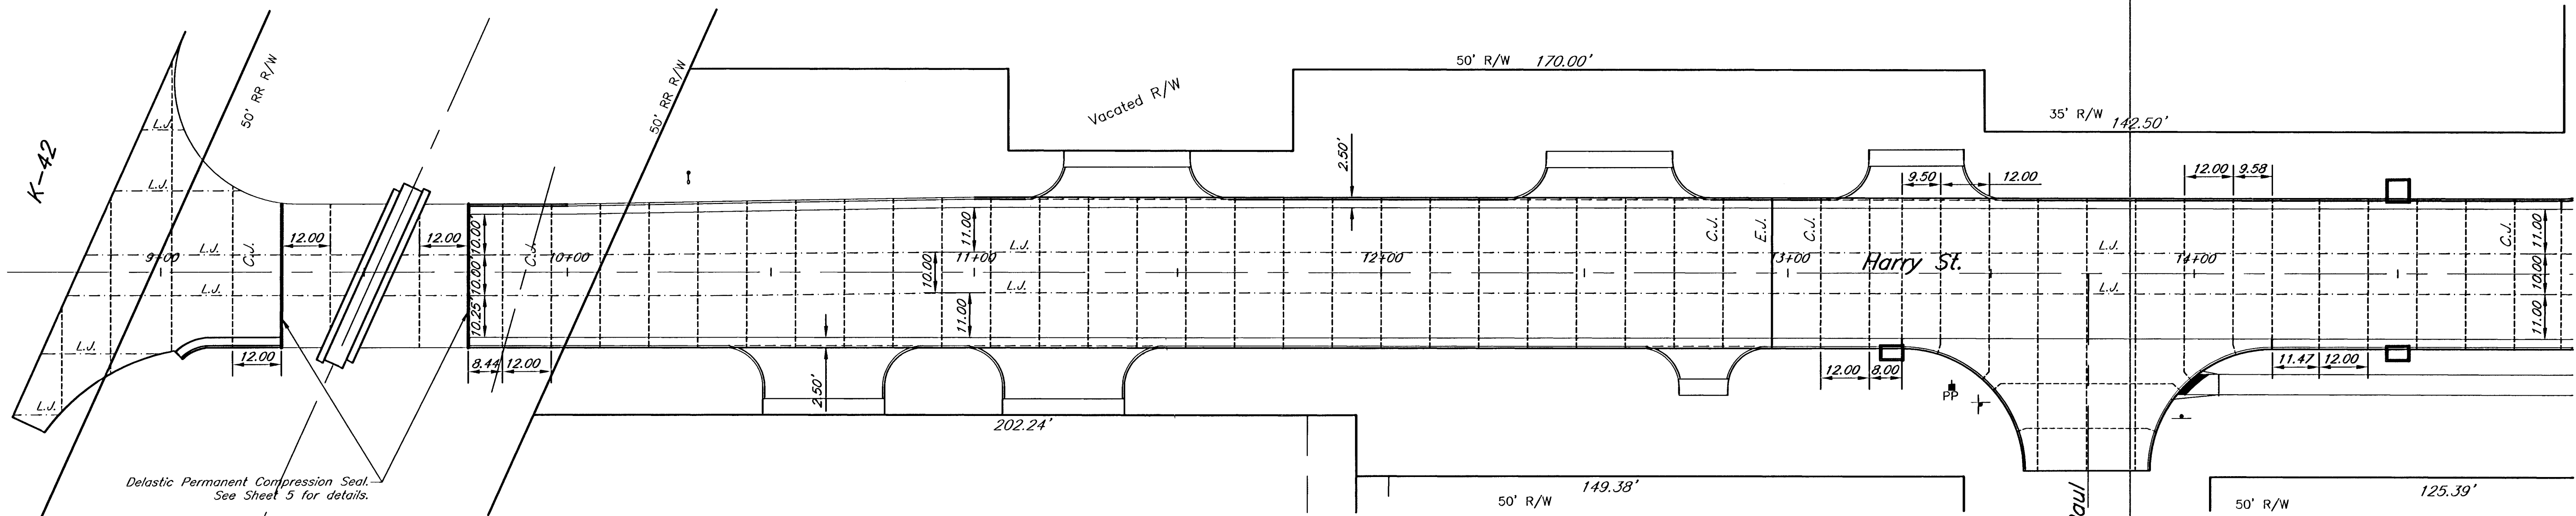


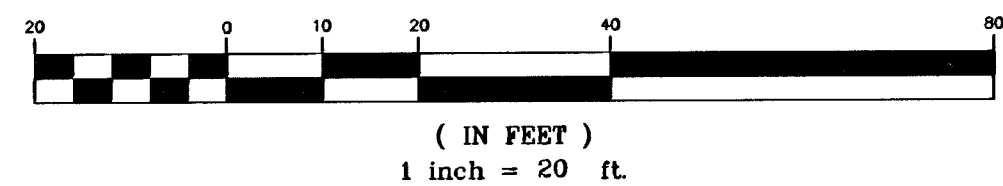

Legend

- Longitudinal Joint
- Contraction Joint
- Expansion Joint*

*Expansion Joint to be placed at not greater than 300' intervals per City Spec. Recommended locations are noted on plan.

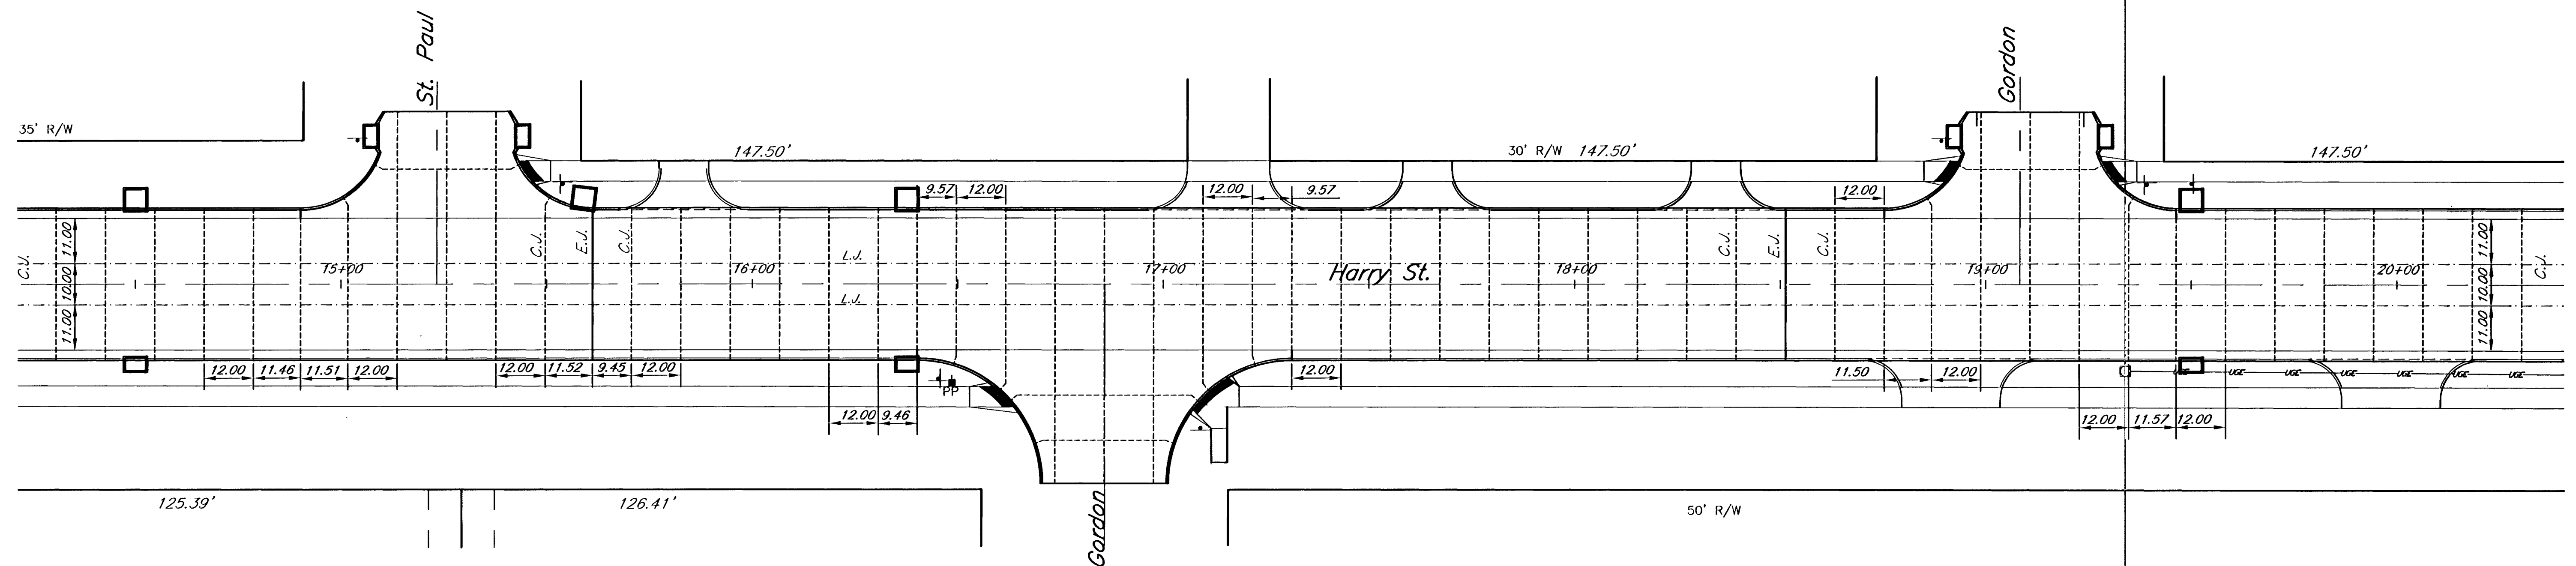

Harry Street, Meridian to K-42 Contraction & Expansion Joint Plan Wichita, KS



516 S. Market,
Wichita, KS 67202

316/264-0242

PROJECT NUMBER			
472-84001 OCA#: 706900			
KEM NO. 04050	FILE Joins	DATE 2/04	SHEET 13
DESIGN PB	DRAWN PB	REVISED 11/21/05	OF 58