


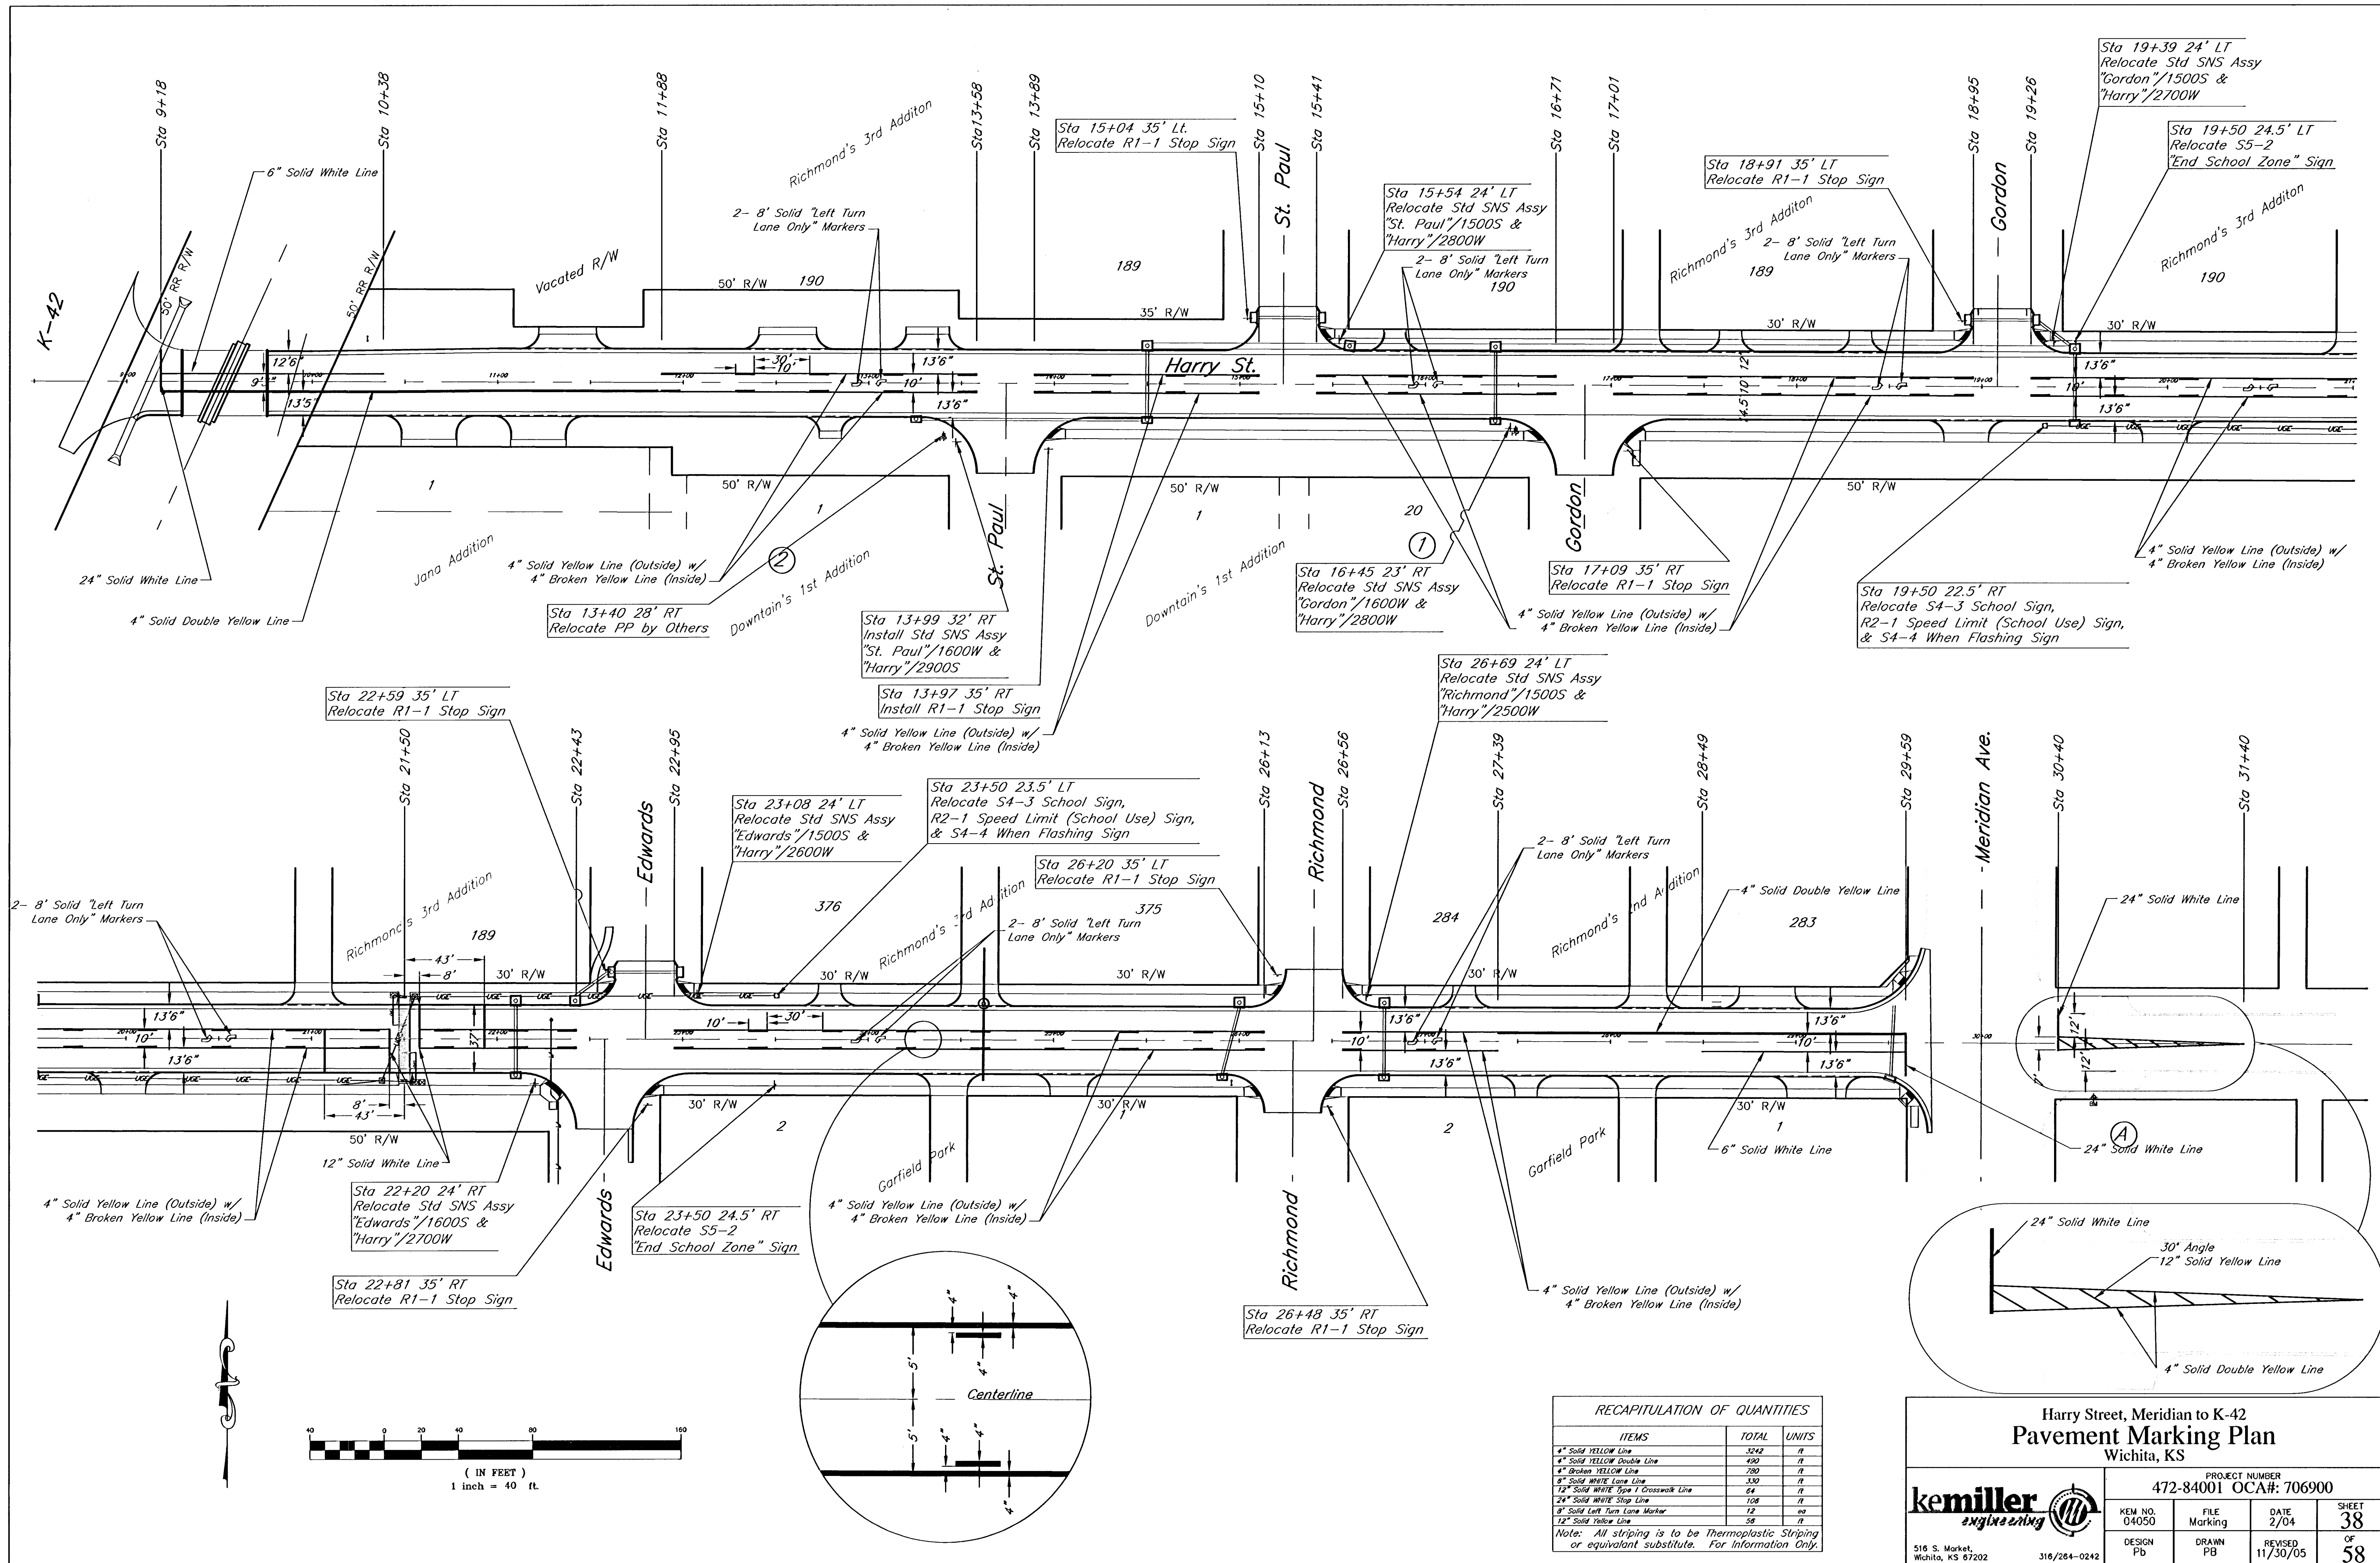

**RECAPITULATION OF QUANTITIES**

| ITEMS                          | TOTAL | UNITS |
|--------------------------------|-------|-------|
| 4" Solid Yellow Line           | 3542  | ft    |
| 4" Solid Yellow Double Line    | 490   | ft    |
| 4" Broken Yellow Line          | 780   | ft    |
| 6" Solid White Line            | 330   | ft    |
| 12" Solid White Line           | 14    | ft    |
| 24" Solid White Line           | 108   | ft    |
| 8" Solid Left Turn Lane Marker | 12    | ea    |
| 12" Solid Yellow Line          | 58    | ft    |

Note: All striping is to be Thermoplastic Striping or equivalent substitute. For Information Only.

**Harry Street, Meridian to K-42  
Pavement Marking Plan  
Wichita, KS**

PROJECT NUMBER: 472-84001 OCA#: 706900

**kemiller engineering**

516 S. Market, Wichita, KS 67202      316/284-0242

|               |              |                  |                |
|---------------|--------------|------------------|----------------|
| KEM NO. 04050 | FILE Marking | DATE 2/04        | SHEET 38 OF 58 |
| DESIGN Pb     | DRAWN Pb     | REVISED 11/30/05 |                |