


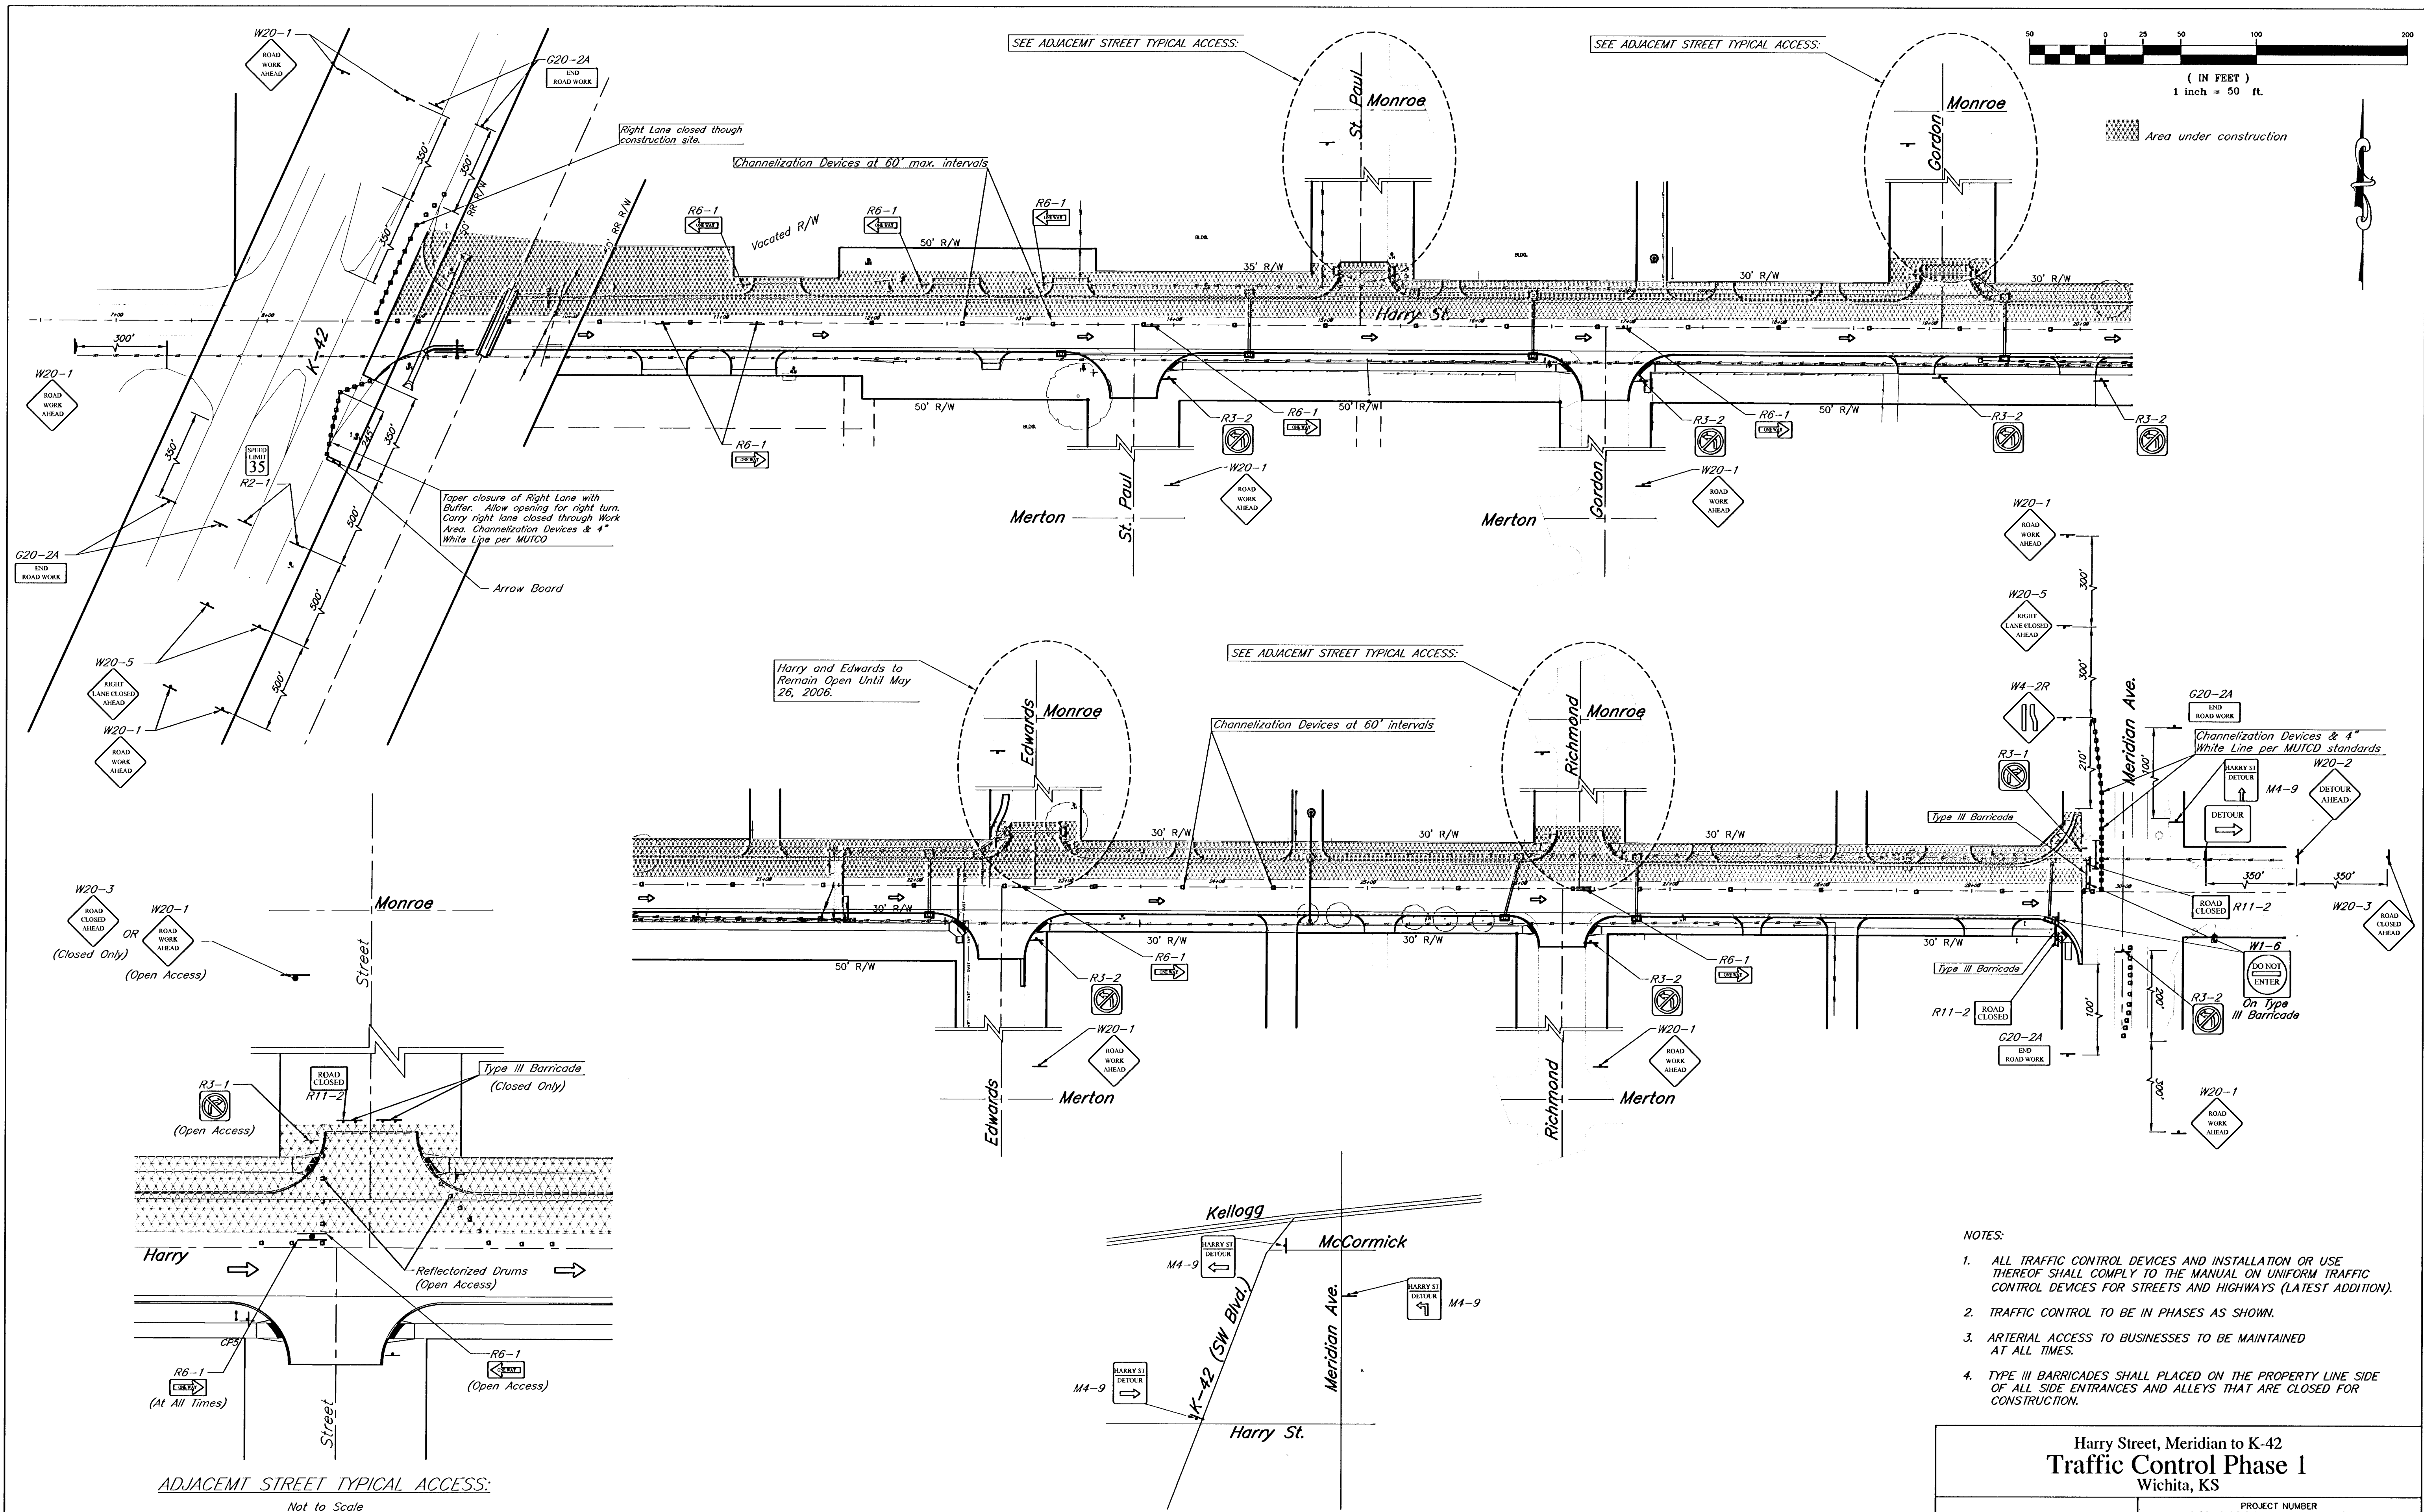

- NOTES:
1. ALL TRAFFIC CONTROL DEVICES AND INSTALLATION OR USE THEREOF SHALL COMPLY TO THE MANUAL ON UNIFORM TRAFFIC CONTROL DEVICES FOR STREETS AND HIGHWAYS (LATEST ADDITION).
 2. TRAFFIC CONTROL TO BE IN PHASES AS SHOWN.
 3. ARTERIAL ACCESS TO BUSINESSES TO BE MAINTAINED AT ALL TIMES.
 4. TYPE III BARRICADES SHALL BE PLACED ON THE PROPERTY LINE SIDE OF ALL SIDE ENTRANCES AND ALLEYS THAT ARE CLOSED FOR CONSTRUCTION.

Harry Street, Meridian to K-42
Traffic Control Phase 1
 Wichita, KS

PROJECT NUMBER 472-84001 OCA#: 706900			
KEM NO. 04050	FILE Phase 1	DATE 2/04	SHEET 40
DESIGN PB	DRAWN PB	REVISED 11/21/05	OF 58

kemiller engineering
 516 S. Market, Wichita, KS 67202 316/264-0242

ADJACENT STREET TYPICAL ACCESS:

Not to Scale

ACCESS TO ADJOINING STREETS TO BE MAINTAINED DURING CONSTRUCTION. TEMPORARY CLOSURE OF SIDE STREET IS ALLOWED, BUT AVOID CLOSING CONSECUTIVE STREETS AT THE SAME TIME. PLACE TYPE III BARRICADES AND SIGNS AS SHOWN ON DETAIL.