


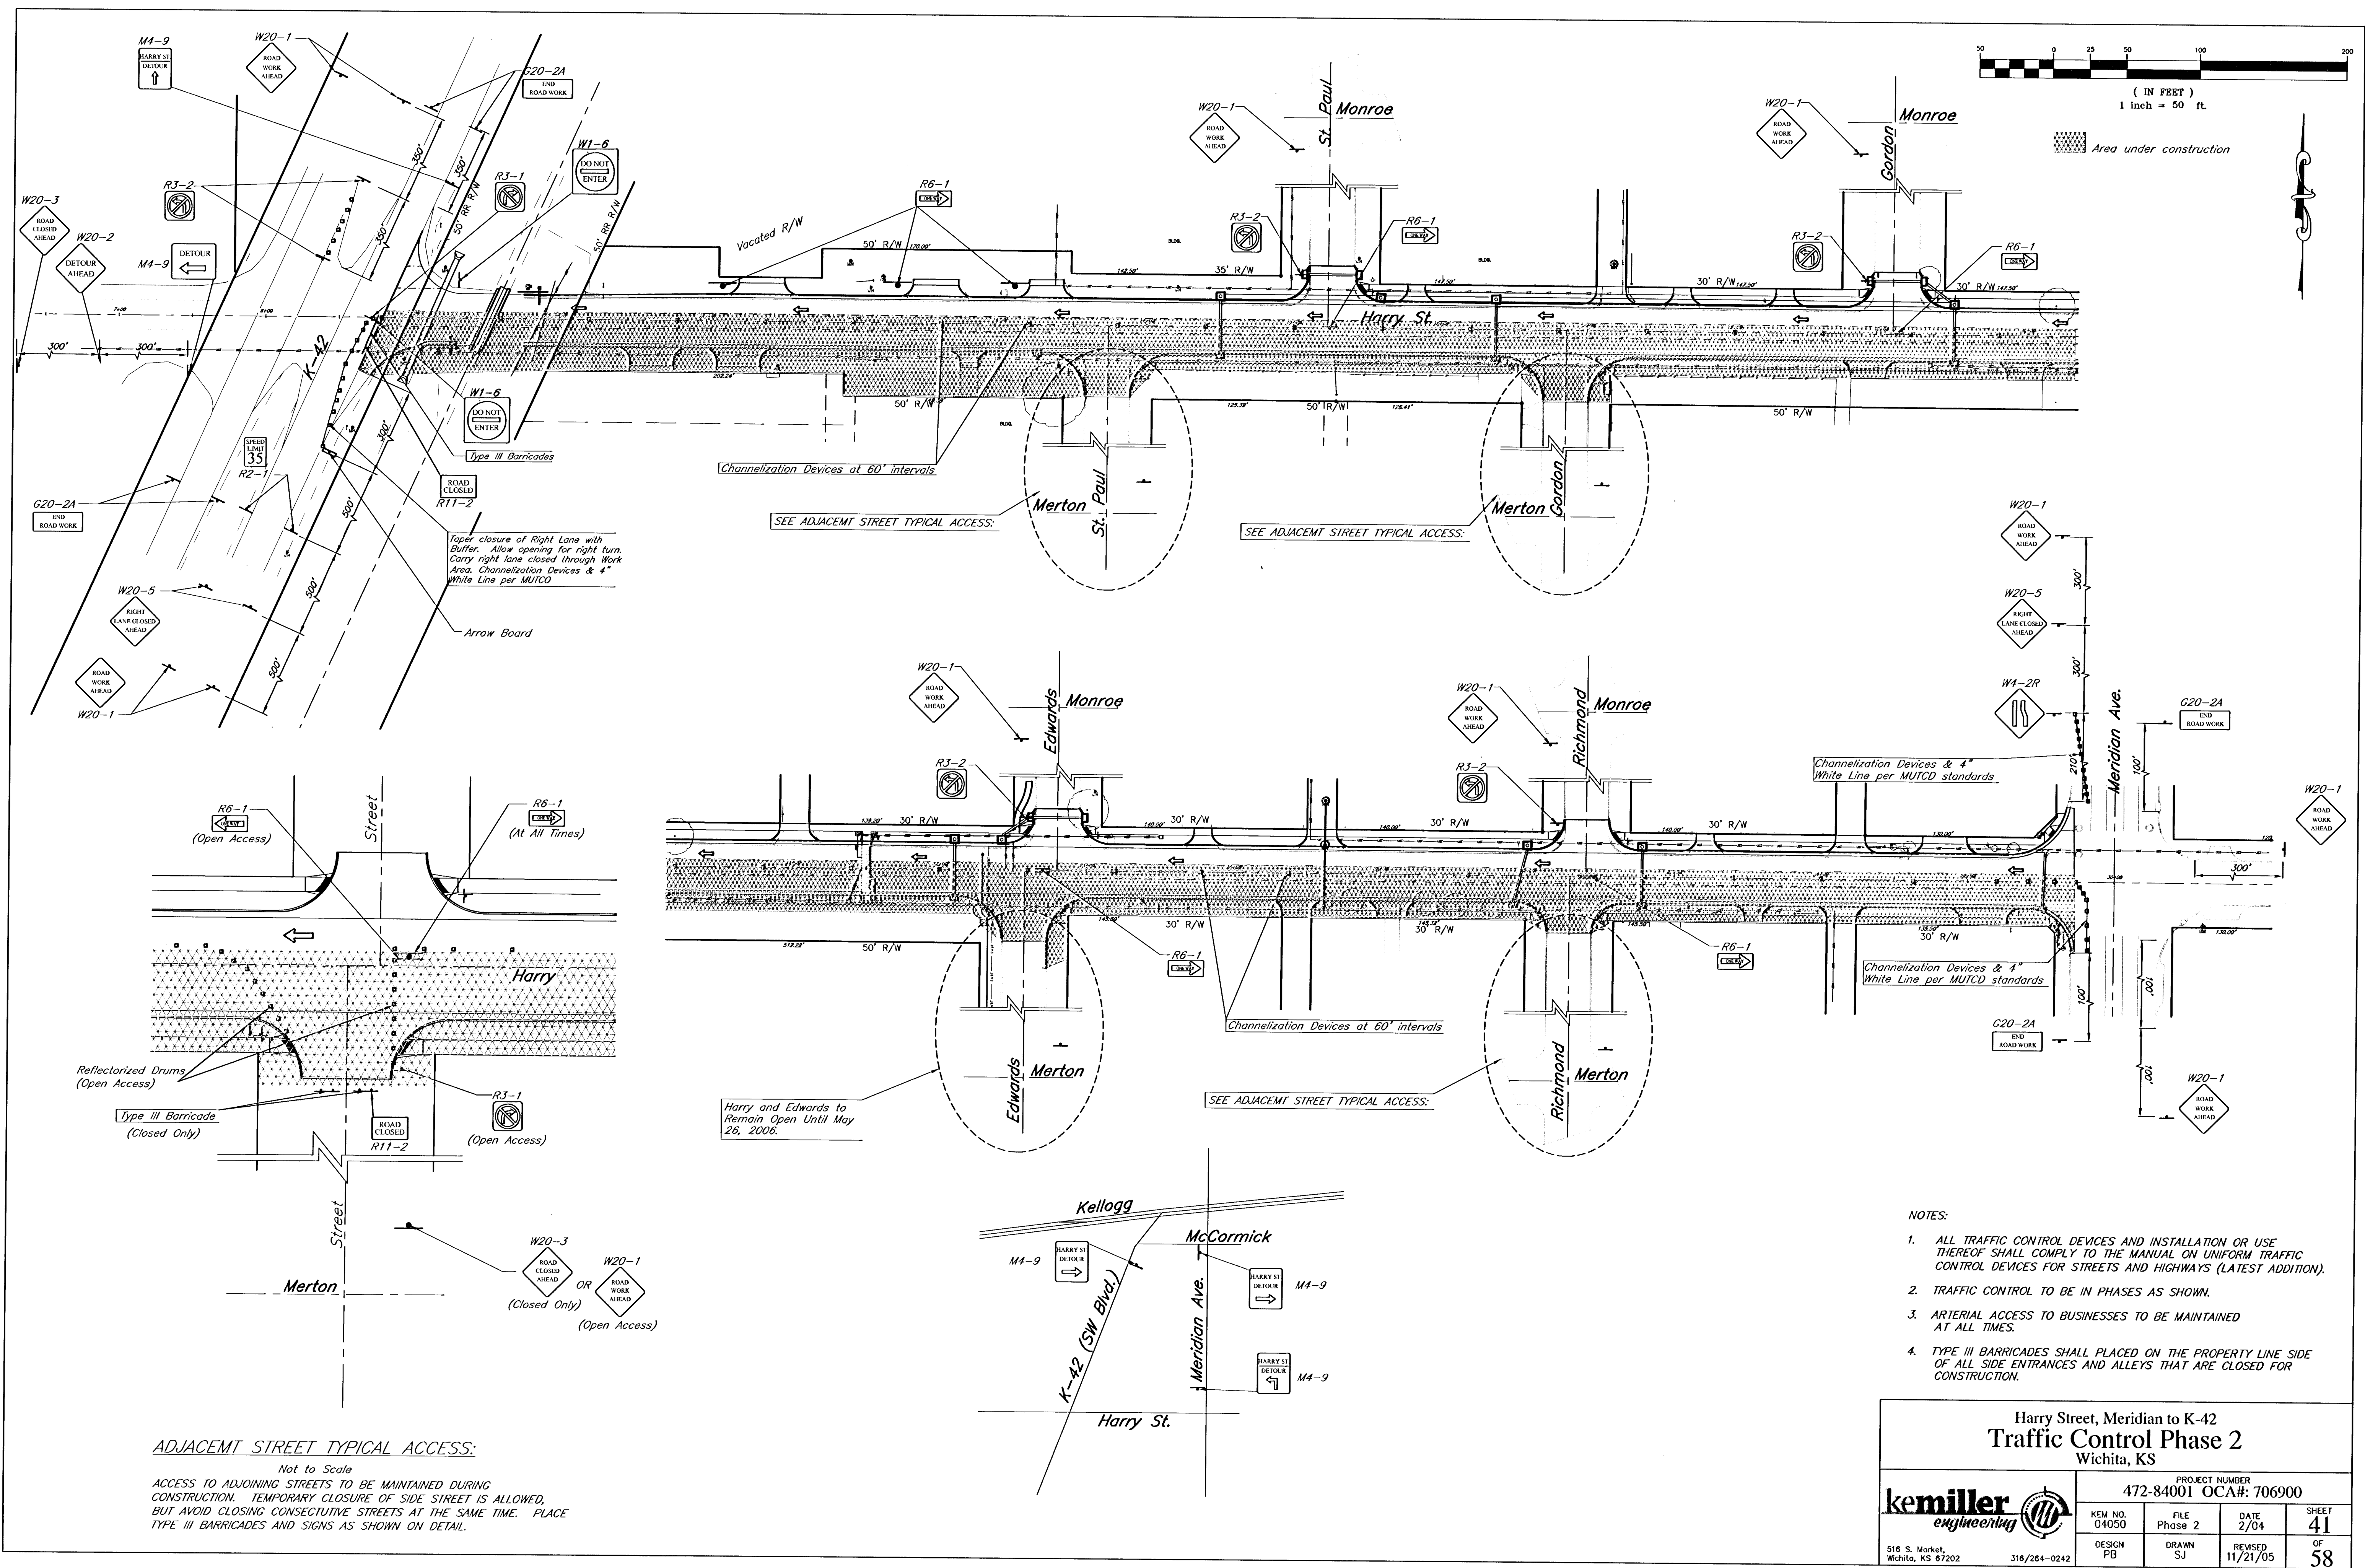

ADJACENT STREET TYPICAL ACCESS:

Not to Scale
ACCESS TO ADJOINING STREETS TO BE MAINTAINED DURING CONSTRUCTION. TEMPORARY CLOSURE OF SIDE STREET IS ALLOWED, BUT AVOID CLOSING CONSECUTIVE STREETS AT THE SAME TIME. PLACE TYPE III BARRICADES AND SIGNS AS SHOWN ON DETAIL.

- NOTES:
1. ALL TRAFFIC CONTROL DEVICES AND INSTALLATION OR USE THEREOF SHALL COMPLY TO THE MANUAL ON UNIFORM TRAFFIC CONTROL DEVICES FOR STREETS AND HIGHWAYS (LATEST ADDITION).
 2. TRAFFIC CONTROL TO BE IN PHASES AS SHOWN.
 3. ARTERIAL ACCESS TO BUSINESSES TO BE MAINTAINED AT ALL TIMES.
 4. TYPE III BARRICADES SHALL BE PLACED ON THE PROPERTY LINE SIDE OF ALL SIDE ENTRANCES AND ALLEYS THAT ARE CLOSED FOR CONSTRUCTION.

Harry Street, Meridian to K-42

Traffic Control Phase 2

Wichita, KS

kemiller

engineering

516 S. Market,
Wichita, KS 67202

316/264-0242

PROJECT NUMBER

472-84001 OCA#: 706900

KEM NO. 04050	FILE Phase 2	DATE 2/04	SHEET 41
DESIGN PB	DRAWN SJ	REVISED 11/21/05	OF 58