
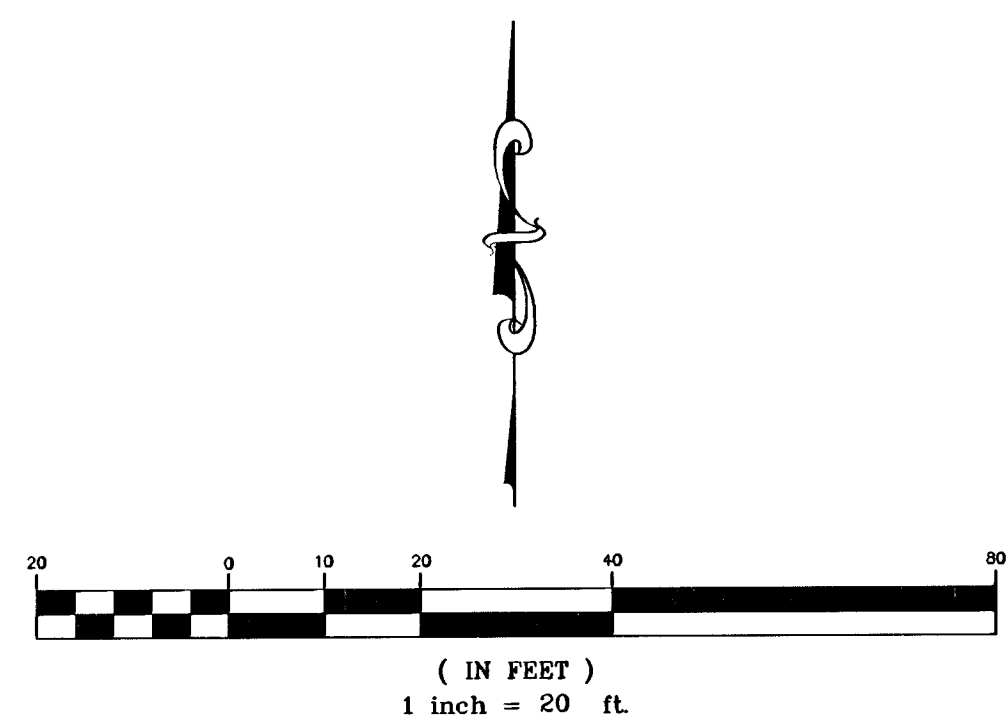


LANDWORKS
studio

P.O. BOX 3783 OLATHE, KS 66063 913-780-6707

Harry Street, Meridian to K-42
Landscape Sta. 9+00 to 12+00
Wichita, KS

kemiller
engineering

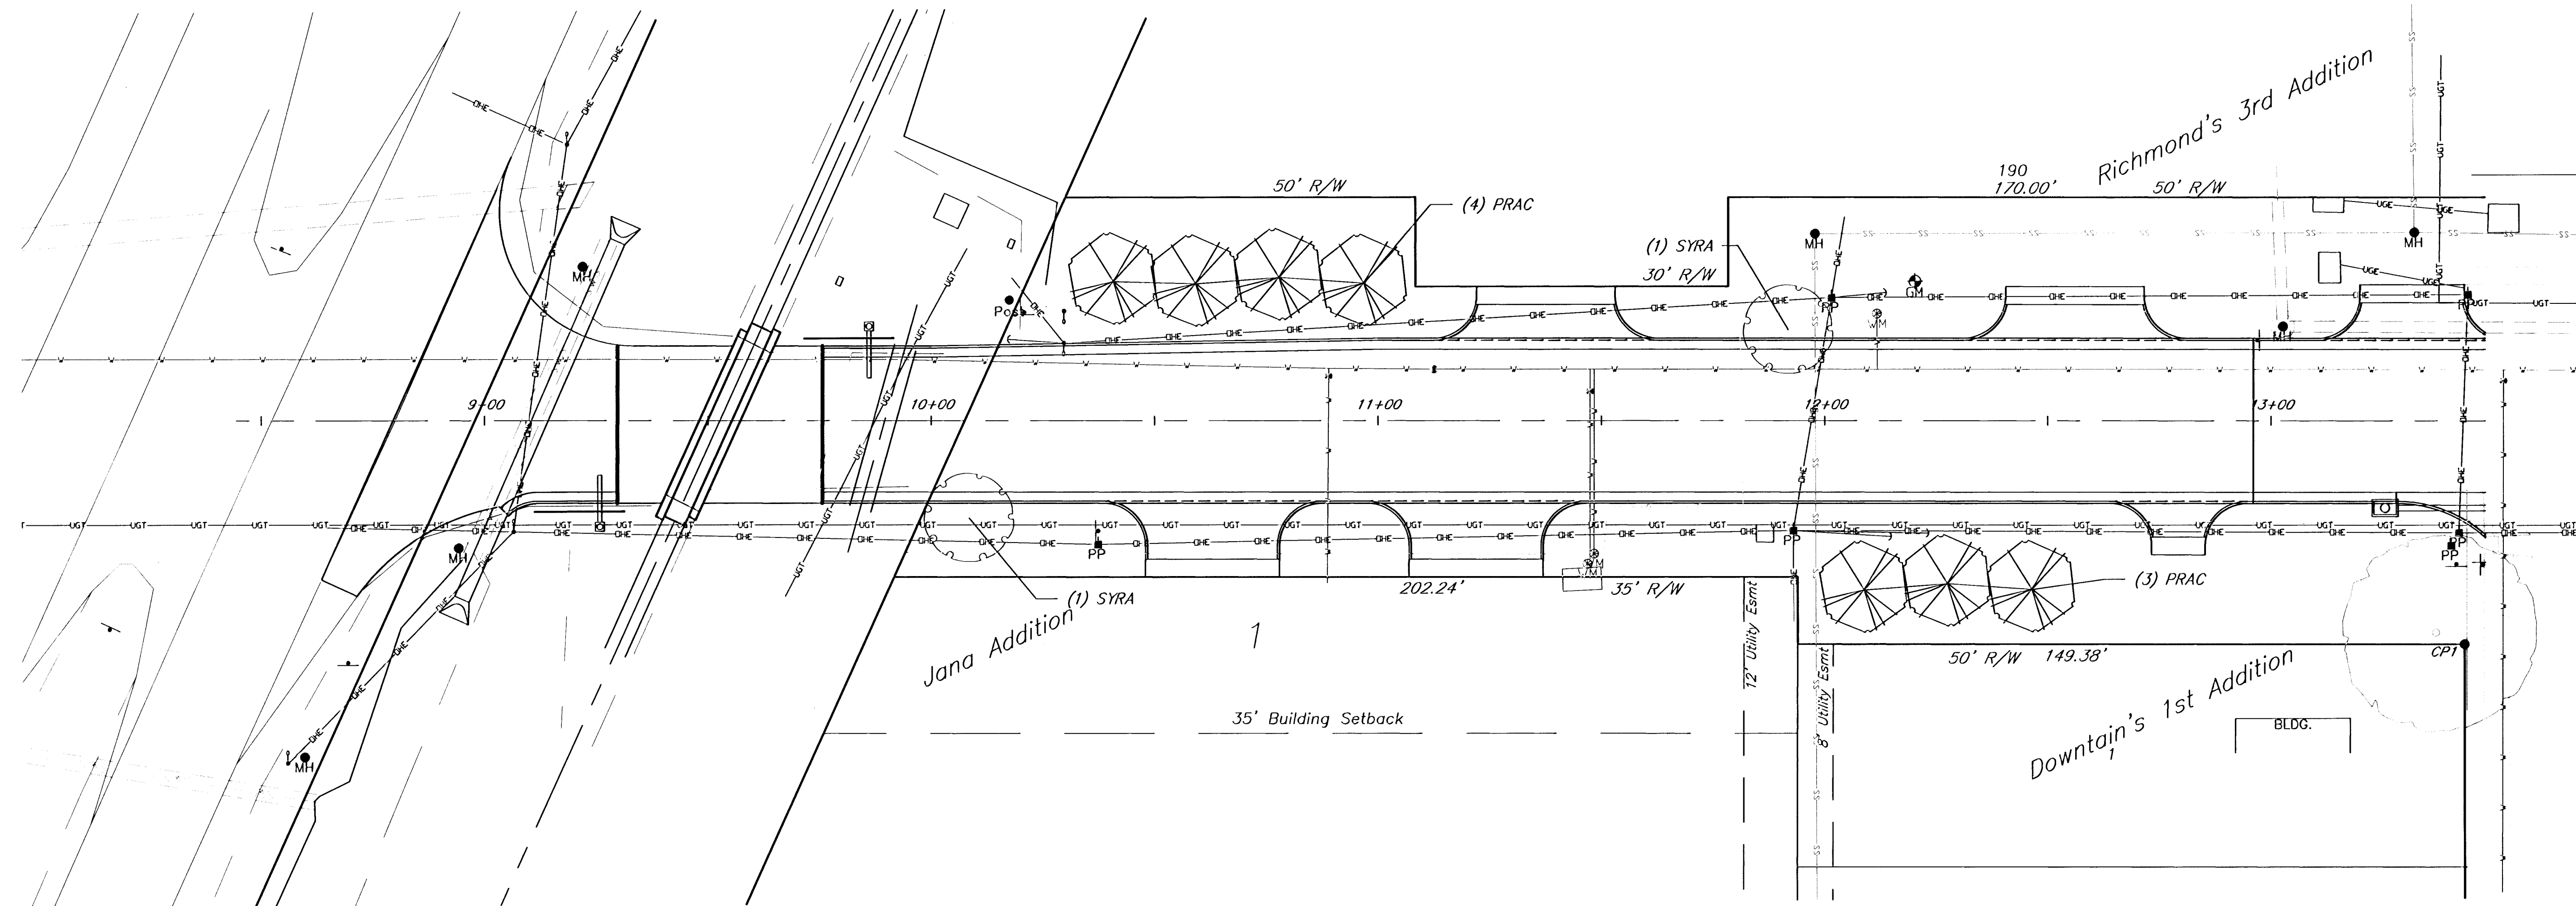

516 S. Market
Wichita, KS 67202

316/264-0242

PROJECT NUMBER
472-84001 OCA#706900

KEM NO.	FILE	DATE	SHEET
04050	Landscape	10/22/04	54
DESIGN	DRAWN	REVISED	OF
CM	CM	11/21/05	58