
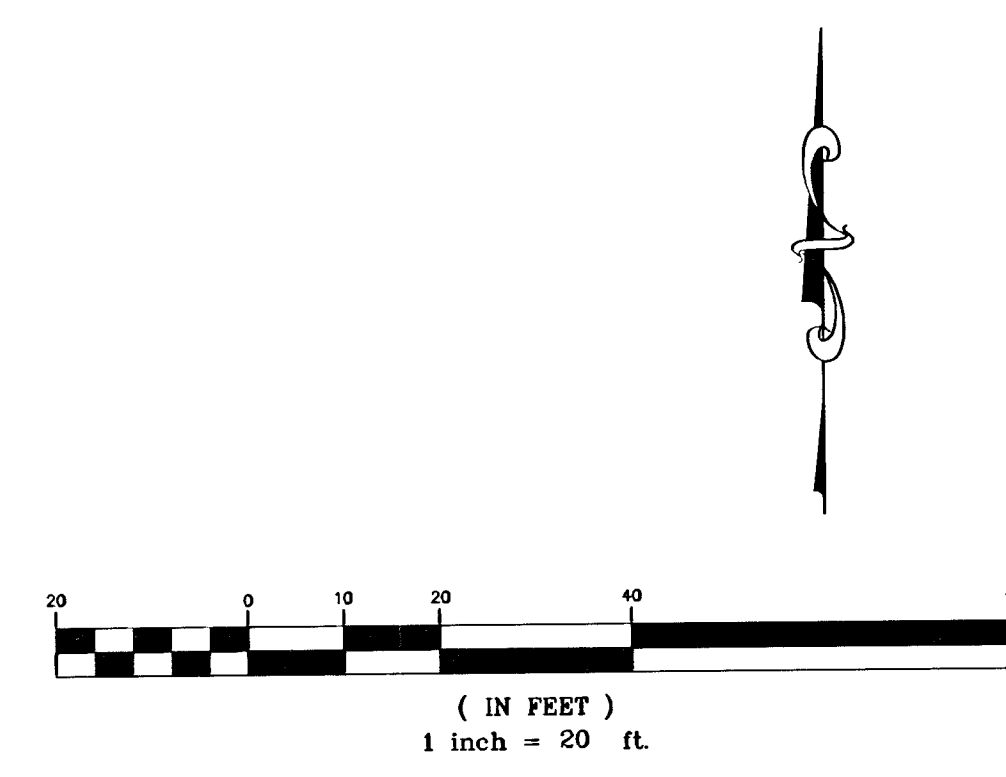


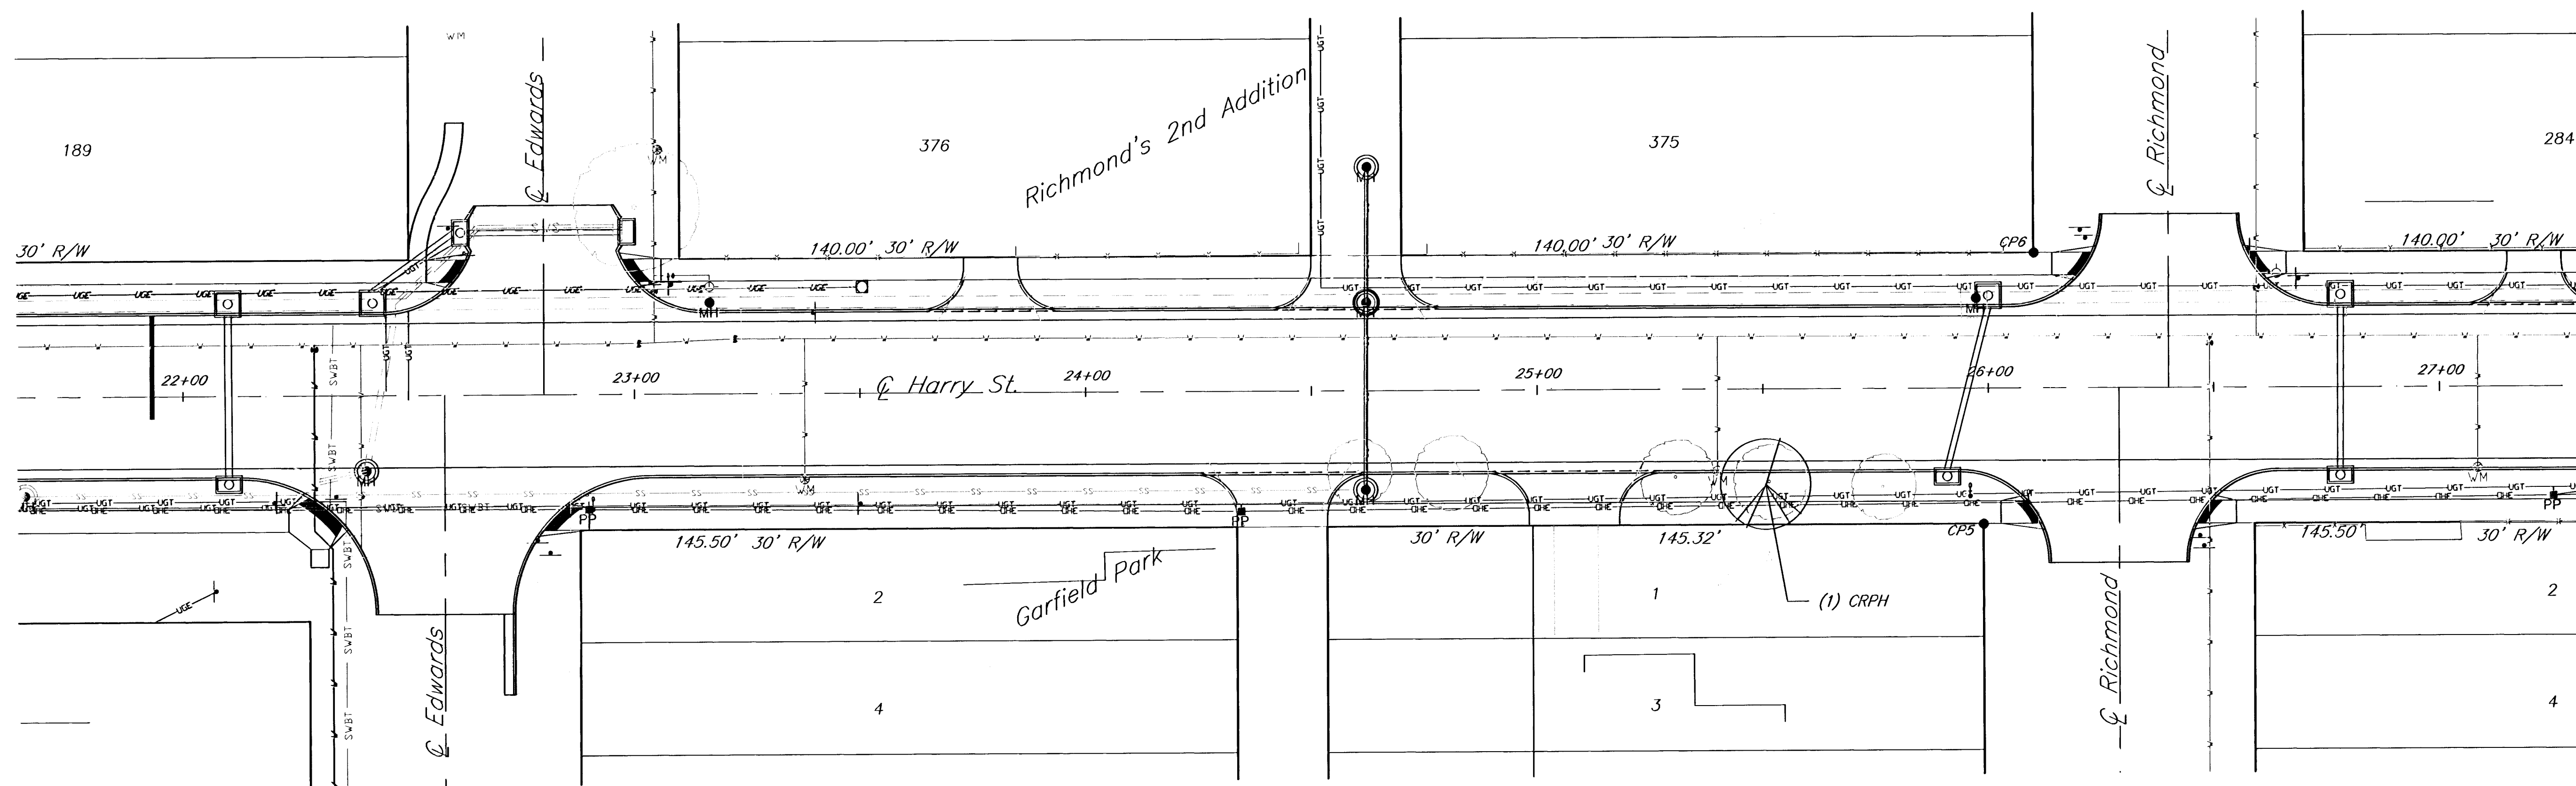

P.O. BOX 3783 OLATHE, KS 66063 913-780-6707

Harry Street, Meridian to K-42 Landscape Sta. 22+00 to 27+00 Wichita, KS			
kemiller <i>engineering</i>	PROJECT NUMBER 472-84001 OCA#706900		
	KEM NO. 04050	FILE Landscape	DATE 10/22/04
	DESIGN CM	DRAWN CM	REVIEWED 11/21/05
	SHEET 57		OF 58