


Subdivision Bench Marks				
No.	Street and Station	From CL	Description	Elevation
3	Cherry Creek, Sta 6+21	17' Lt	Top of N curb of Cherry Creek at W end of N return Horseback	
3	Cherry Creek, Sta 6+21	17' Lt	Top of E curb of Horseback at N lot line, Lot 3, Block 2	

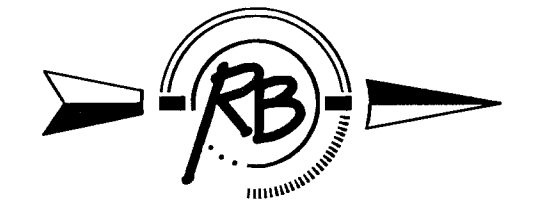

SCALE 1" = 20'
IRON = •

CONSTRUCT VALLEY GUTTER PAVEMENT
7" REINFORCED CONCRETE W/ 5" CRUSHED
ROCK BASE AND MONOLITHIC EDGE
CURB (3 5/8") SEE SHEET 3

0+00 HORSEBACK =
10+70 CHERRY CREEK

CONSTRUCT STANDARD
WHEELCHAIR RAMPS AS
INDICATED, BOTH SIDES

INSTALL 4" CONCRETE
SIDEWALK (4" DEPTH)

CONSTRUCT STANDARD
35' PAVEMENT SECTION
SEE DETAIL, SHEET 2

CONSTRUCT TYPE 1A INLET
HOOKUP. (BOTH SIDES)

CONSTRUCT COMBINED ROLL
TYPE CURB AND GUTTER
(3 5/8") BOTH SIDES


FOR SWS PLANS
SEE SHEET 21

CONSTRUCT TEMPORARY
ASPHALT MAT HAMMERHEAD
(BOTH SIDES)

STA 4+90 HORSEBACK
INSTALL EOR SIGNS (2)

GRADE AREA NORTH OF NEW
PAVEMENT TO DRAIN EASEMENT.
COST INCIDENTAL TO PROJECT.

NOTE: FOR CURVE DATA
TABLES SEE SHEET 18

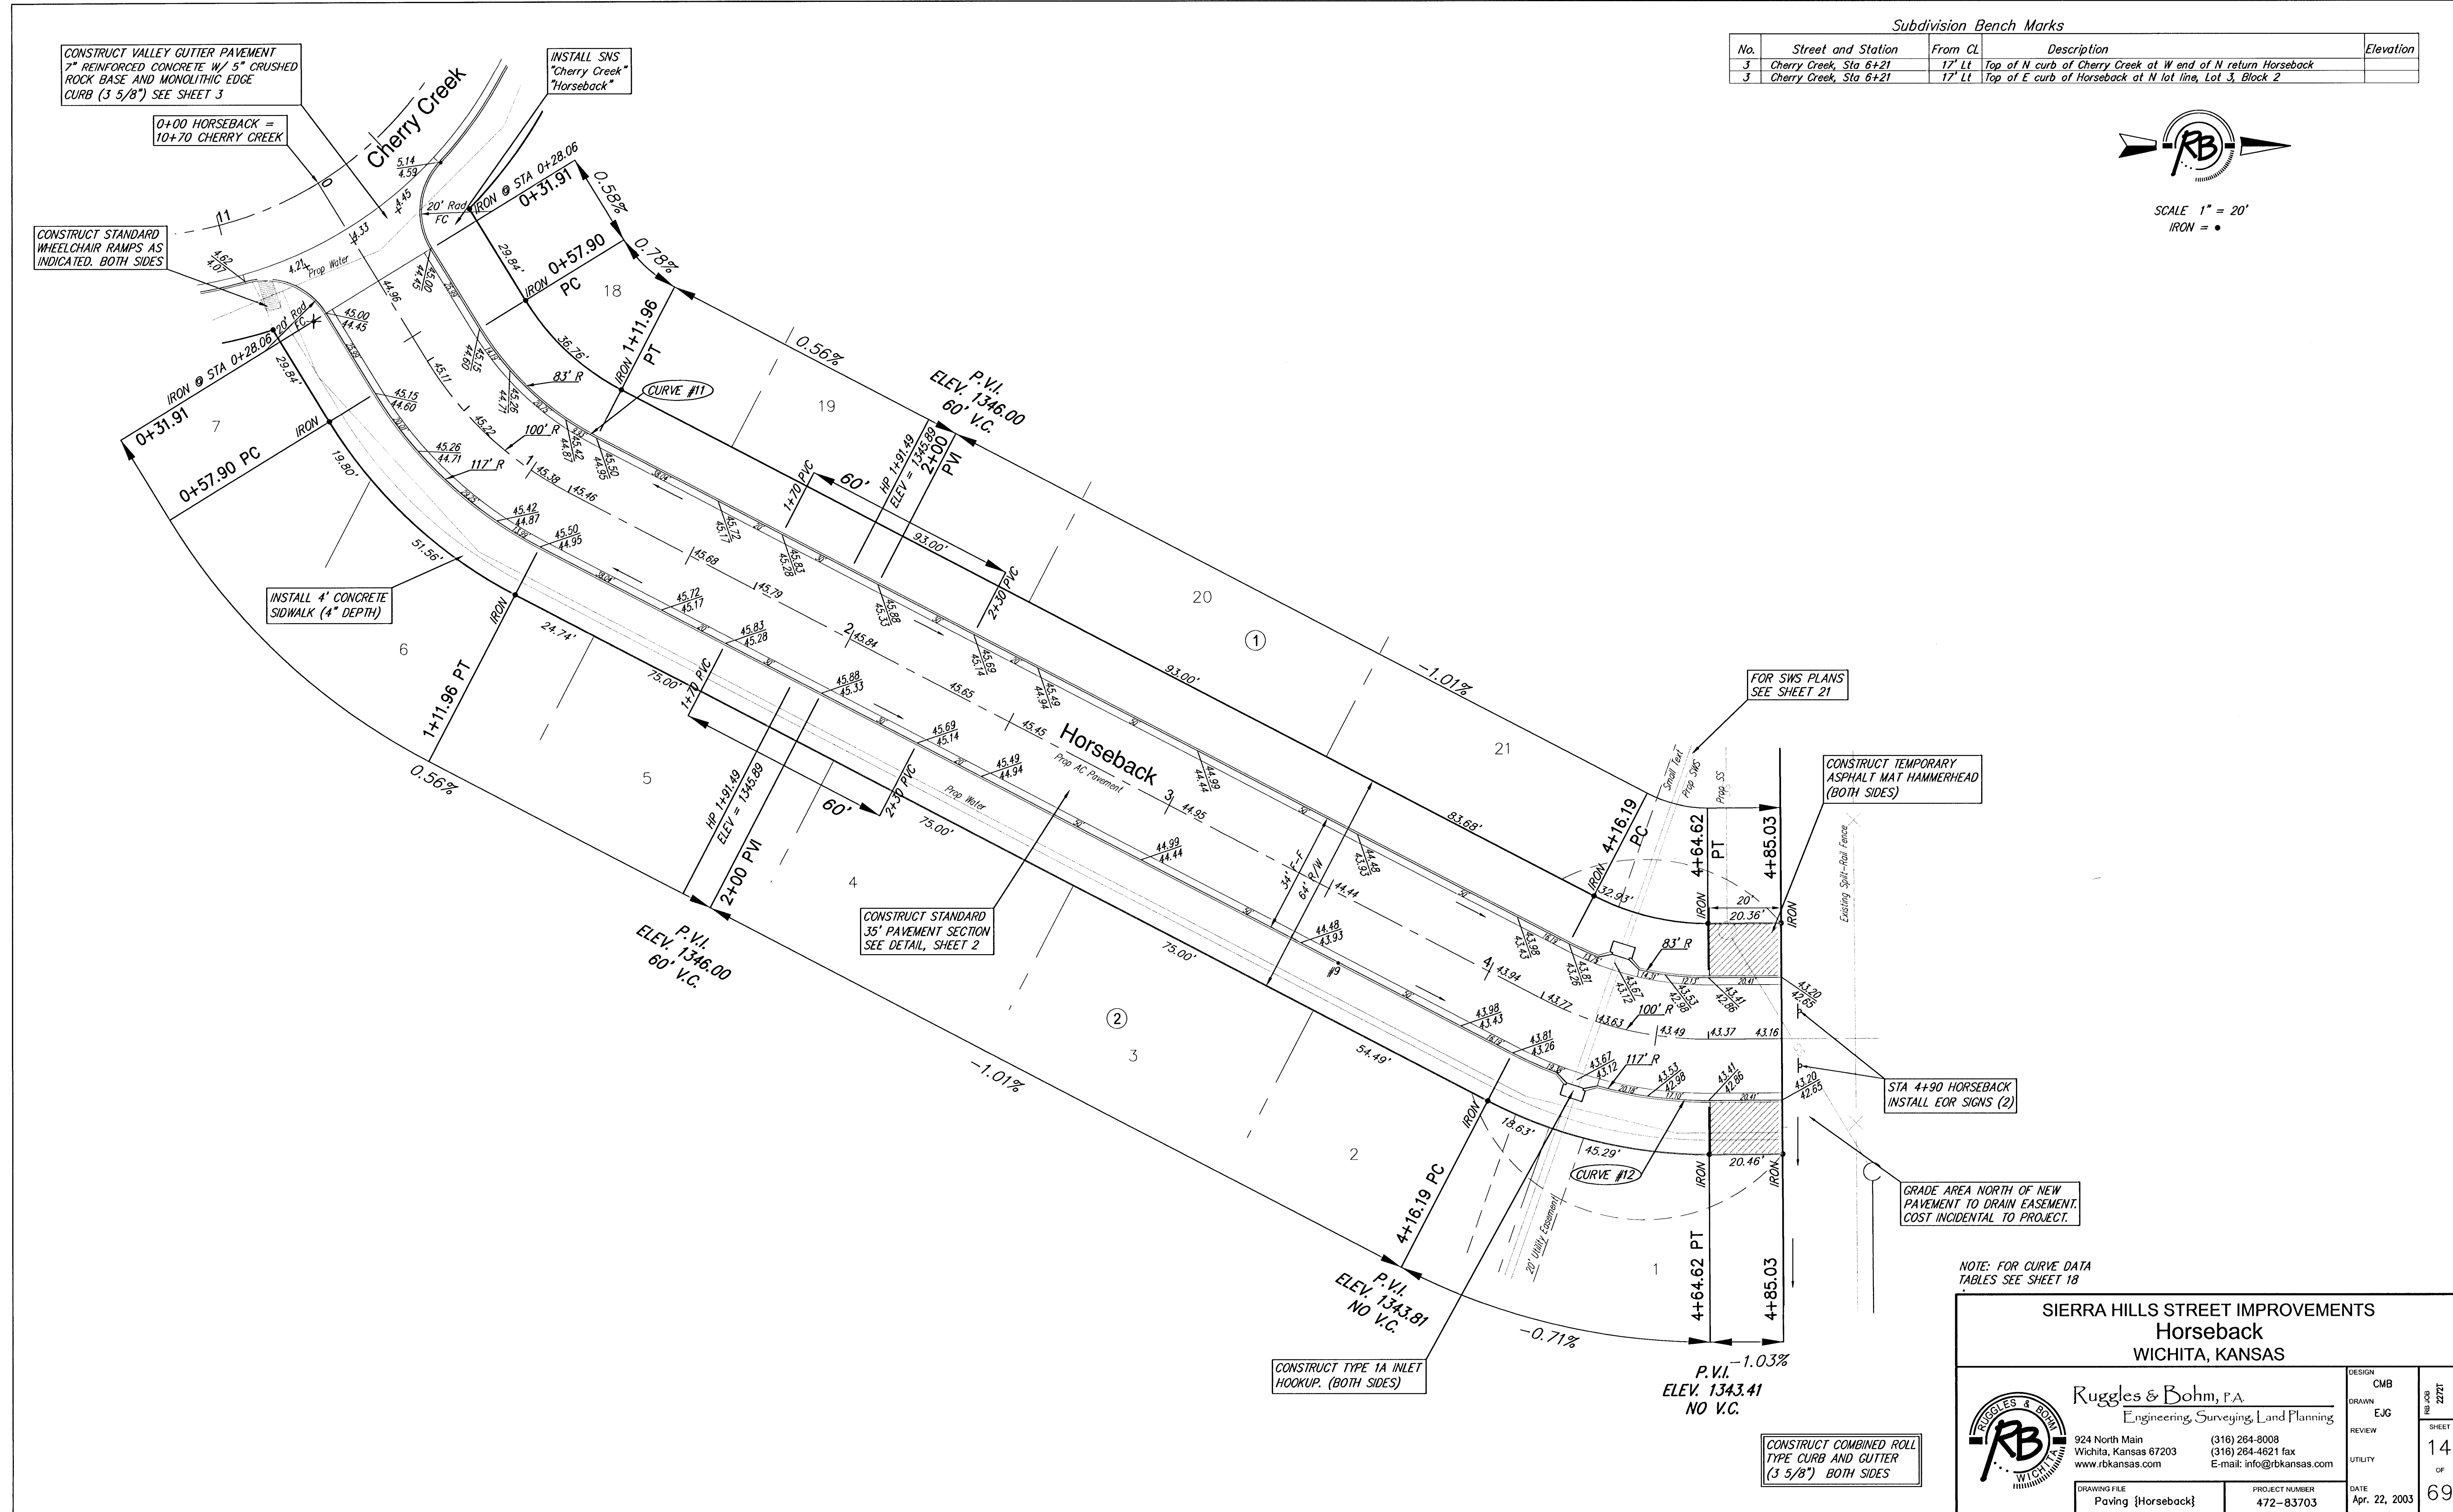

SIERRA HILLS STREET IMPROVEMENTS Horseback WICHITA, KANSAS		DESIGN: CMB DRAWN: EJC REVIEW: [blank] UTILITY: [blank]	SHEET 14 OF 69
Ruggles & Bohm, P.A. Engineering, Surveying, Land Planning		924 North Main Wichita, Kansas 67203 www.rbkansas.com	(316) 264-8008 (316) 264-4621 fax E-mail: info@rbkansas.com
DRAWING FILE Paving {Horseback}	PROJECT NUMBER 472-83703	DATE Apr. 22, 2003	