



Subdivision Bench Marks

No.	Street and Station	From CL	Description	Elevation
7	Cherry Creek, Sta 4+72	17' RT	Top of E curb of Cherry Creek at W end of N return Triple Crown	
10	Triple Crown, Sta 2+97	13' RT	Top of E curb of Triple Crown at W end of N return Triple Crown Ct	

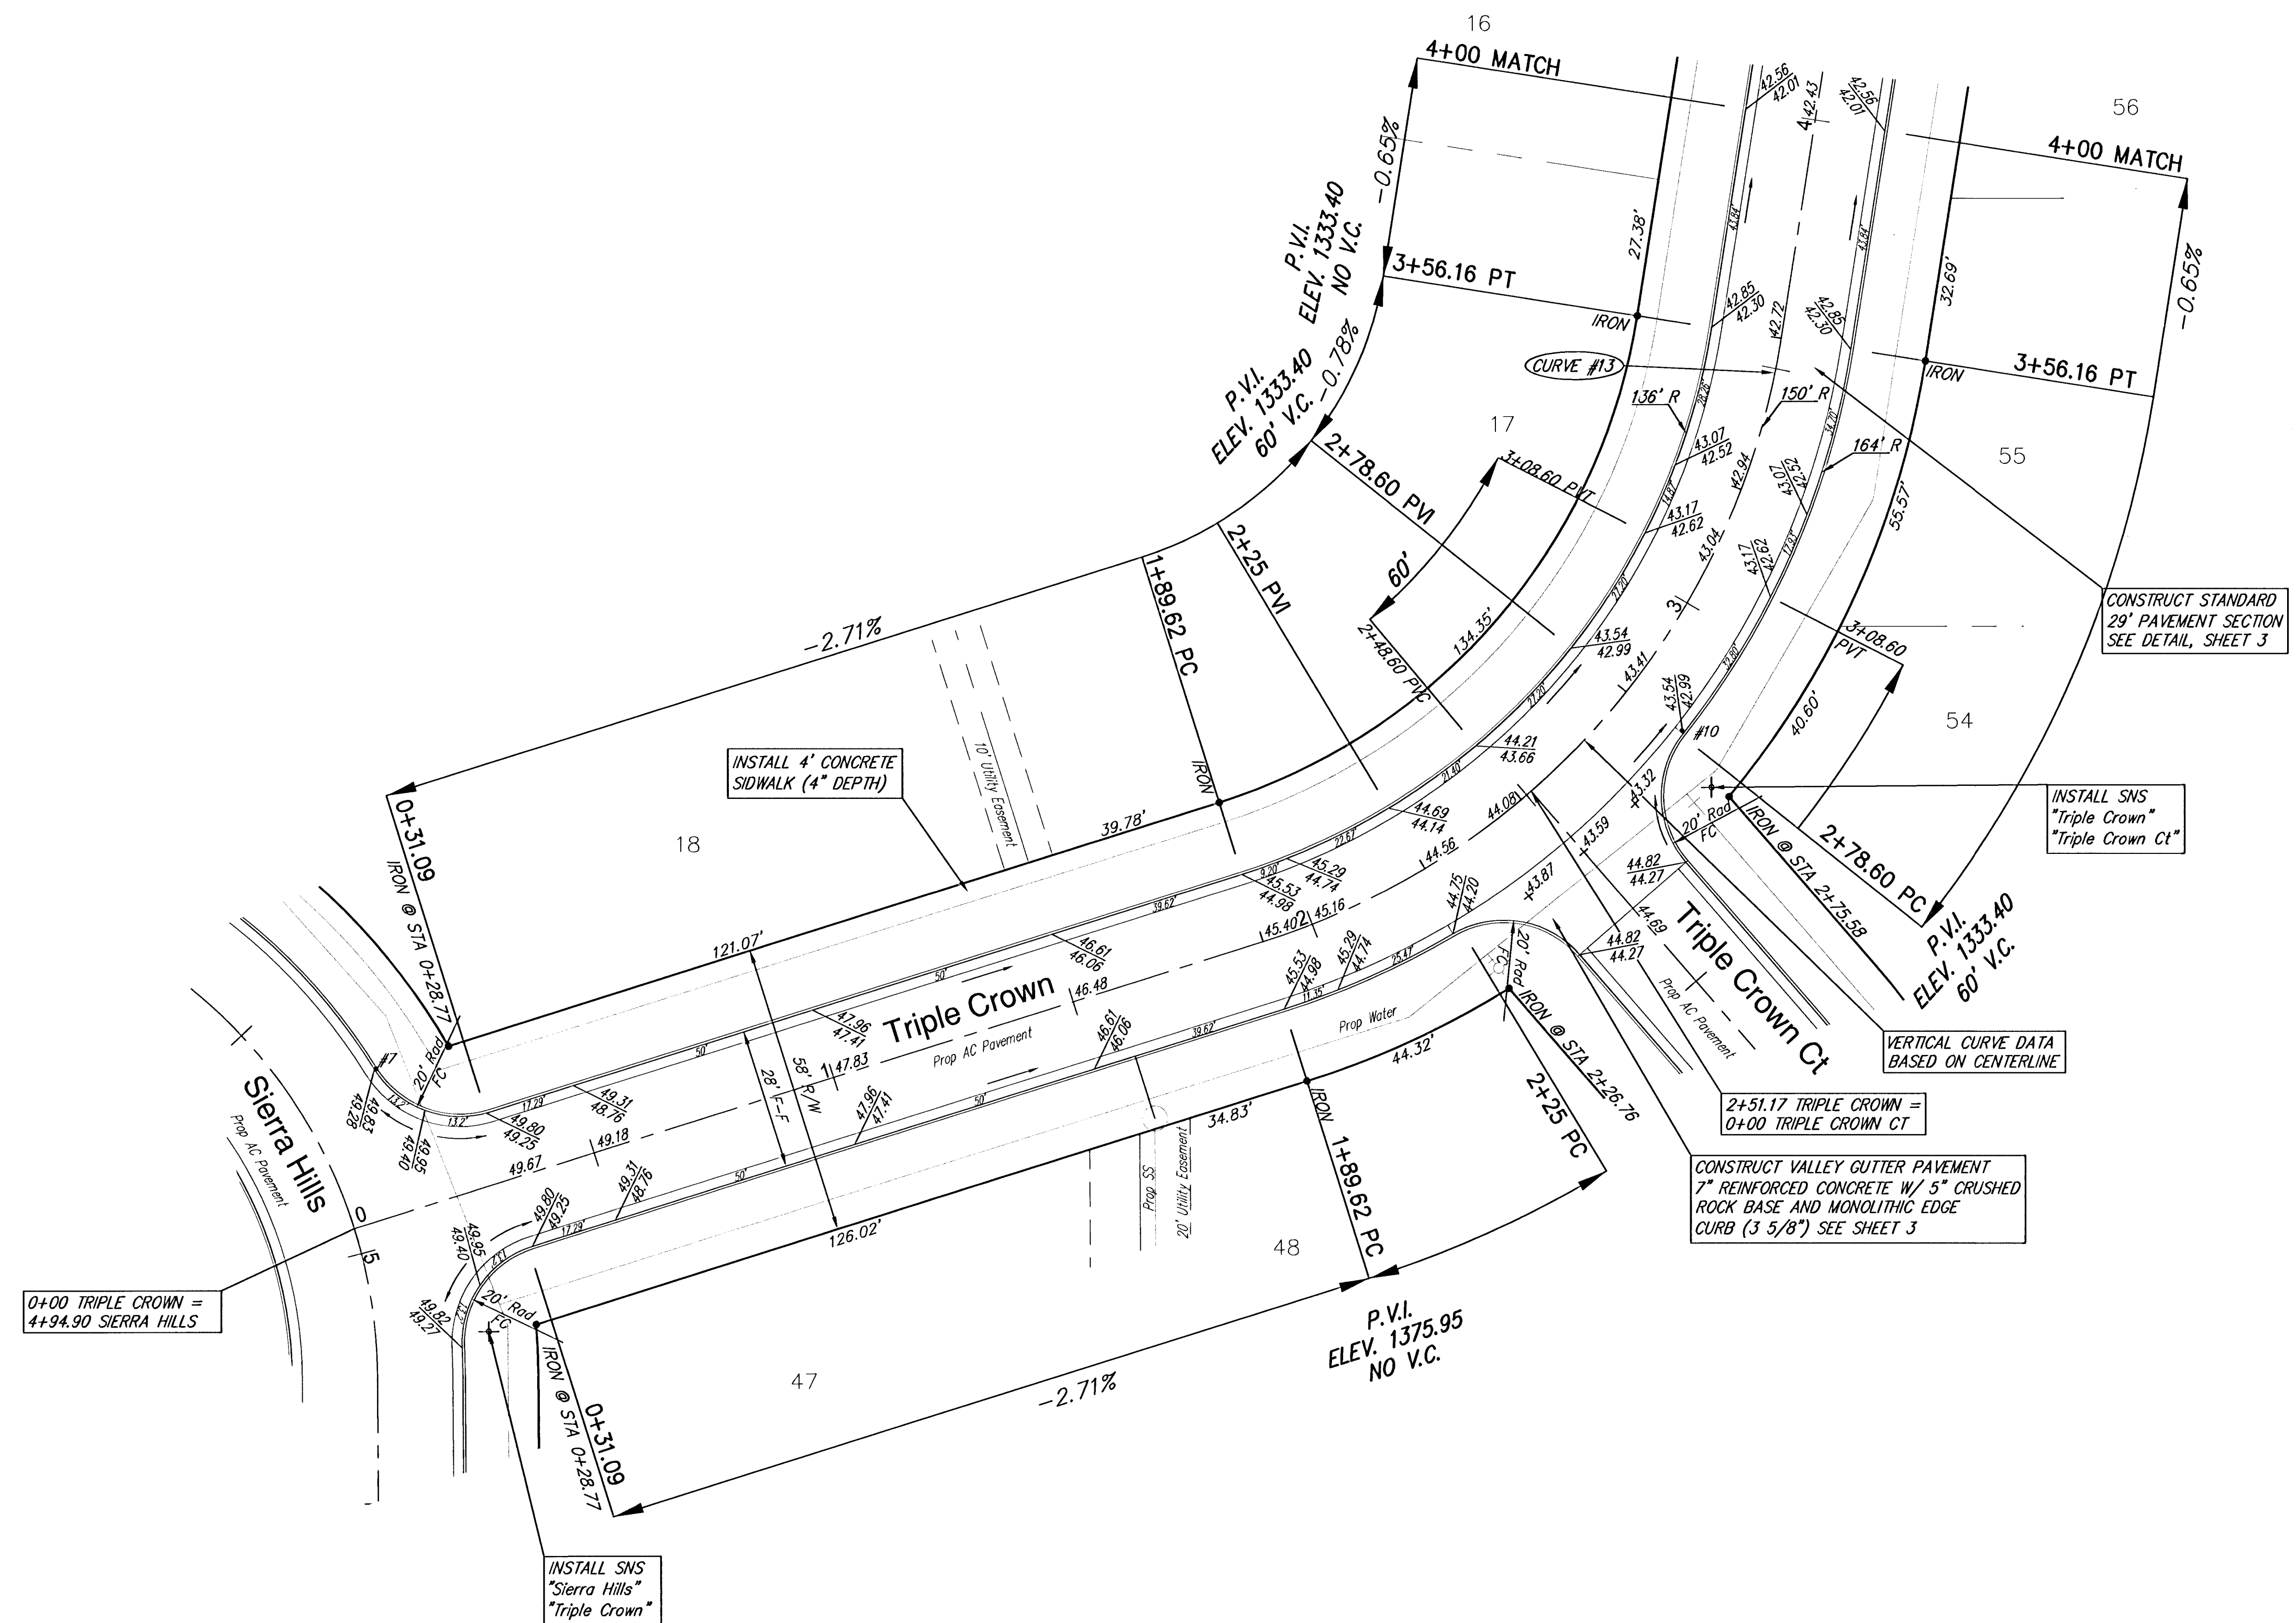

CONSTRUCT COMBINED ROLL
TYPE CURB AND GUTTER
(3 5/8\"/>

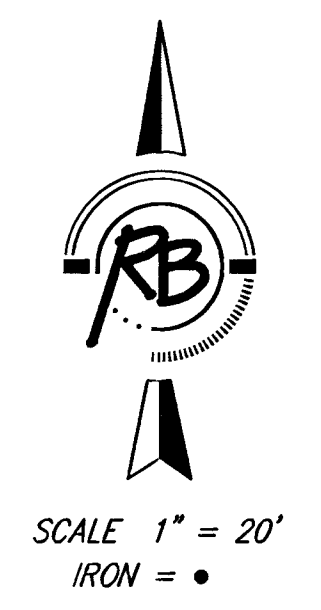

NOTE: FOR CURVE DATA
TABLES SEE SHEET 18

SIERRA HILLS STREET IMPROVEMENTS Triple Crown WICHITA, KANSAS		DESIGN CMB	SHEET 15 OF 69
 Ruggles & Bohm, P.A. Engineering, Surveying, Land Planning		DRAWN EJG	
924 North Main Wichita, Kansas 67203 www.rbkansas.com		REVIEW	
(316) 264-8008 (316) 264-4621 fax E-mail: info@rbkansas.com		UTILITY	
DRAWING FILE Paving {Triple Crown}		DATE Apr. 22, 2003	