



Subdivision Bench Marks				
No.	Street and Station	From CL	Description	Elevation
11	Triple Crown, Sta 5+68	13' Lt	Top of W curb of Triple Crown at N lot line, Lot 15 Block 4	

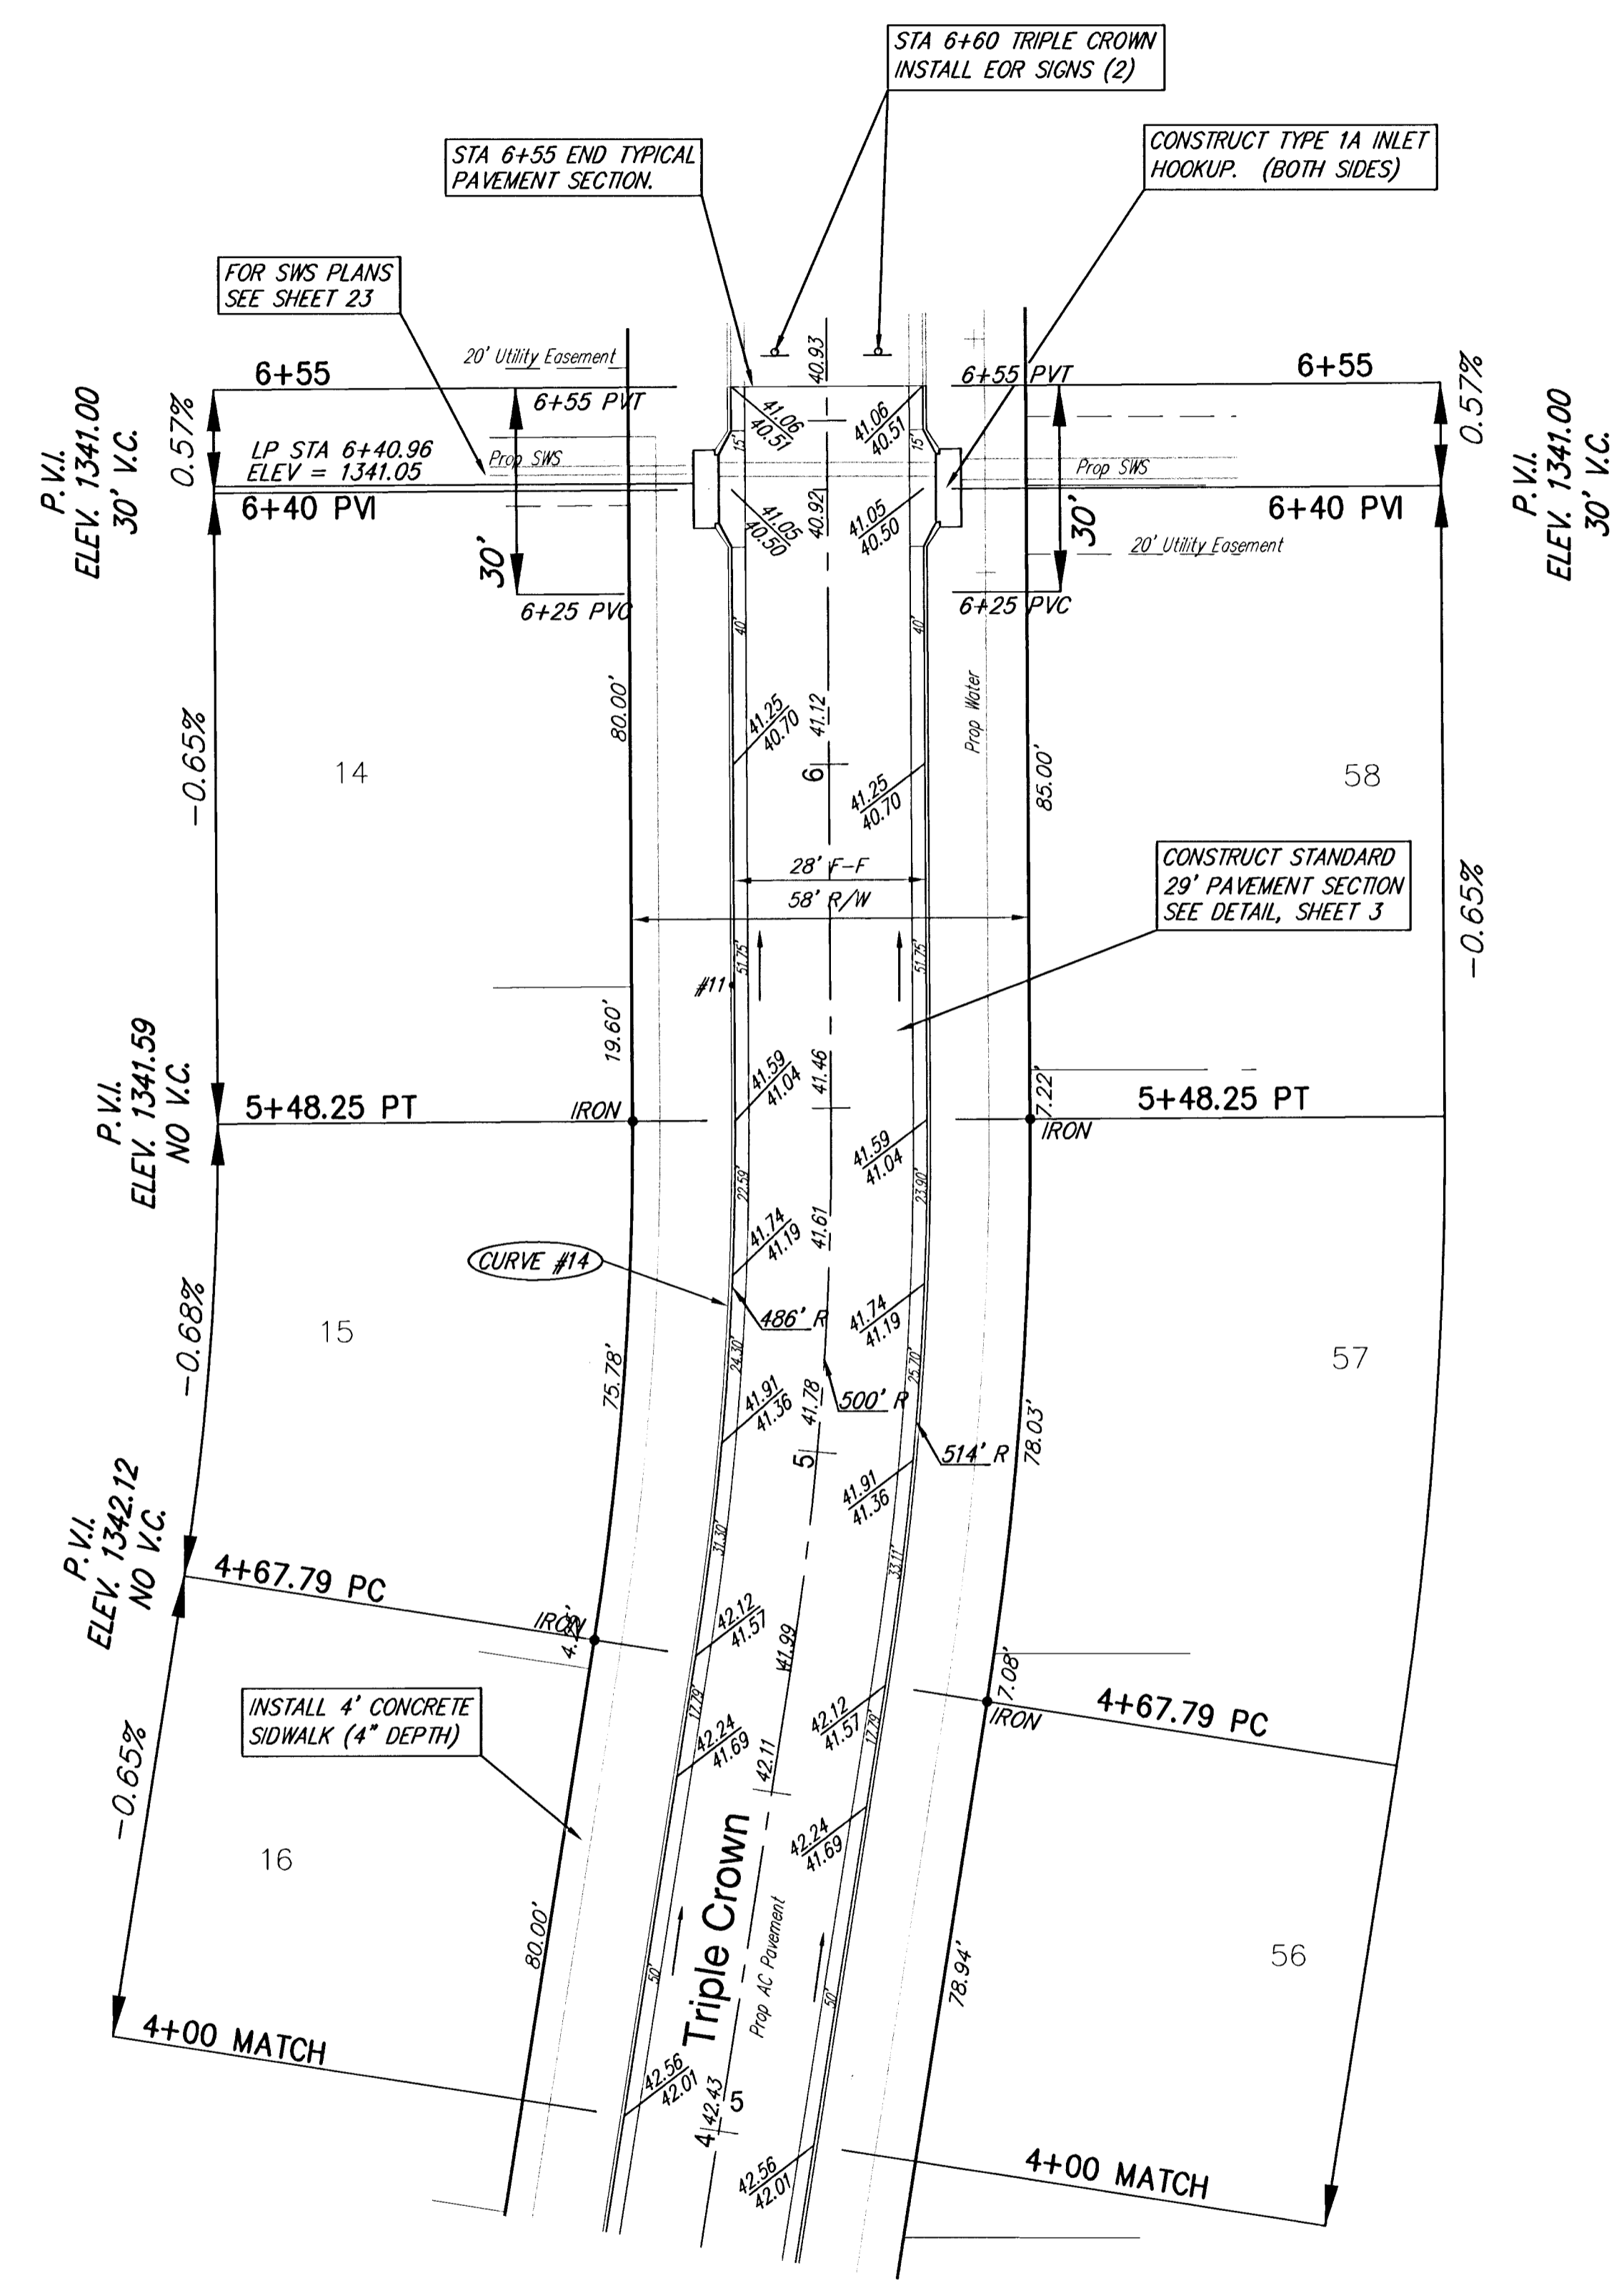

CONSTRUCT COMBINED ROLL TYPE CURB AND GUTTER (3 5/8") BOTH SIDES

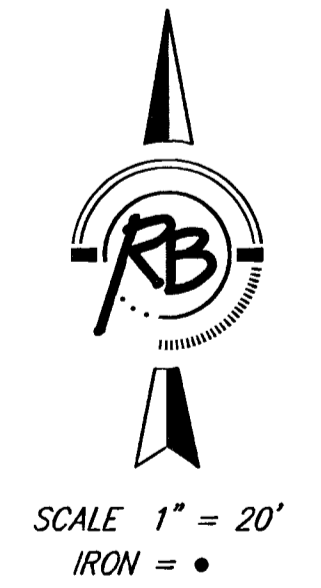

NOTE: FOR CURVE DATA TABLES SEE SHEET 18

SIERRA HILLS STREET IMPROVEMENTS Triple Crown WICHITA, KANSAS			
	Ruggles & Bohm, P.A. Engineering, Surveying, Land Planning		DESIGN CMB DRAWN EJC REVIEW UTILITY DATE Apr. 22, 2003
	924 North Main Wichita, Kansas 67203 www.rbkansas.com		(316) 264-8008 (316) 264-4621 fax E-mail: info@rbkansas.com
DRAWING FILE Paving {Triple Crown 2}		PROJECT NUMBER 472-83703	
			SHEET 69 OF