


SIERRA HILLS ADDITION

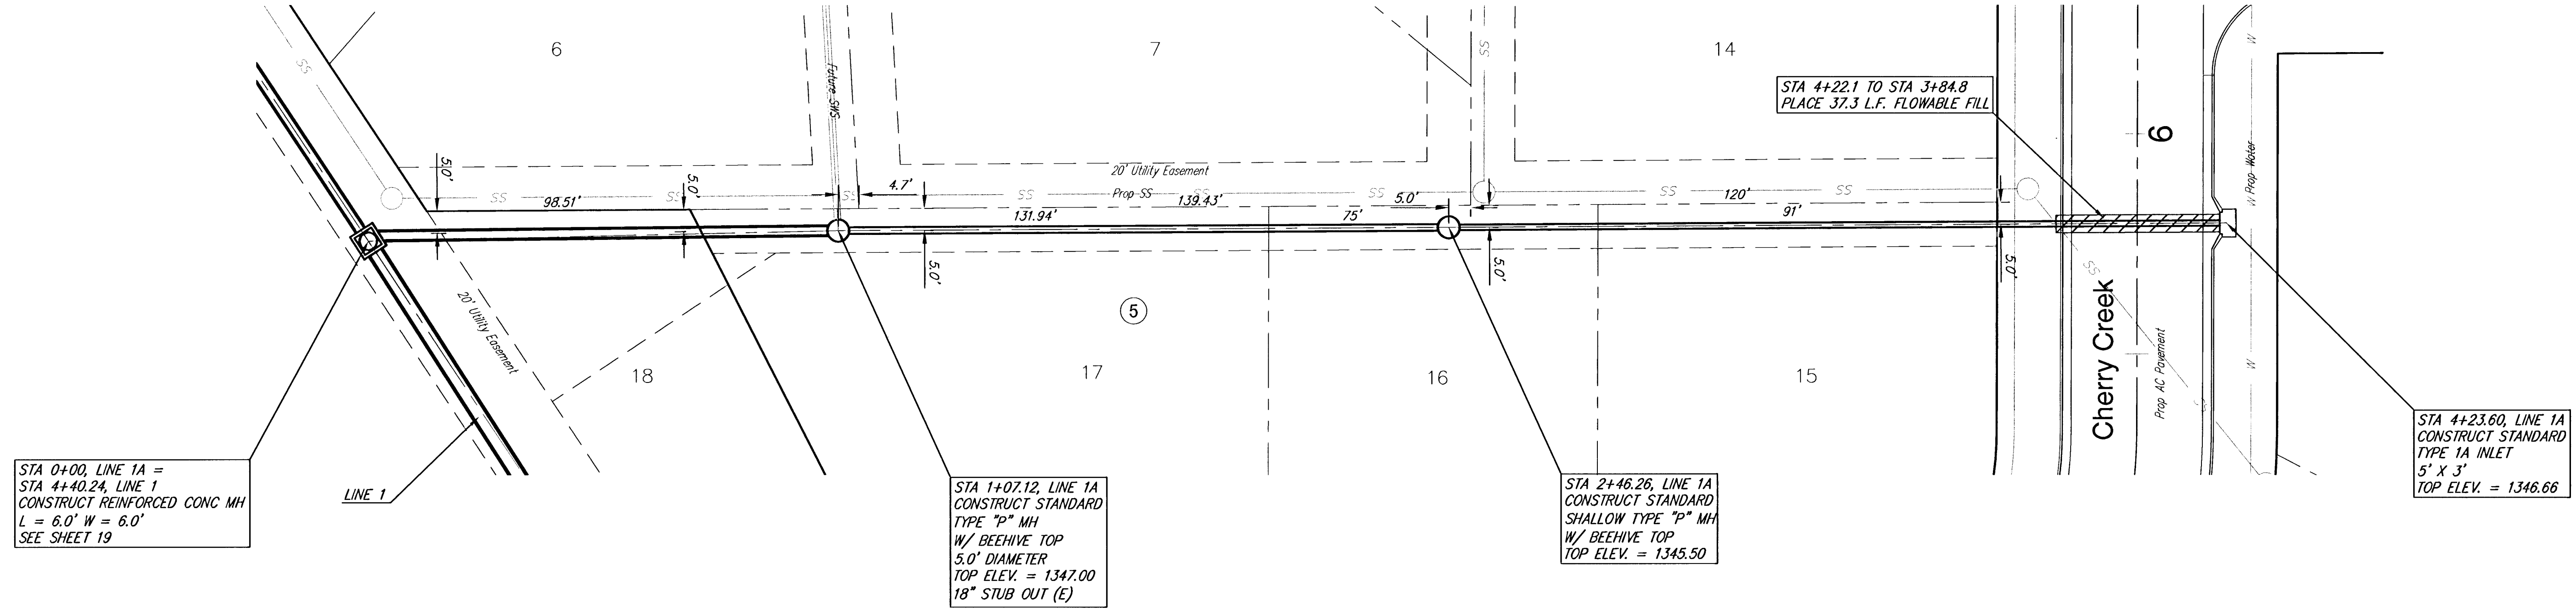

STA 0+00, LINE 1A =  
STA 4+40.24, LINE 1  
CONSTRUCT REINFORCED CONC MH  
L = 6.0' W = 6.0'  
SEE SHEET 19


STA 1+07.12, LINE 1A  
CONSTRUCT STANDARD  
TYPE "P" MH  
W/ BEEHIVE TOP  
5.0" DIAMETER  
TOP ELEV. = 1347.00  
18" STUB OUT (E)

STA 2+46.26, LINE 1A  
CONSTRUCT STANDARD  
SHALLOW TYPE "P" MH  
W/ BEEHIVE TOP  
TOP ELEV. = 1345.50

STA 4+23.60, LINE 1A  
CONSTRUCT STANDARD  
TYPE 1A INLET  
5' X 3'  
TOP ELEV. = 1346.66



SCALE 1" = 20'  
IRON = •

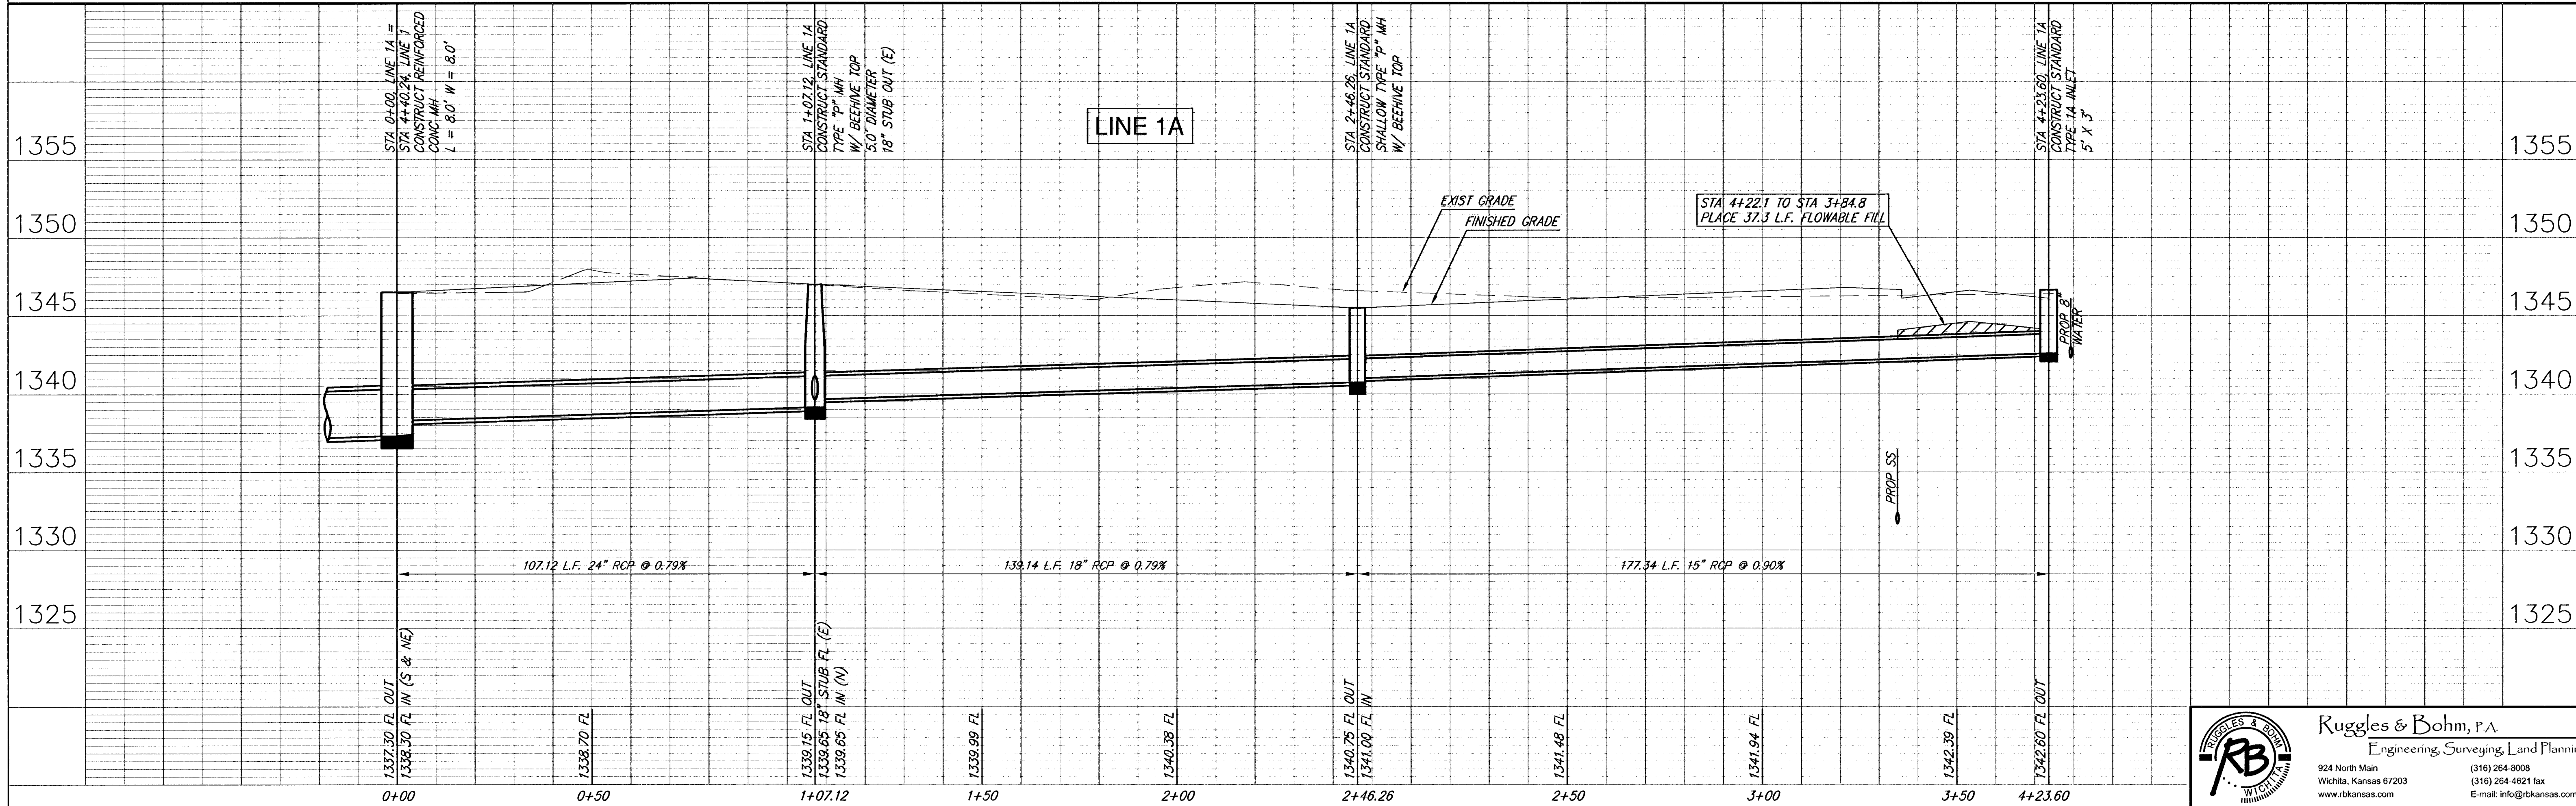

STA 0+00, LINE 1A =  
STA 4+40.24, LINE 1  
CONSTRUCT REINFORCED  
CONC-MH  
L = 6.0' W = 6.0'

STA 1+07.12, LINE 1A  
CONSTRUCT STANDARD  
TYPE "P" MH  
W/ BEEHIVE TOP  
5.0" DIAMETER  
18" STUB OUT (E)

STA 2+46.26, LINE 1A  
CONSTRUCT STANDARD  
SHALLOW TYPE "P" MH  
W/ BEEHIVE TOP

STA 4+23.60, LINE 1A  
CONSTRUCT STANDARD  
TYPE 1A INLET  
5' X 3'


LINE 1A

EXIST GRADE  
FINISHED GRADE

STA 4+22.1 TO STA 3+84.8  
PLACE 37.3 L.F. FLOWABLE FILL

DESIGN	DRAWN	REVIEW
C. Bohm	E. Glover	
PROJECT NUMBER	DATE	UTILITY
472-83703	Apr. 23, 2003	
DRAWING FILE		
SWS [LINE 1A]		

Whispering Lakes Estates  
Incidental Drainage  
WICHITA, KANSAS

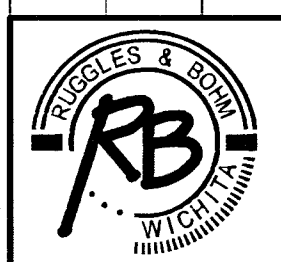

Ruggles & Bohm, P.A.  
Engineering, Surveying, Land Planning  
924 North Main  
Wichita, Kansas 67203  
www.rbkansas.com  
(316) 264-8008  
(316) 264-4621 fax  
E-mail: info@rbkansas.com

RB JOB  
2211E  
SHEET  
20  
OF  
69