



Subdivision Bench Marks				
No.	Street and Station	From CL	Description	Elevation
2	Cherry Creek, Sta 6+21	17" Lt	Top of N curb of Cherry Creek at S end of E return Cherry Creek Ct	
3	Cherry Creek, Sta 10+45	17" Lt	Top of N curb of Cherry Creek at W end of N return Horseback	

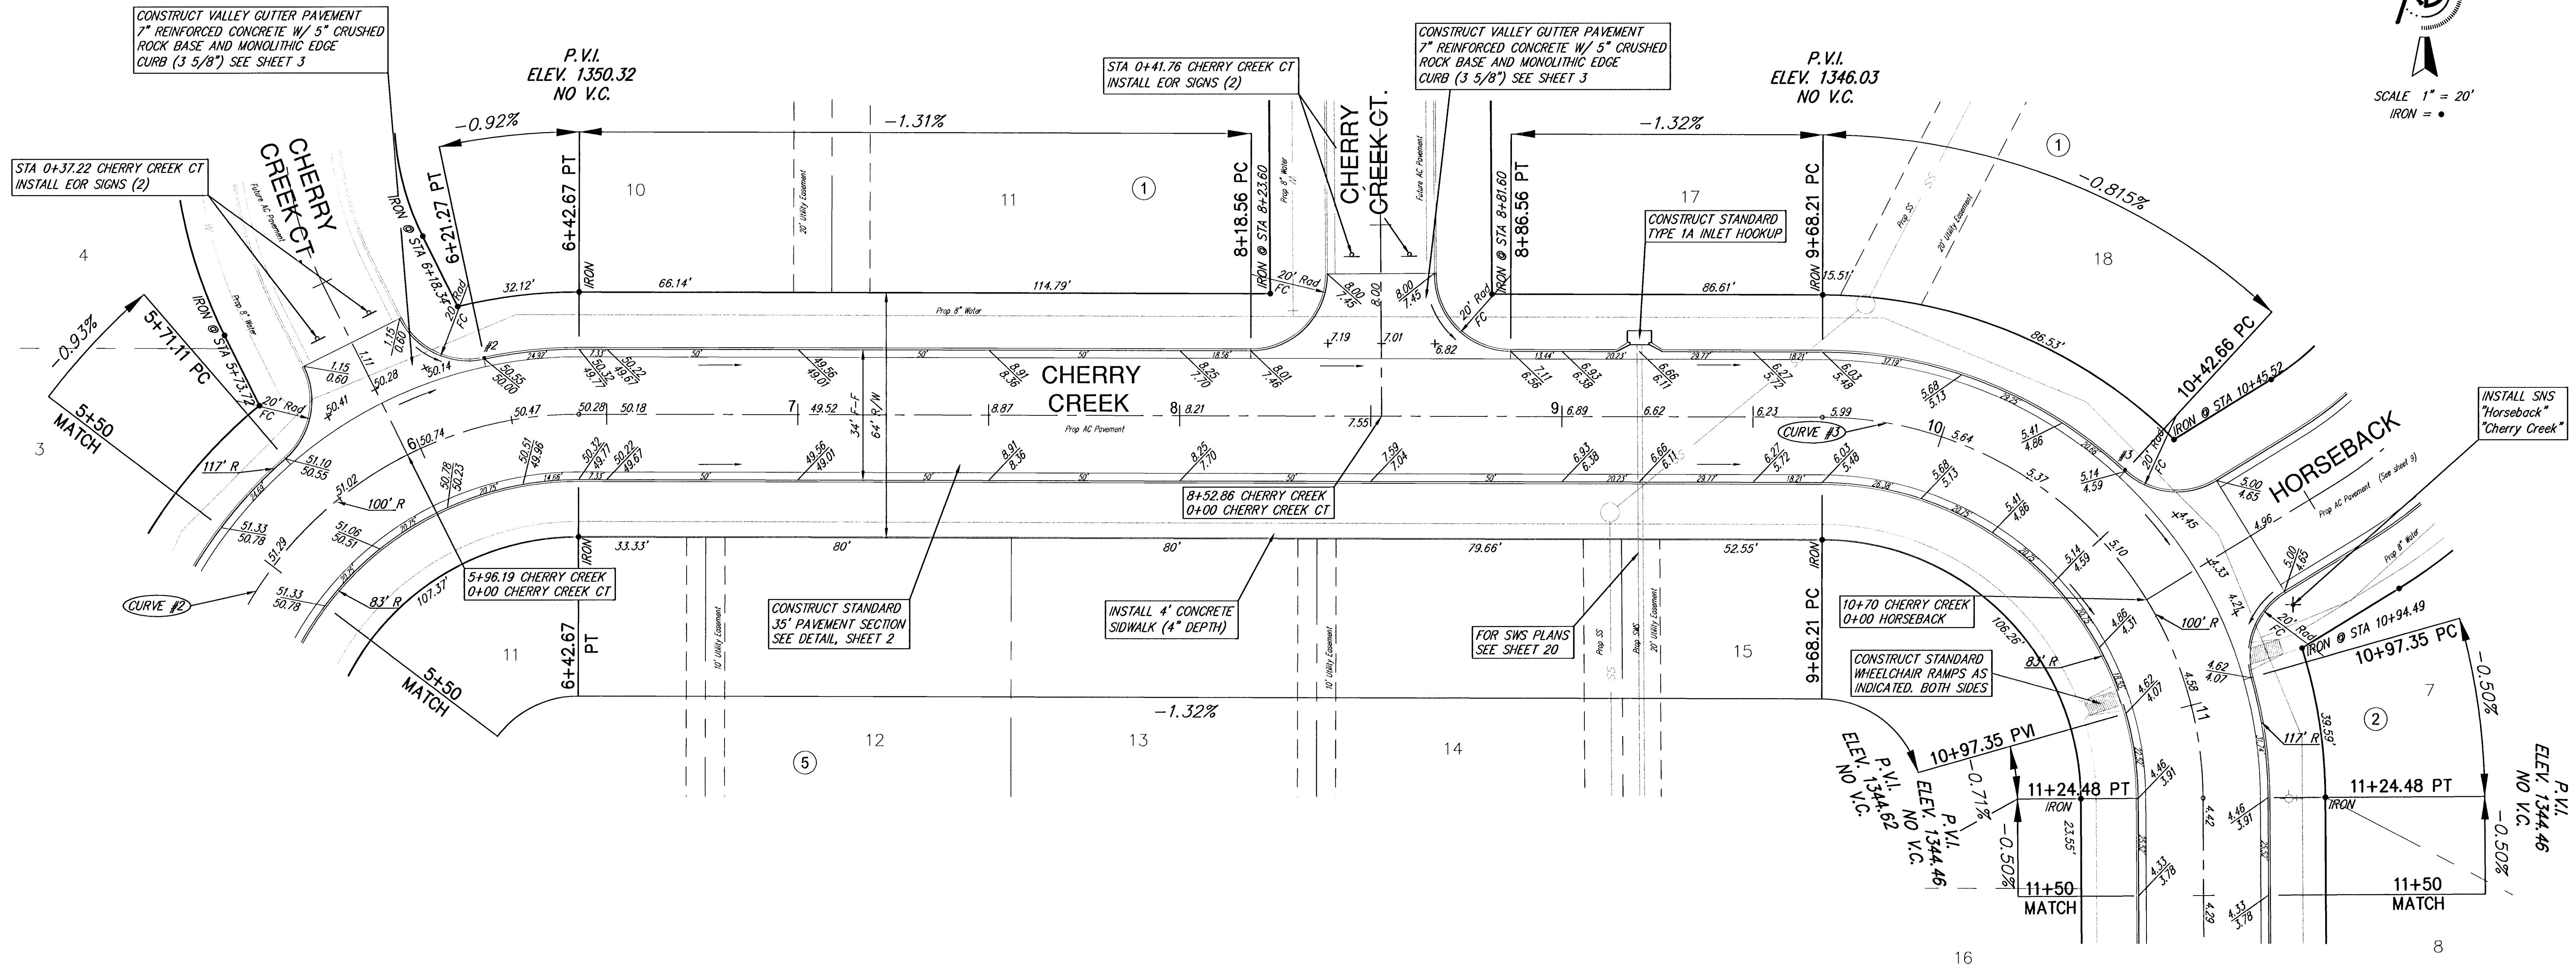

NOTE: FOR CURVE DATA TABLES SEE SHEET 18

SIERRA HILLS STREET IMPROVEMENTS
Cherry Creek
WICHITA, KANSAS

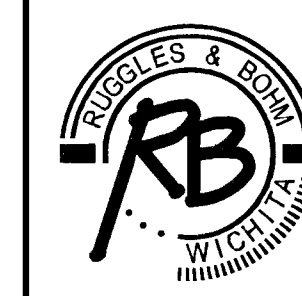

Ruggles & Bohm, P.A.
Engineering, Surveying, Land Planning
924 North Main (316) 264-8008
Wichita, Kansas 67203 (316) 264-4621 fax
www.rbkansas.com E-mail: info@rbkansas.com

DESIGN CMB
DRAWN E.J.G.
REVIEW
UTILITY
DATE Apr. 22, 2003

DRAWING FILE Paving {Cherry Creek 2}
PROJECT NUMBER 472-83703

SHEET 7 OF 69

CONSTRUCT COMBINED ROLL TYPE CURB AND GUTTER (3 5/8") BOTH SIDES