


Subdivision Bench Marks				
No.	Street and Station	From CL	Description	Elevation
4	Cherry Creek, Sta 12+74	17" Rt	Top of S curb of Cherry Creek at S lot line of Lot 17, Block 5	
5	Cherry Creek, Sta 16+73	17" Rt	Top of N curb of Cherry Creek at W end of S return Cherry Creek	

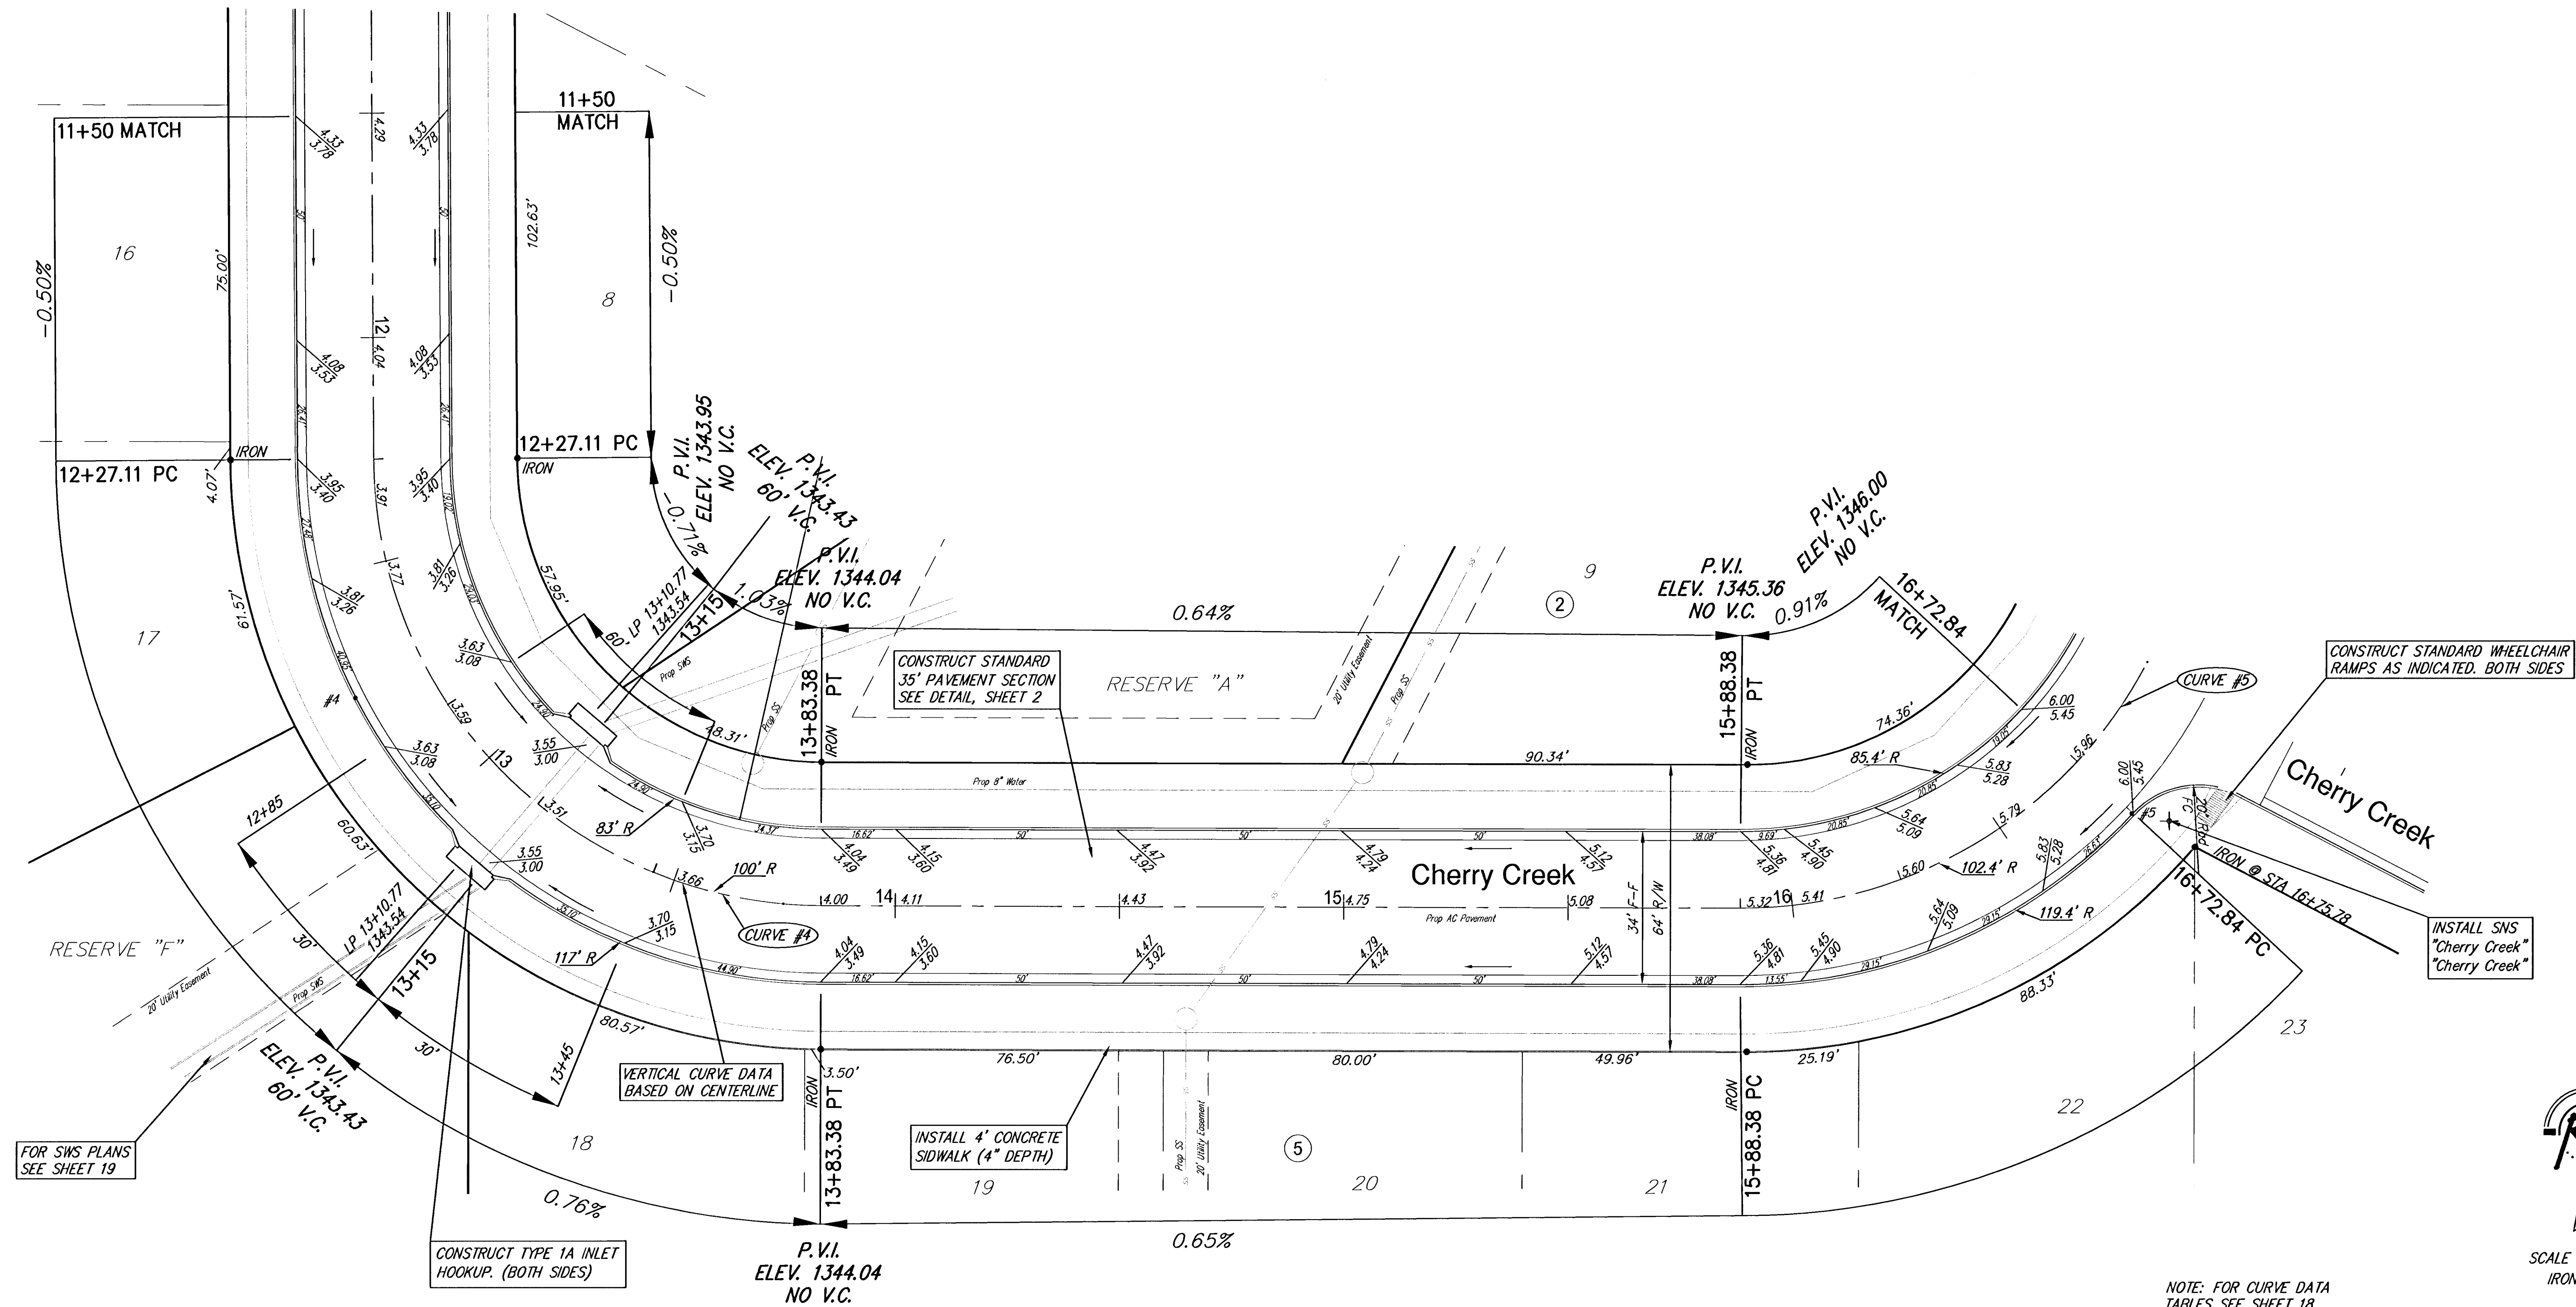

NOTE: FOR CURVE DATA TABLES SEE SHEET 18

SIERRA HILLS STREET IMPROVEMENTS Cherry Creek WICHITA, KANSAS		DESIGN CMB	JOB NO. 2271
Ruggles & Bohm, P.A. Engineering, Surveying, Land Planning 924 North Main Wichita, Kansas 67203 www.rbkansas.com		DRAWN EJG	
		REVIEW	SHEET 8
924 North Main Wichita, Kansas 67203 www.rbkansas.com (316) 264-8008 (316) 264-4621 fax E-mail: info@rbkansas.com		UTILITY	OF 69
DRAWING FILE Paving [Cherry Creek]		PROJECT NUMBER 472-83703	DATE Apr. 22, 2003

CONSTRUCT COMBINED ROLL TYPE CURB AND GUTTER (3 5/8") BOTH SIDES