
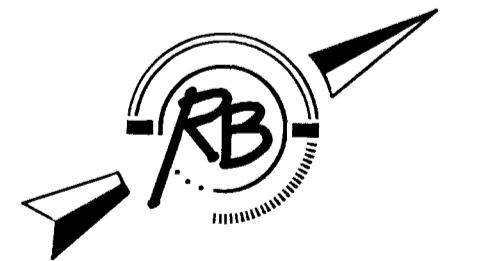


Subdivision Bench Marks				
No.	Street and Station	From CL	Description	Elevation
5	Cherry Creek, Sta 16+73	17' R	Top of N curb of Cherry Creek at W end of S return Cherry Creek	
6	Sierra Hills, Sta 19+67	17' R	Top of N curb of Sierra Hills at W end of S return Triple Crown Ct	

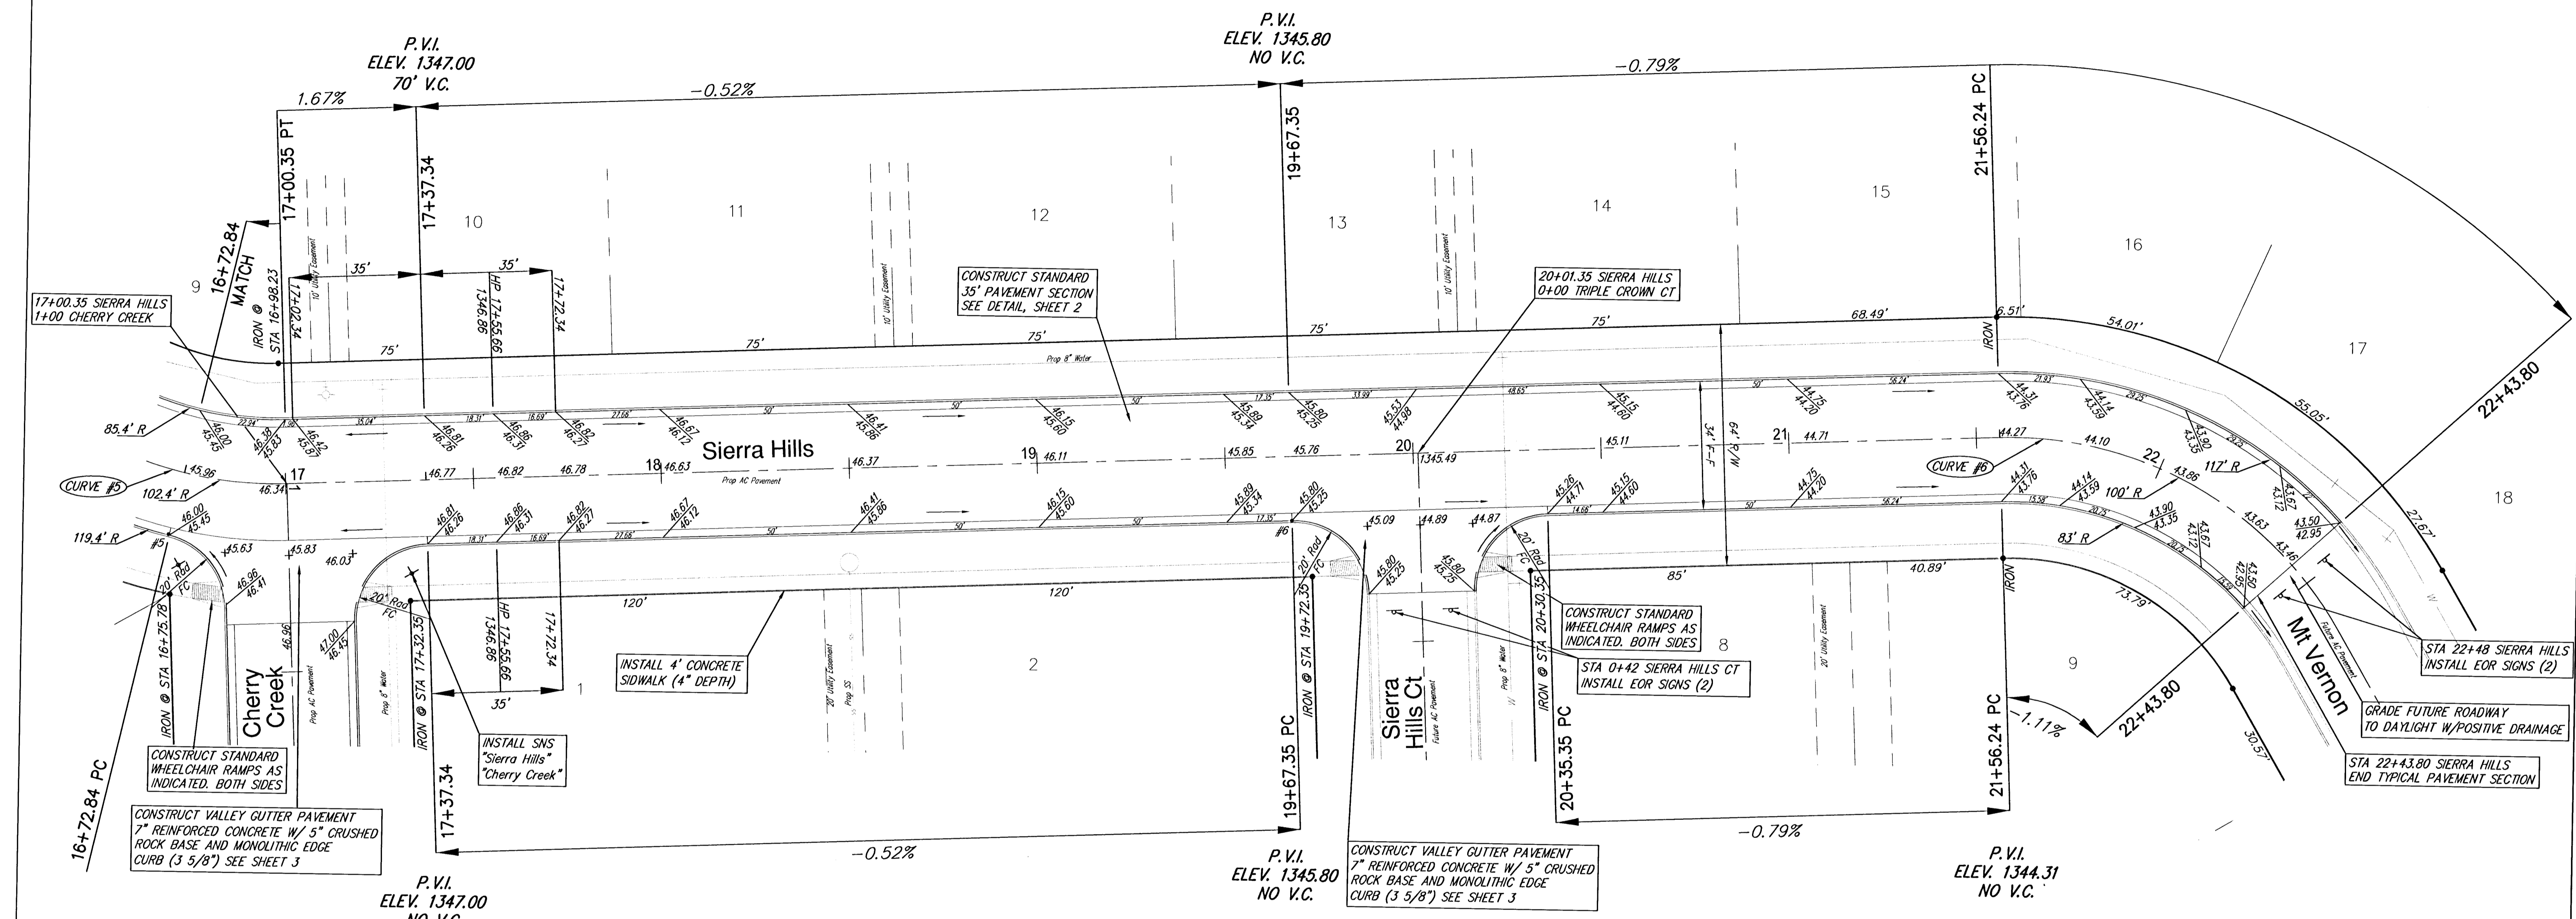

SCALE 1" = 20'
IRON = •

NOTE: FOR CURVE DATA
TABLES SEE SHEET 18

SIERRA HILLS STREET IMPROVEMENTS	
Sierra Hills	
WICHITA, KANSAS	
	Ruggles & Bohm, P.A. Engineering, Surveying, Land Planning
	924 North Main Wichita, Kansas 67203 www.rbkansas.com (316) 264-8008 (316) 264-4621 fax E-mail: info@rbkansas.com
DESIGN CMB	DRAWN EJG
REVIEW	UTILITY
DRAWING FILE Paving {Sierra Hills}	PROJECT NUMBER 472-83703
DATE Apr. 22, 2003	SHEET 9 OF 69

CONSTRUCT COMBINED ROLL
TYPE CURB AND GUTTER
(3 5/8") BOTH SIDES