


Sierra Hills
Golf Club Addition

Sierra Hills
Golf Club Addition

SITE EARTHWORK TOTALS	
FILL	49000 YDS
CUT	39000 YDS
TOTAL	10000 YDS FILL

TOTALS DO NOT INCLUDE PONDS

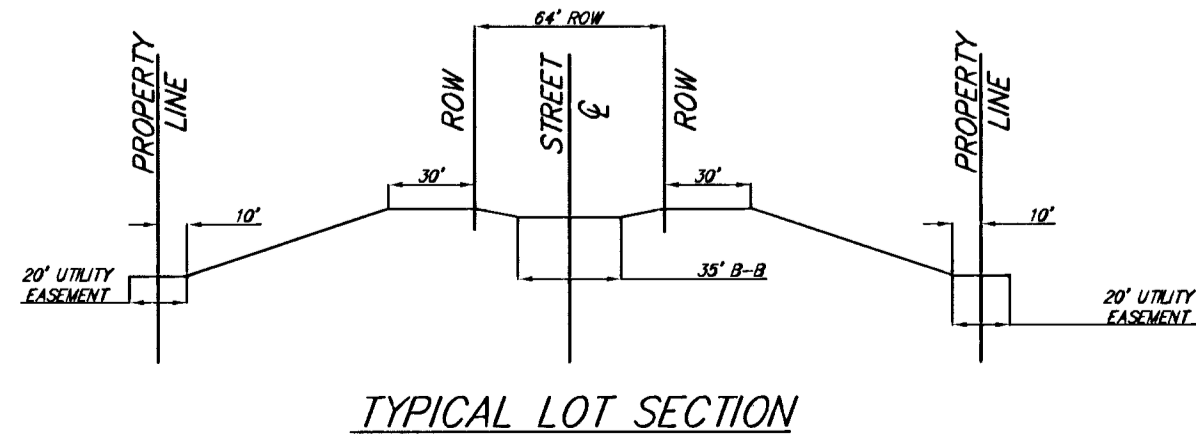

WASTE EXCESS CUT AS INDICATED.
MATCH PROPOSED GRADING TO EASEMENT GRADING DONE WITH SANITARY SEWER PROJECT #4
SEED, FERTILIZE AND MULCH DISTURBED LOTS BETWEEN RIGHT-OF-WAY AND REAR-YARD UTILITY EASEMENTS.



Scale: 1" = 150'
■■■■ CONSTRUCTION LIMITS

Sierra Hills Addition Site Grading Plan WICHITA, KANSAS		DESIGN CMB	SHEET 34 OF 69
Ruggles & Bohm, P.A. Engineering, Surveying, Land Planning		DRAWN EJG	
924 North Main Wichita, Kansas 67203 www.rbkansas.com		REVIEW	UTILITY
(316) 264-8008 (316) 264-4621 fax E-mail: info@rbkansas.com		DATE Apr. 10, 2003	
DRAWING FILE Paving Details [Site Grading 01]		PROJECT NUMBER 472-83703	