


SITE EARTHWORK TOTALS	
FILL	49000 YDS
CUT	39000 YDS
TOTAL	10000 YDS FILL

TOTALS DO NOT INCLUDE PONDS

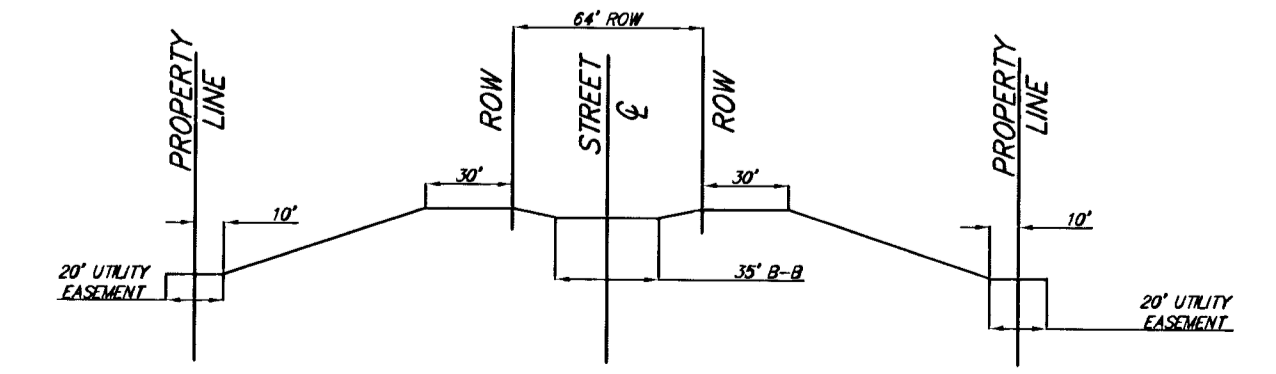

TYPICAL LOT SECTION



Scale: 1" = 150'

--- CONSTRUCTION LIMITS

**Sierra Hills Addition
Site Grading Plan
WICHITA, KANSAS**

	<p>Ruggles & Bohm, P.A. Engineering, Surveying, Land Planning</p>		DESIGN	CMB
	<p>924 North Main Wichita, Kansas 67203 www.rbkansas.com</p>		DRAWN	EJG
	<p>(316) 264-8008 (316) 264-4621 fax E-mail: info@rbkansas.com</p>		REVIEW	
	<p>PROJECT NUMBER 472-83703</p>		UTILITY	
<p>DRAWING FILE Paving Details [Site Grading 02]</p>		DATE	Apr. 10, 2003	
			SHEET	35
			OF	69