



SIERRA HILLS

An Addition to Wichita, Sedgwick County, Kansas

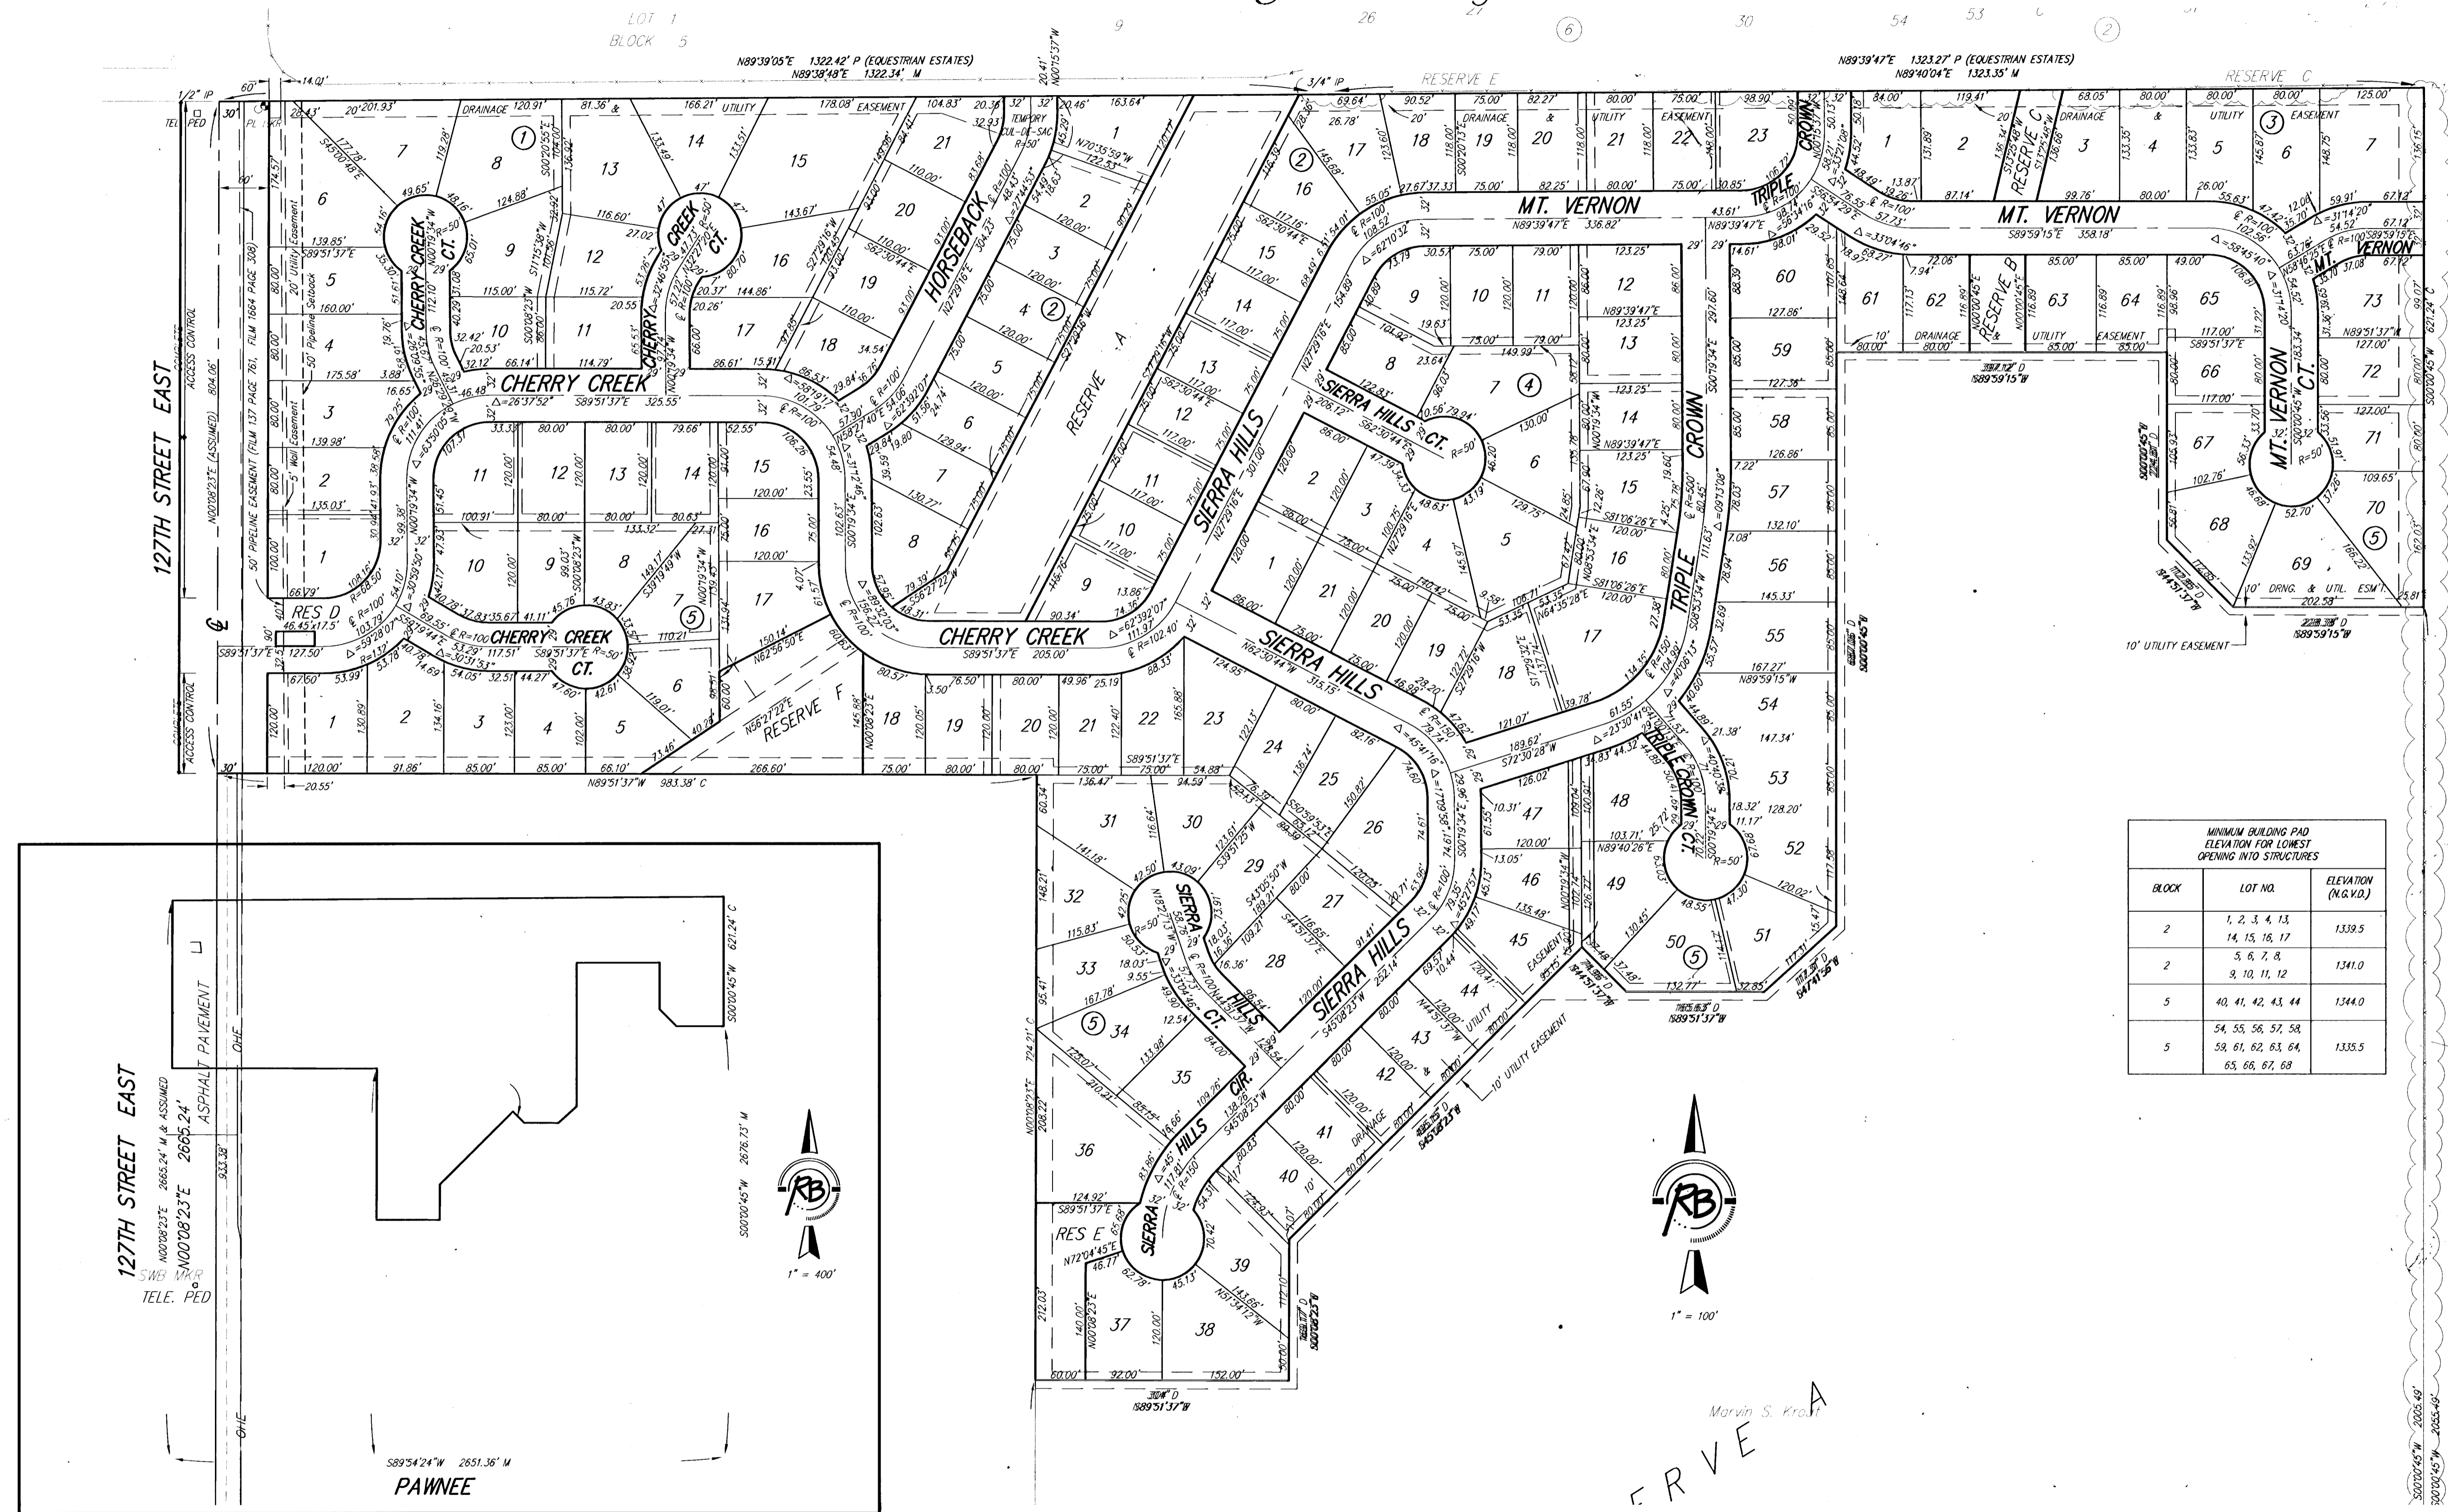

SHEET 2 OF 2

DWG. FILE: 01951P-W.C.
PROJECT NO: 01951P
DECEMBER 3, 2002

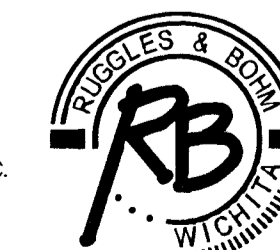

Ruggles & Bohm, P.A.
Engineering, Surveying, Land Planning

924 North Main
Wichita, Kansas 67203
www.rbkansas.com

(316) 264-8008
(316) 264-4621 fax
E-mail: info@rbkansas.com