
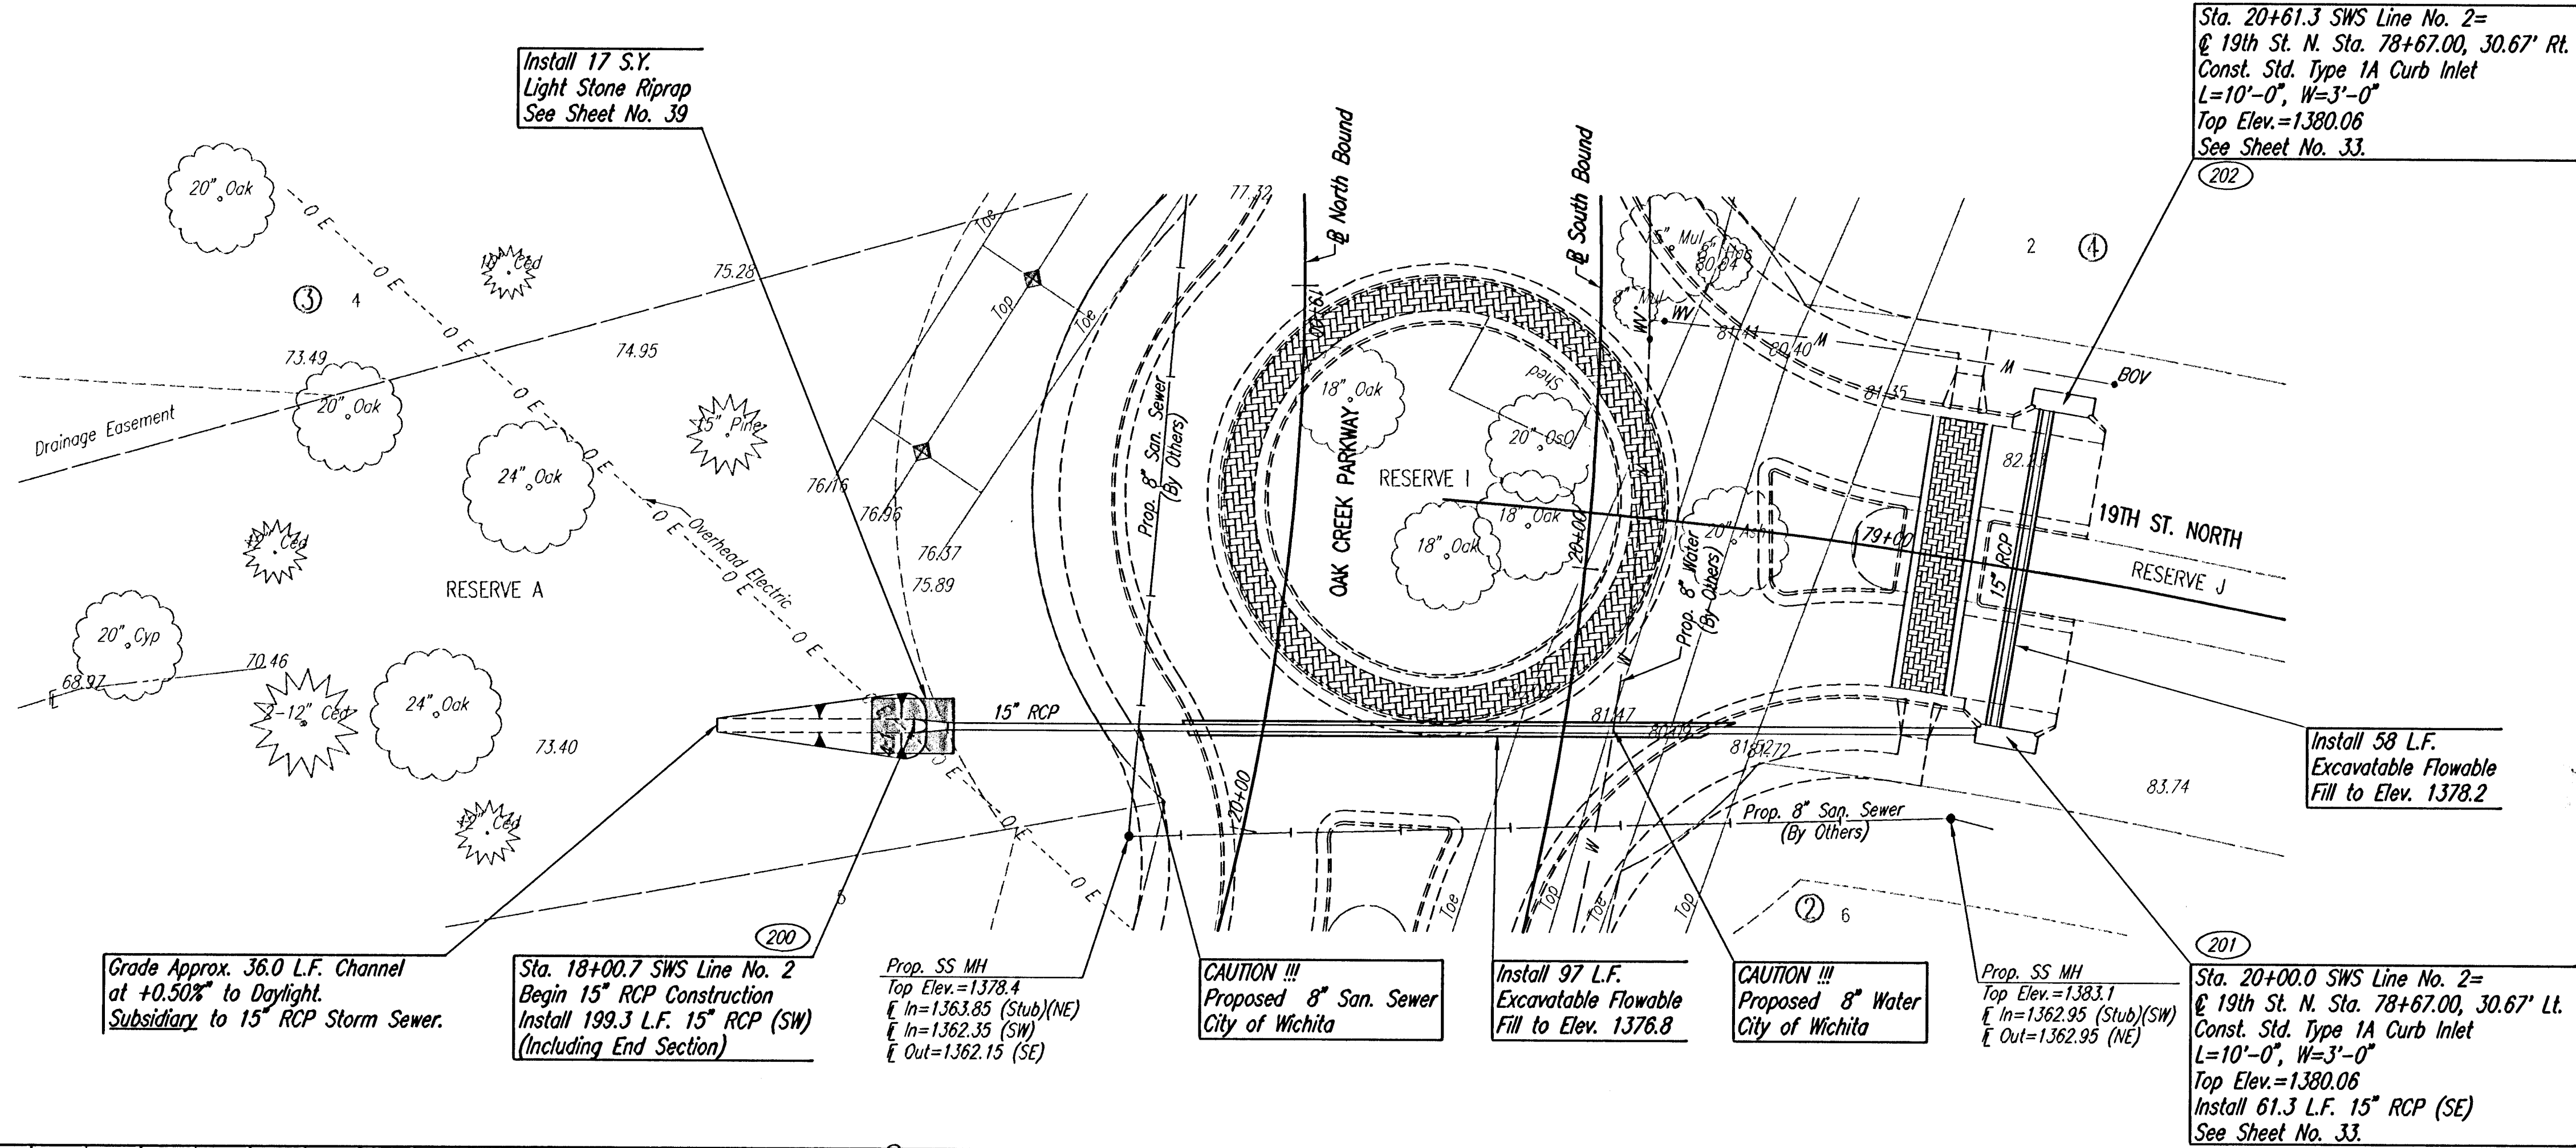


PLAN	CHECKED	DATE
	CHECKED	
	CHECKED	


PROFILE	CHECKED	DATE
	CHECKED	
	CHECKED	

DSNR: BLB OPER: BUS SCALE: 1"=20.00
 Q:\2004\04688\000\04688-000-C-SWS\LINE2 08-23-2005 09:04:15 am

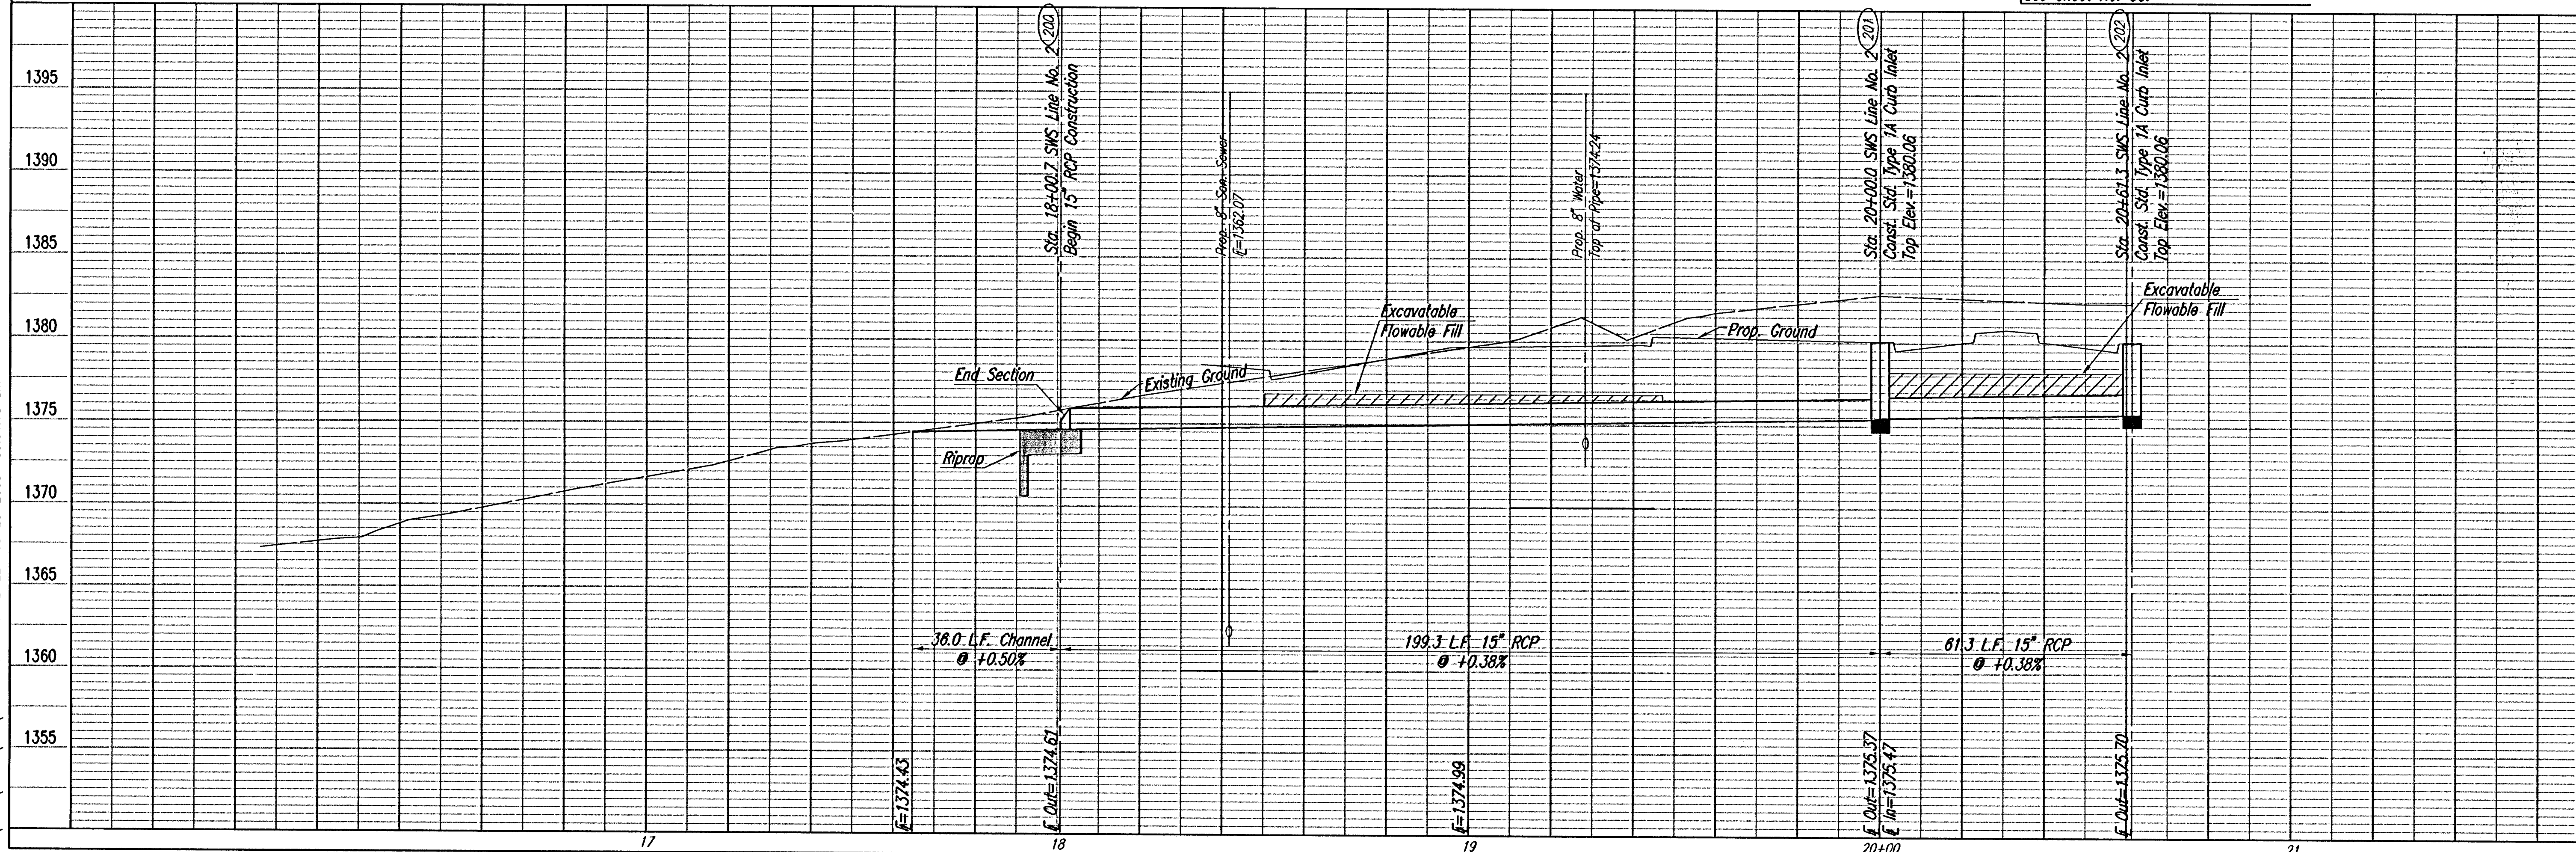

COORDINATE LIST		
POINT	NORTH	EAST
200	385,518.3059	2,373,262.7187
201	385,391.2329	2,373,109.1491
202	385,338.3339	2,373,140.2021

(200) = COORDINATE POINT NO.
 SEE SHEET NO. 4 FOR PLAT COORDINATES

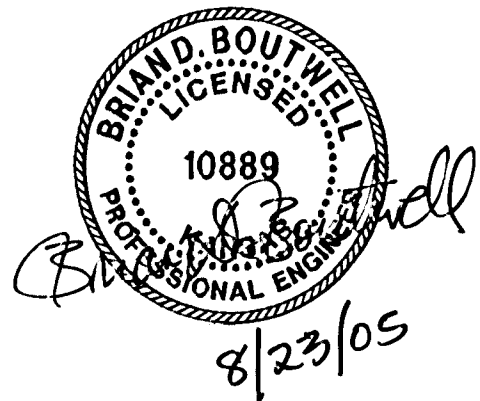

SWS LINE NO. 2

Professional Engineering Consultants, P.A.
 303 S. TOPEKA • WICHITA, KANSAS 67202
 316-262-2691 • FAX 316-262-3003

Designed By: BDB, BLB
 Drawn By: BUS
 Job No.: 35-04688-000
 Date: October 2004

JAMES L. ARMOUR, P.E.—CITY ENGINEER
 CITY OF WICHITA PROJECT NO. 472-84209