


PLAN	CHECKED	DATE
	CHECKED	


PROFILE	CHECKED	DATE
	CHECKED	

DSNR: BLB OPER: BUS SCALE: 1"=20.00
Q:\2004\04688\000\04688-000-C-SWLINE6 08-23-2005 09:28:04 am

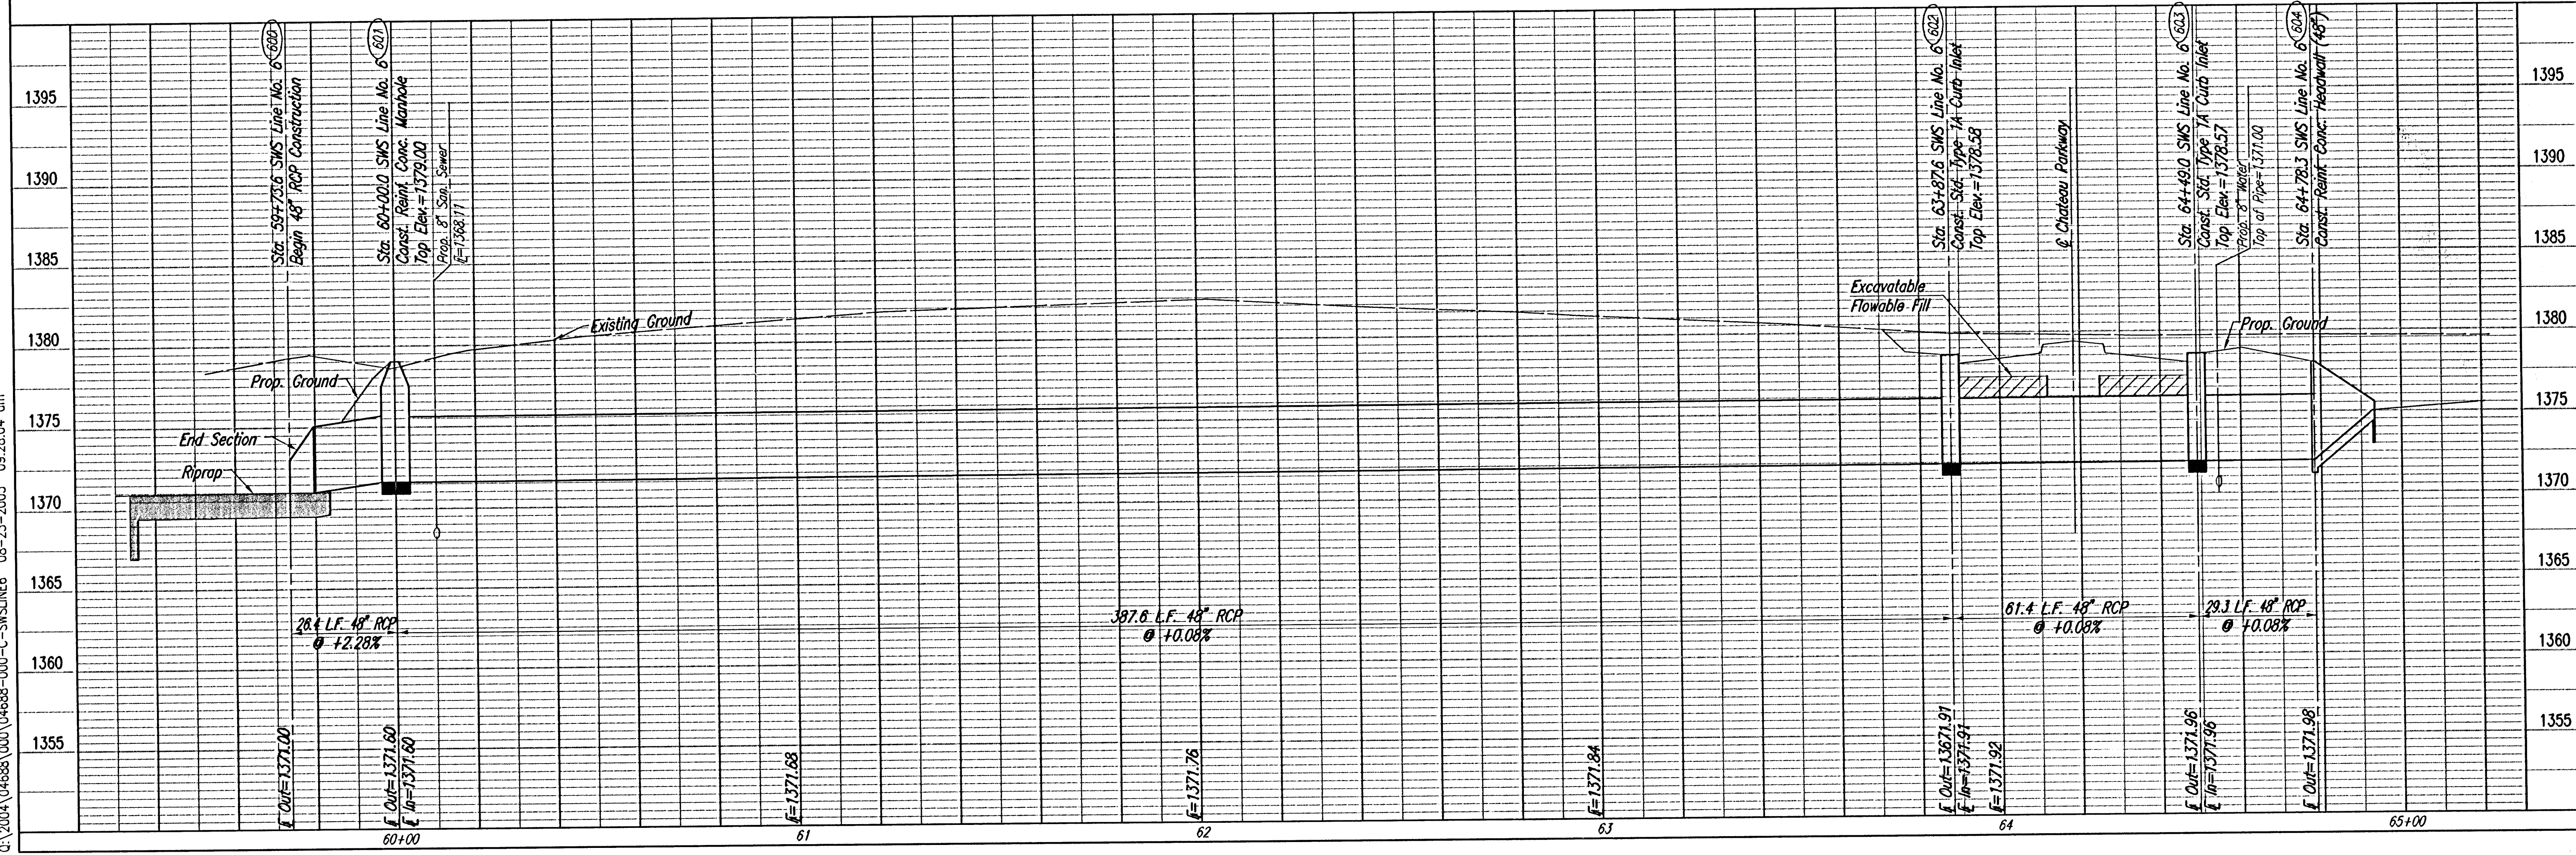

COORDINATE LIST		
POINT	NORTH	EAST
600	386,581.9143	2,372,582.7248
601	386,602.7070	2,372,566.5276
602	386,597.4622	2,372,178.9283
603	386,572.5223	2,372,122.8859
604	386,554.8690	2,372,099.3879

600 = COORDINATE POINT NO.
SEE SHEET NO. 3 FOR PLAT COORDINATES
81.56

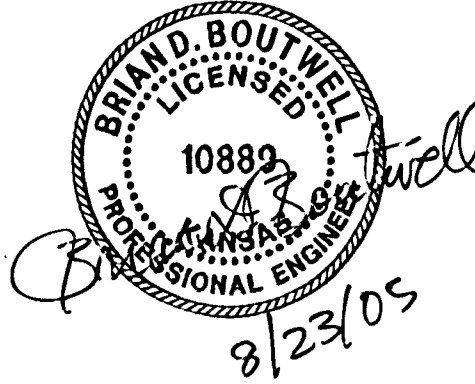

SWS LINE NO. 6

Professional Engineering Consultants, P.A.
303 S. TOPEKA • WICHITA, KANSAS 67202
316-262-2691 • FAX 316-262-3003

JAMES L. ARMOUR, P.E.-CITY ENGINEER
CITY OF WICHITA PROJECT NO. 472-84209

Designed By: BUS, BLB
Drawn By: BUS
Job No.: 35-04688-000
Date: October 2004