


PROJECT NO.	YEAR	SHEET NO.	TOTAL SHEETS
35-04688-000		55	86

NOTE BOOK	TEMPLATE
NO.	AREA
	AREA CHECKED

DSNR: BLB OPER: BJS SCALE: 1=1.00  
 G:\2004\04688\000\X-SECS\oak creek prkwy ne lane\04688-000-C-005 08-23-2005 08:35:46 am

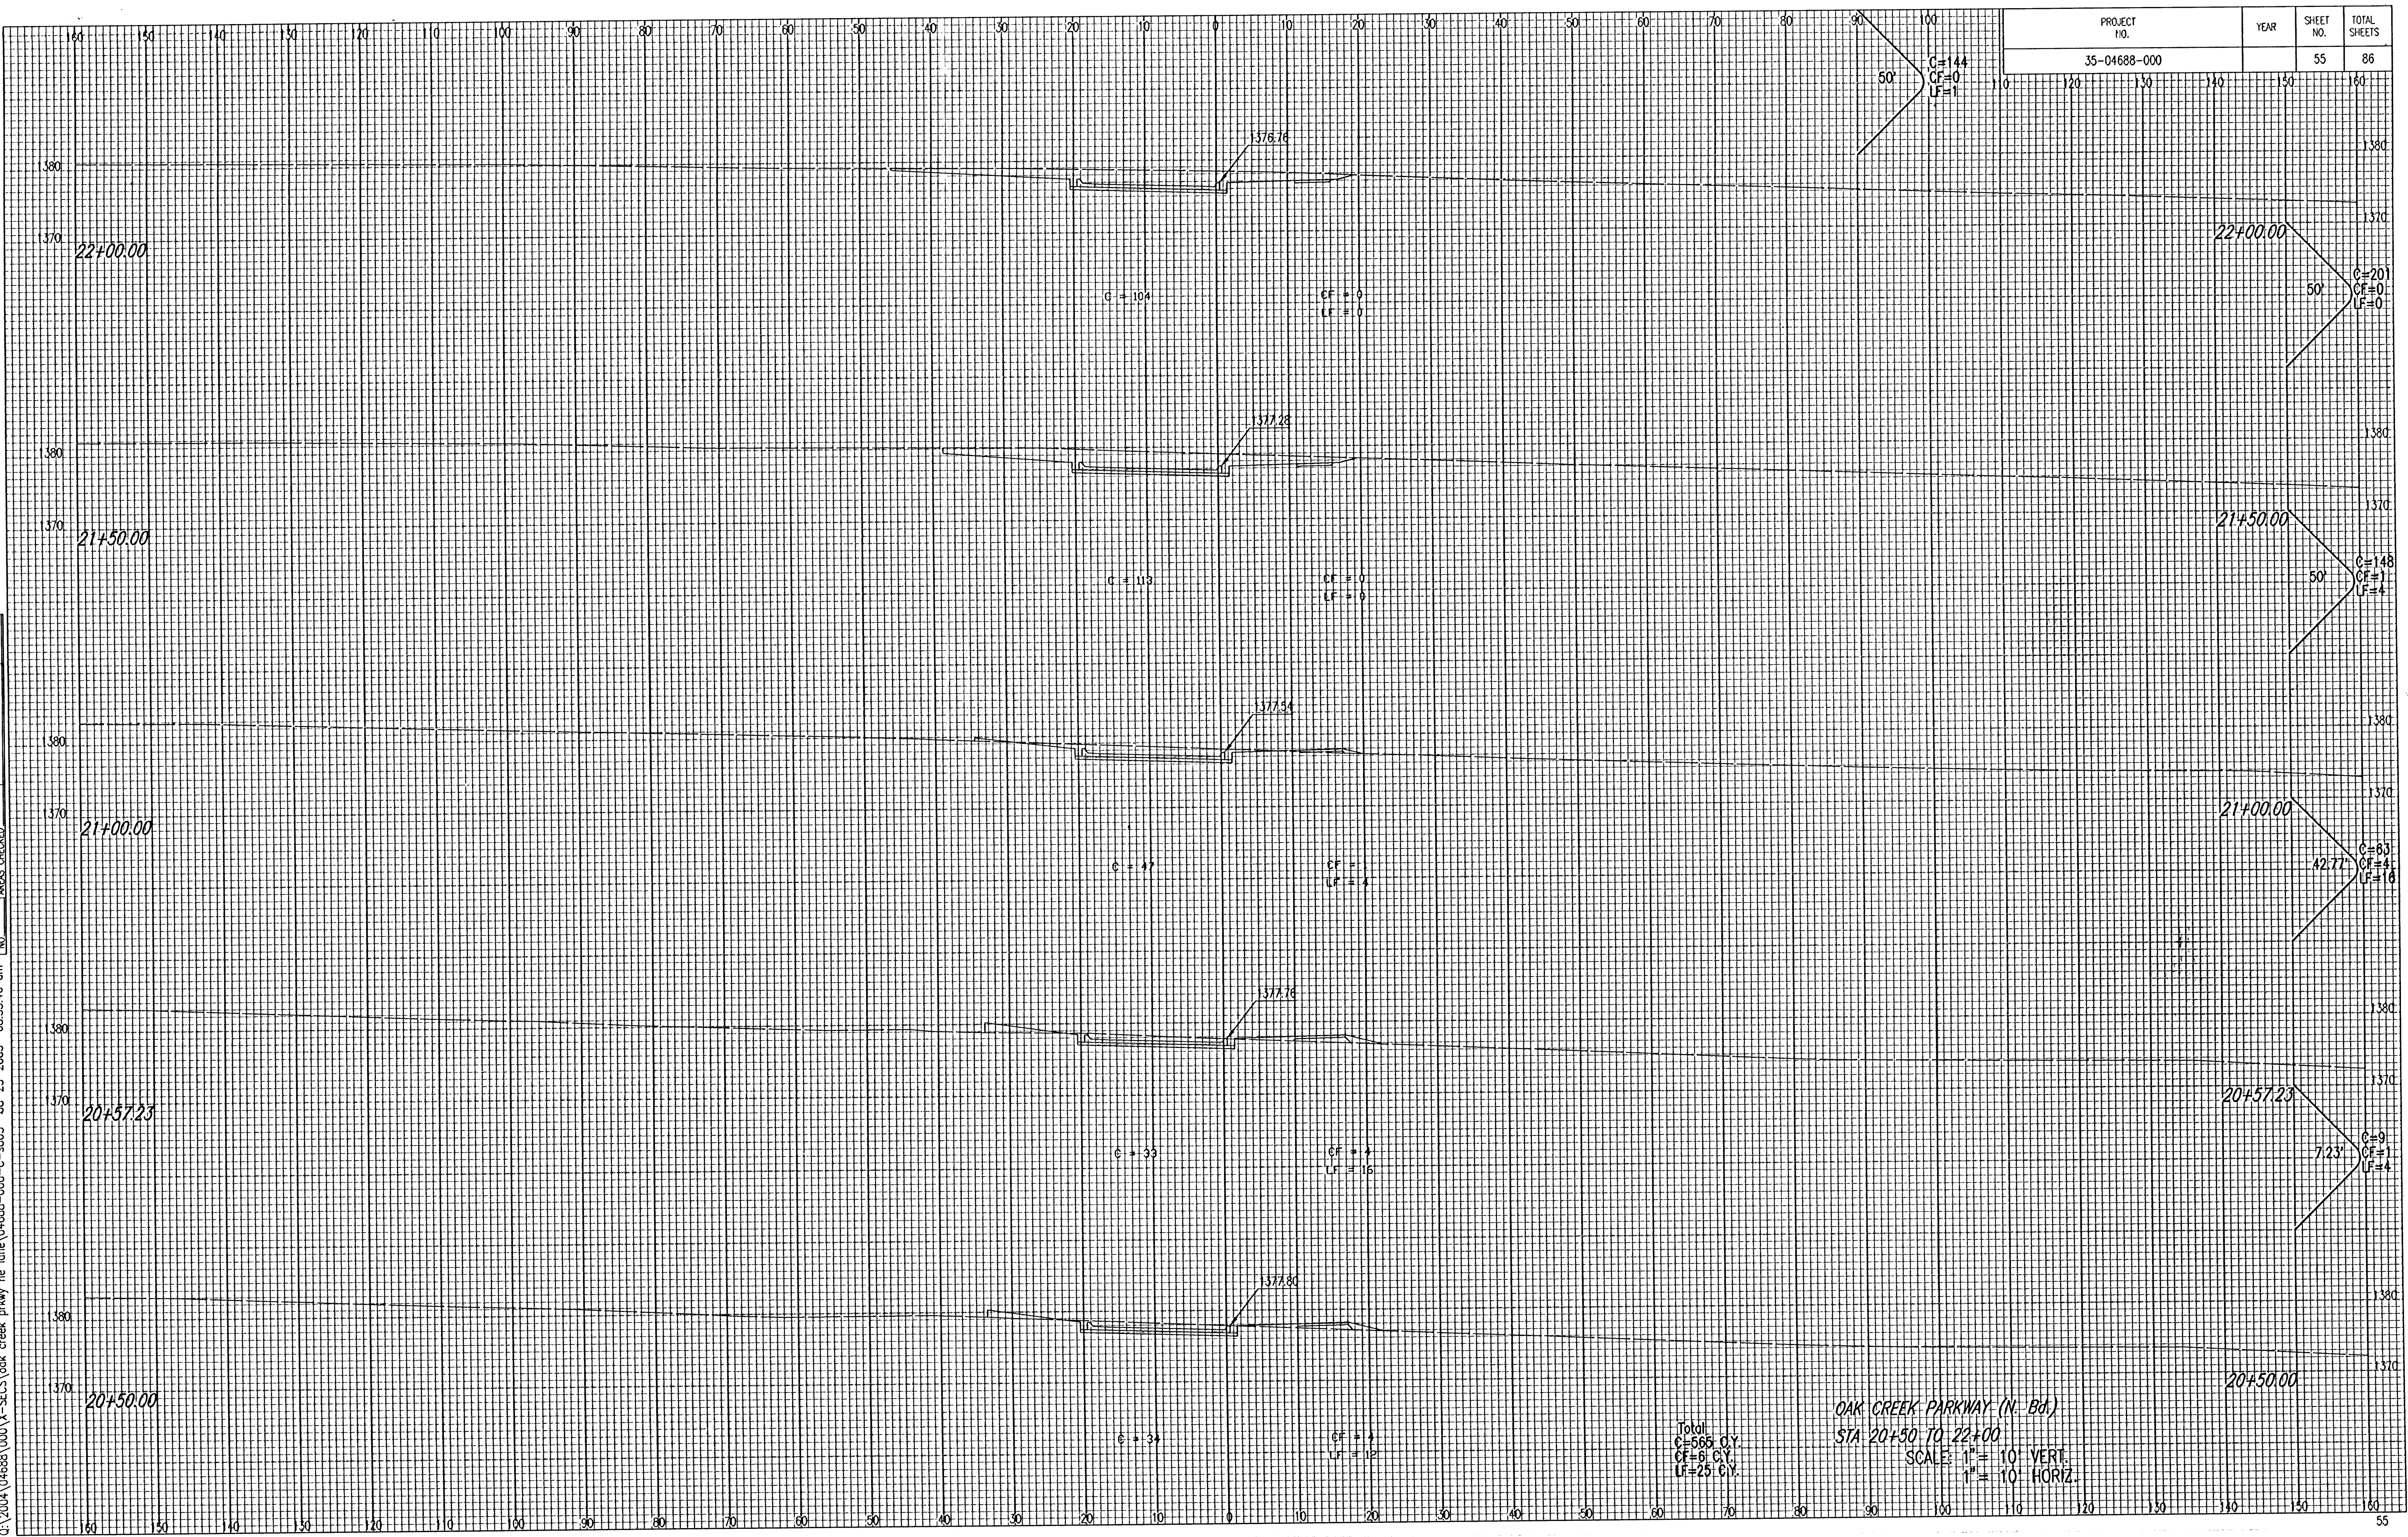

Total  
 C=565 C.Y.  
 CF=0 C.Y.  
 LF=25 C.Y.

OAK CREEK PARKWAY (N. Bd)  
 STA 20+50 TO 22+00  
 SCALE: 1" = 10' VERT.  
 1" = 10' HORIZ.