


NOTE BOOK	TEMPLATE
NO.	AREAS CHECKED

DSNR: BJB OBER: BJS SCALE: 1"=1.00
 Q:\2004\04688\000\A-SECS\Oak Creek Parkway ne lane\04688-000-C-s011 08-23-2005 08:37:38 am

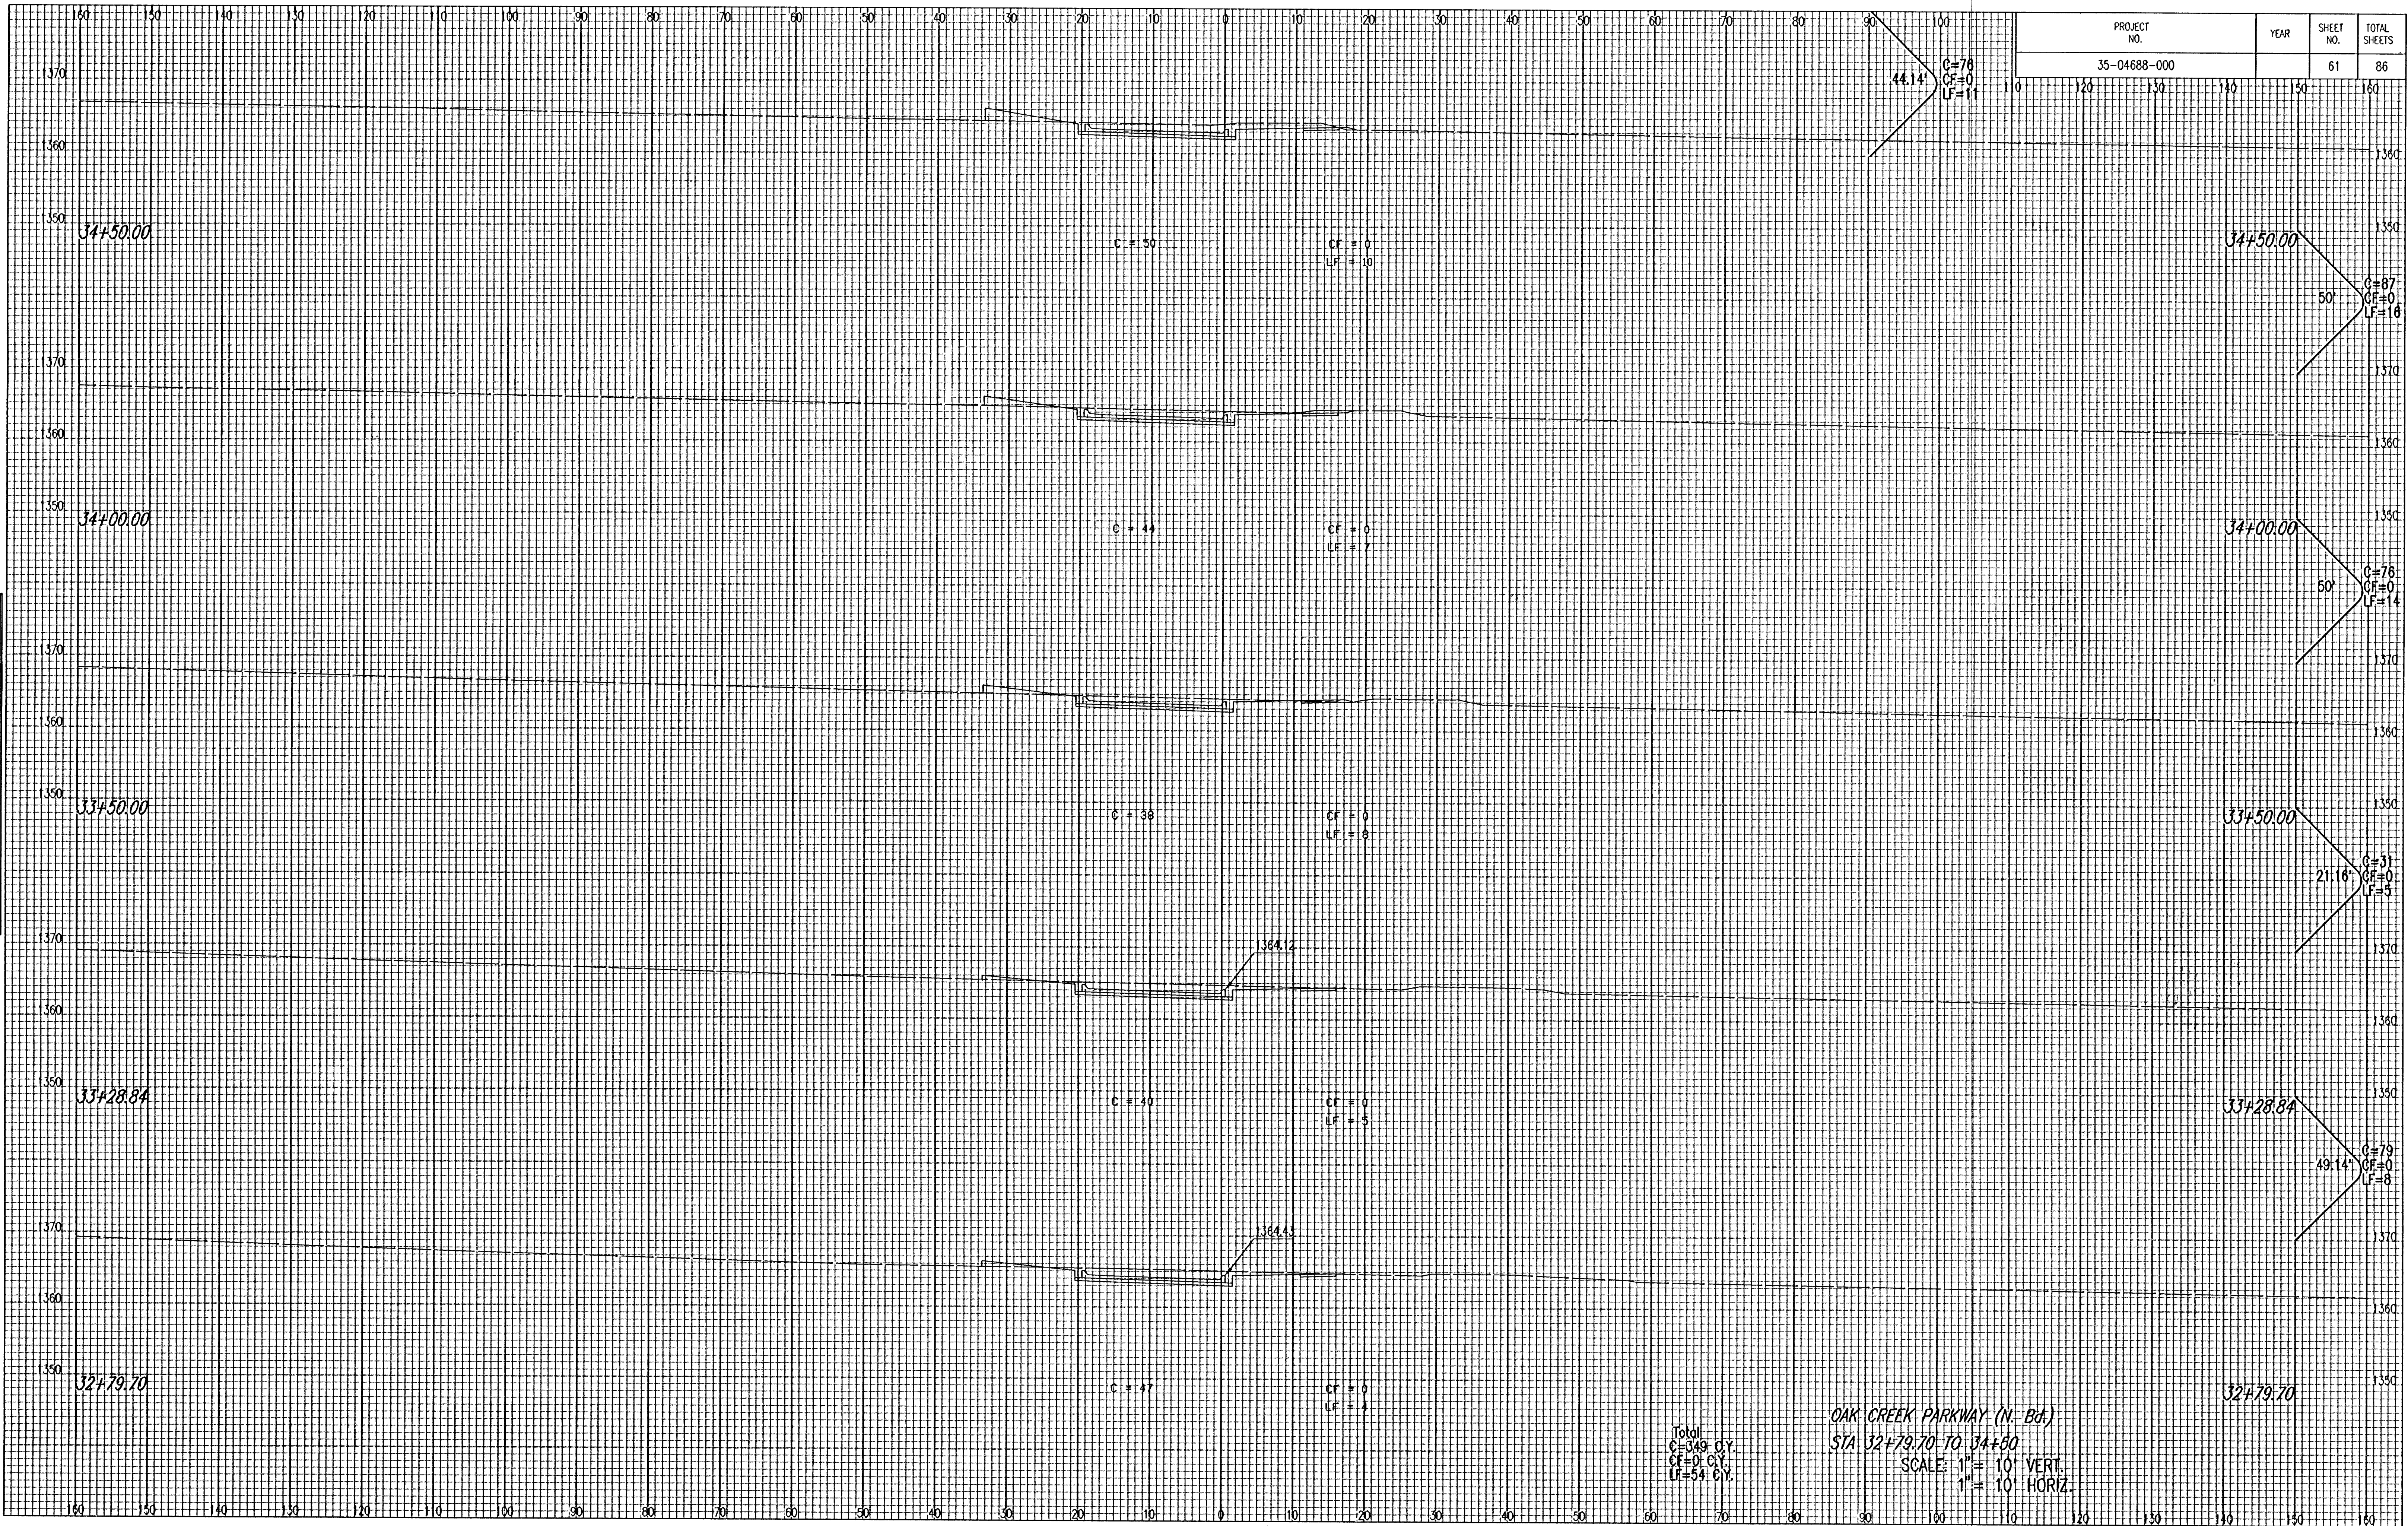

PROJECT NO.	YEAR	SHEET NO.	TOTAL SHEETS
35-04688-000		61	86