


NO. 1	DATE	REVISION

DSNR: BLB OPER: BUS SCALE: 1=100  
 C:\2004\04688\000\X-SECS\oak creek prway ne lane\04688-000-C-s012 08-23-2005 08:37:56 am

PROJECT NO.	YEAR	SHEET NO.	TOTAL SHEETS
35-04688-000		62	86

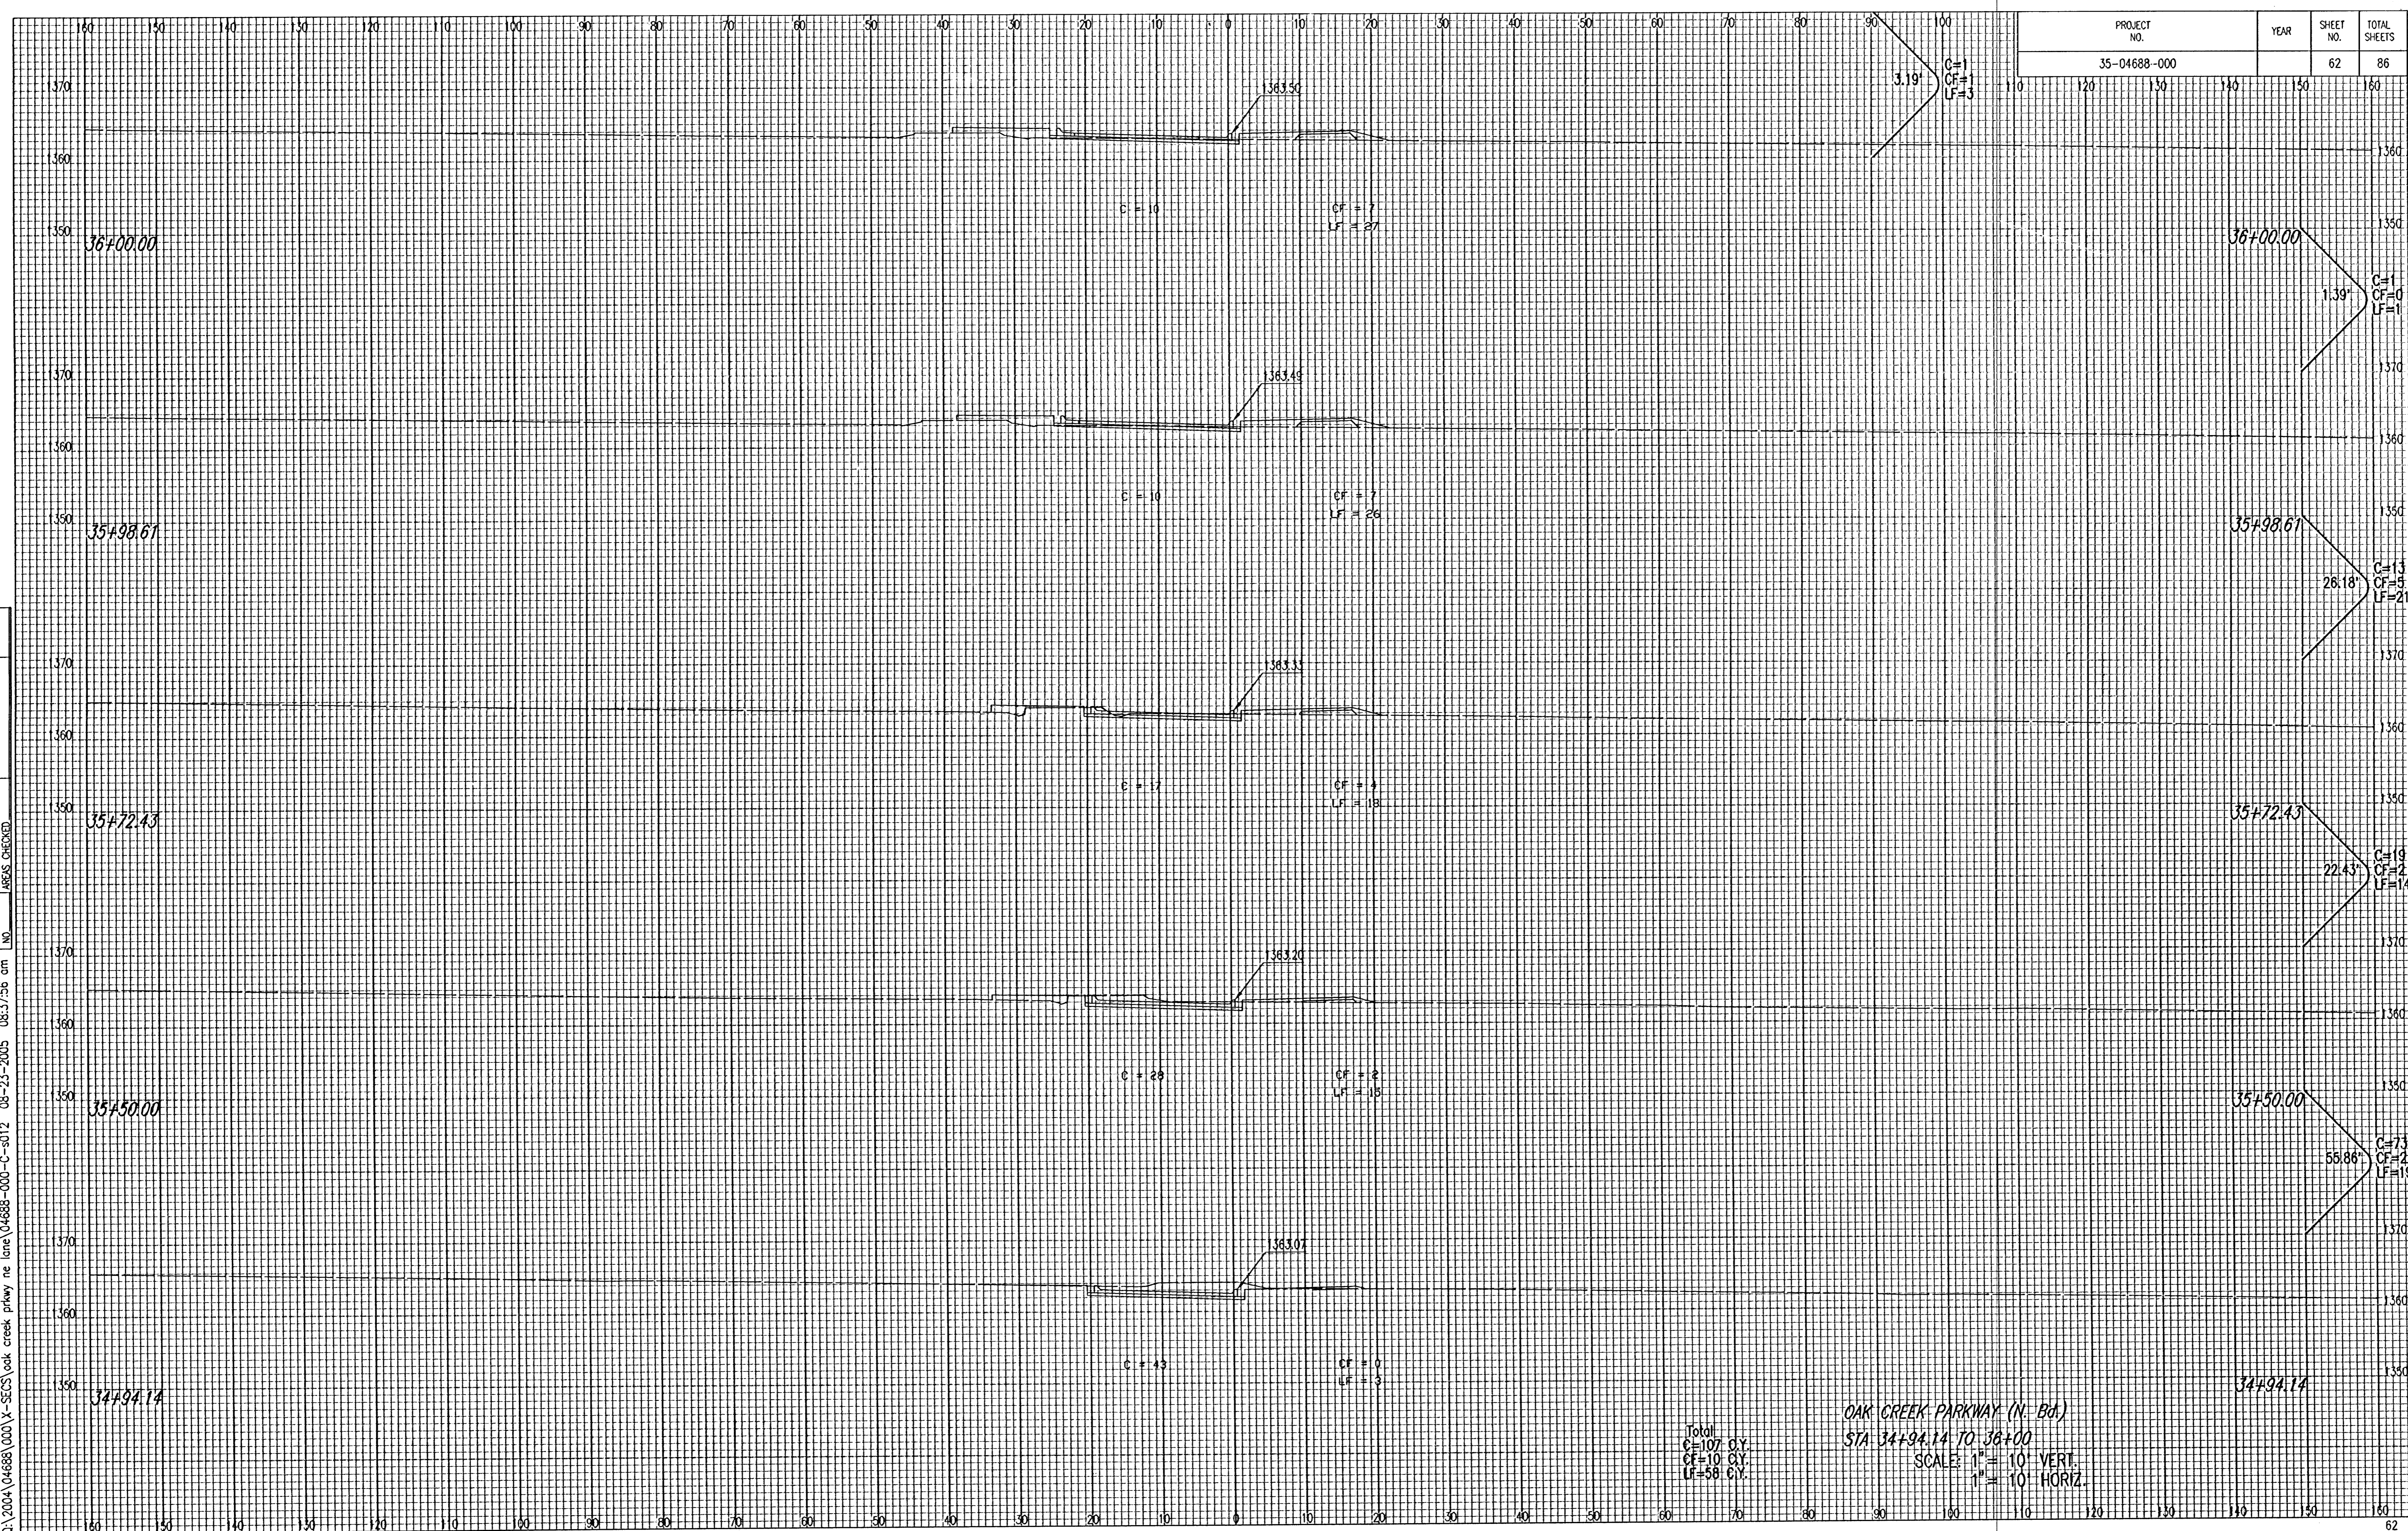

Total  
 C=107 C.Y.  
 CF=10 C.Y.  
 LF=58 C.Y.

OAK CREEK PARKWAY (N. Bd.)  
 STA 34+94.14 TO 36+00  
 SCALE: 1" = 10' VERT.  
 1" = 10' HORIZ.