


PROJECT NO.	YEAR	SHEET NO.	TOTAL SHEETS
35-04688-000		63	86

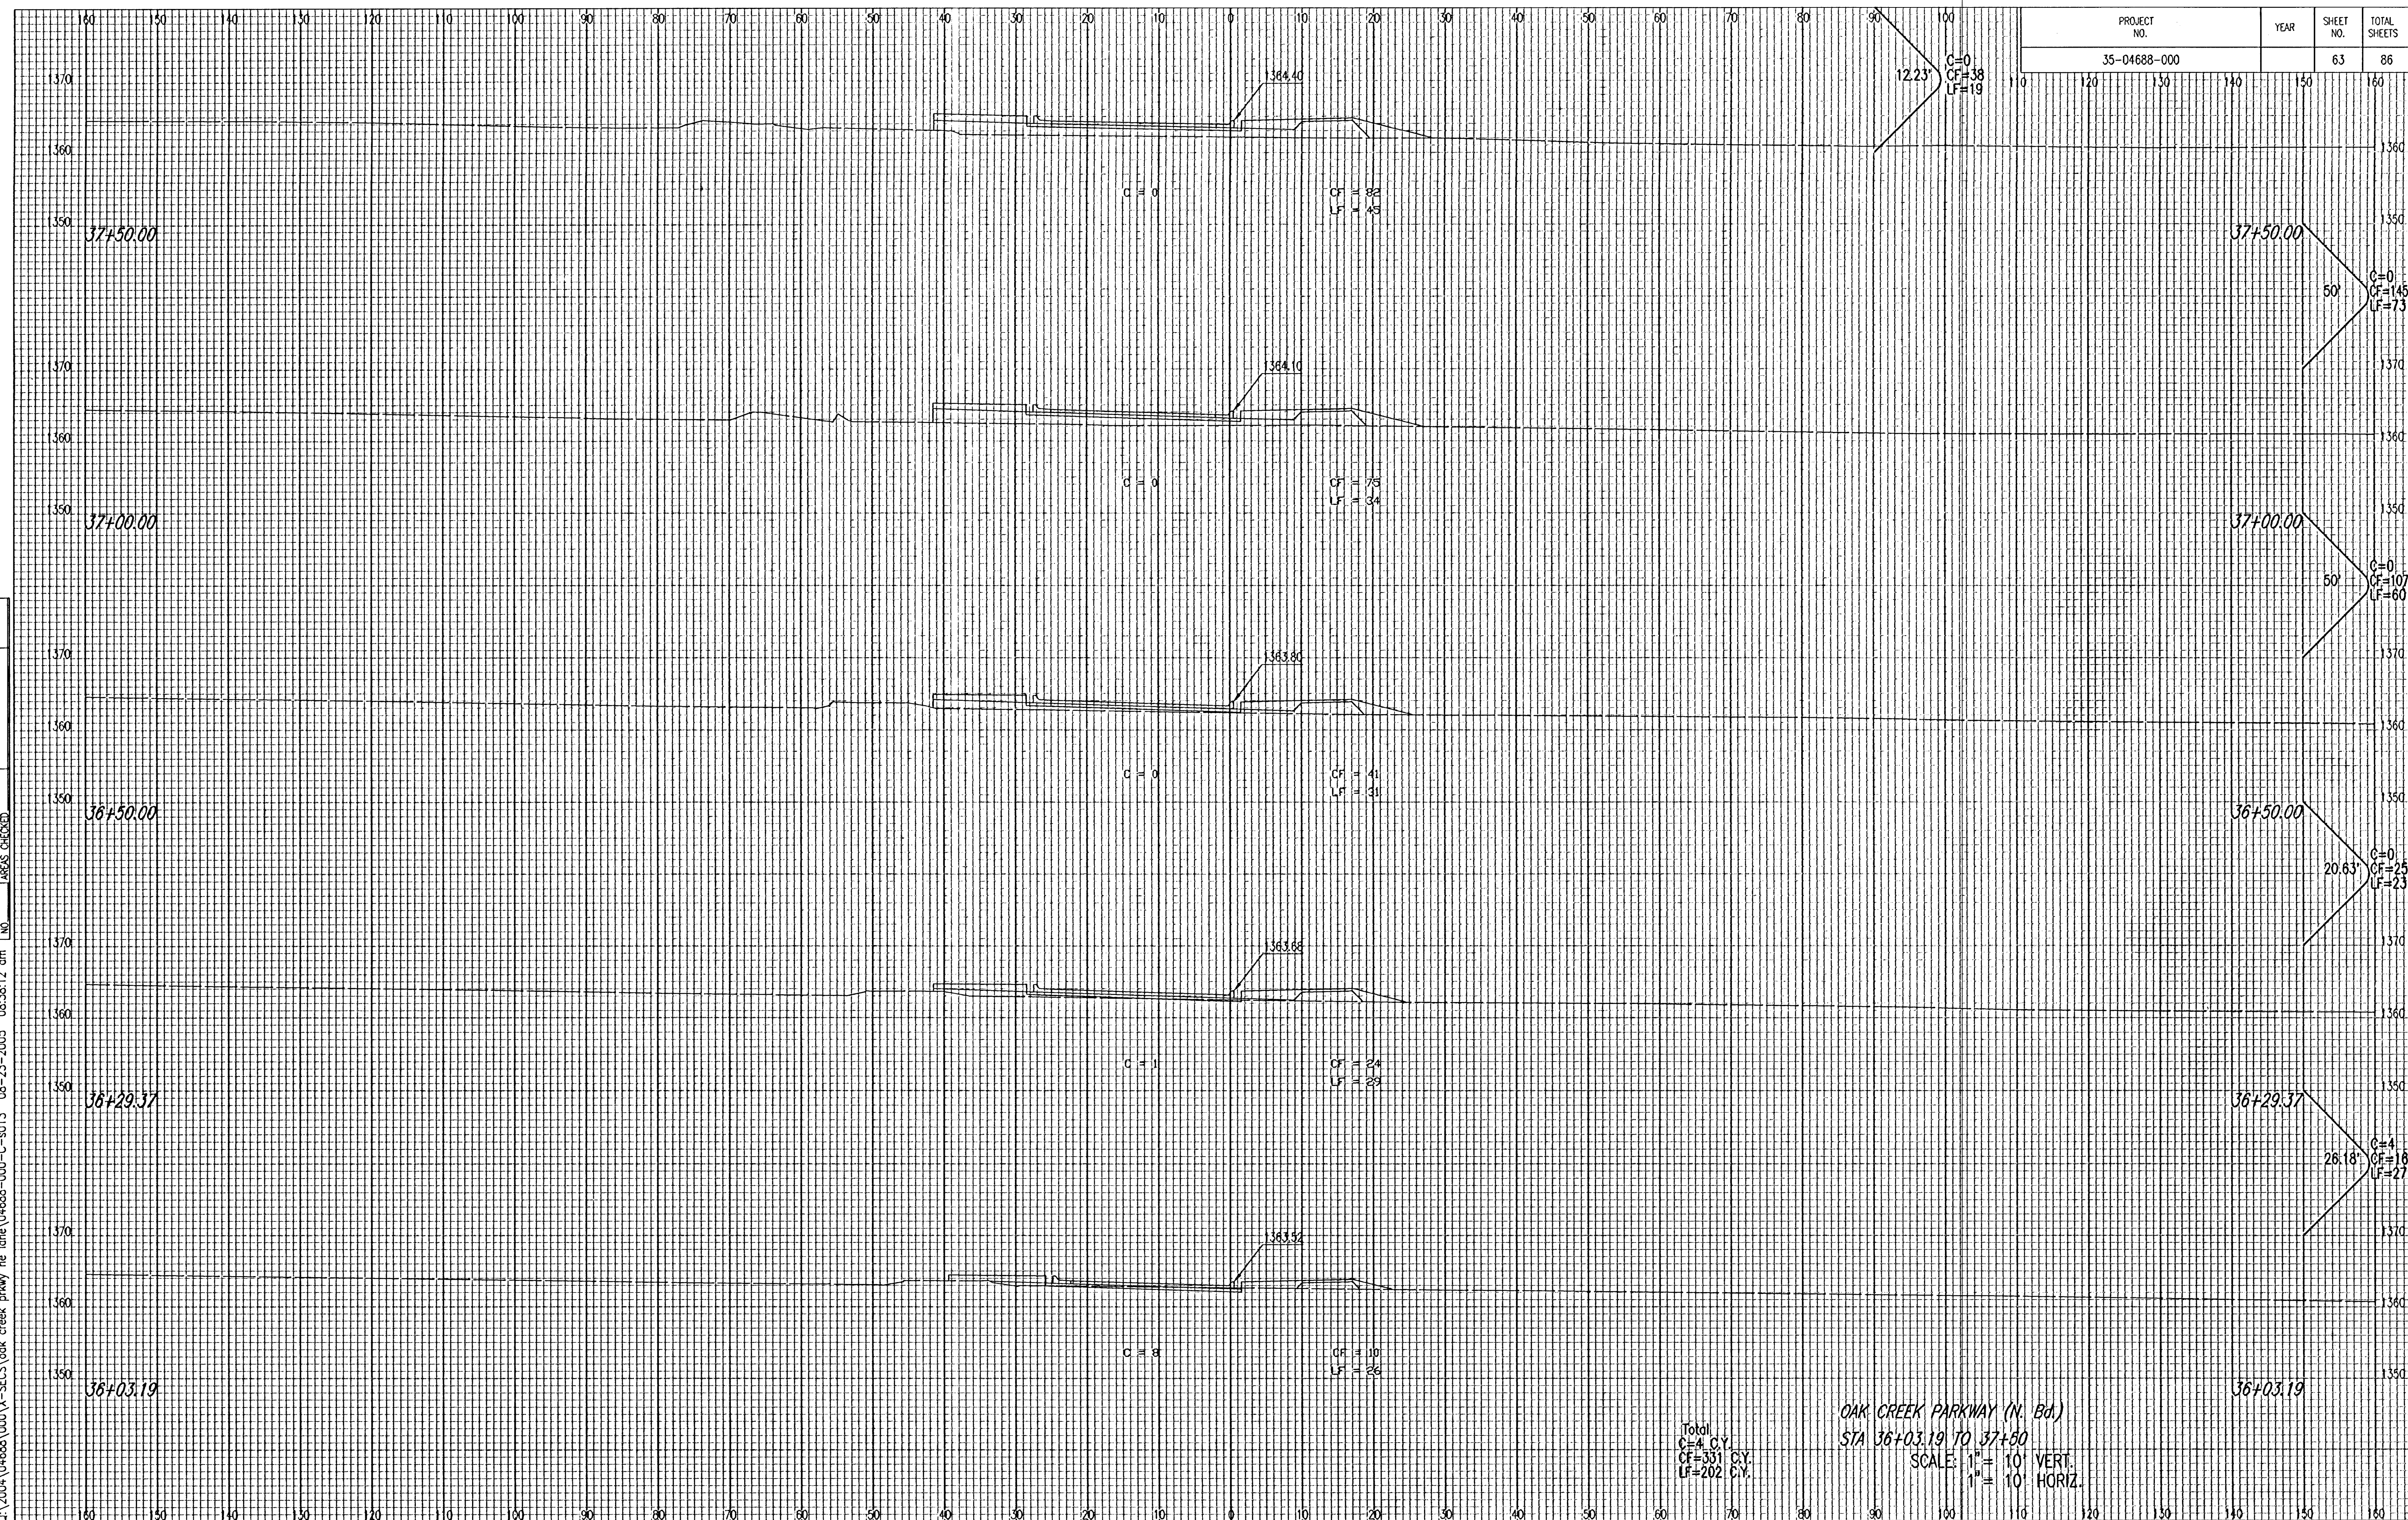

Total
C=4 C.Y.
CF=331 C.Y.
LF=202 C.Y.

OAK CREEK PARKWAY (N. Bd.)
STA 36+03.19 TO 37+50
SCALE: $\frac{1''}{10'}$ = $\frac{10'}{10'}$ VER
 $\frac{1''}{10'}$ = $\frac{10'}{10'}$ HOR