


NOTE BOOK	TEMPLATE
NO.	AREAS CHECKED

DSNR: BLB OPER: BUS SCALE: 1"=100'

C:\2004\04688\000\X-SECS\oak creek prway sw lane\04688-000-C-s007 08-23-2005 08:27:43 am

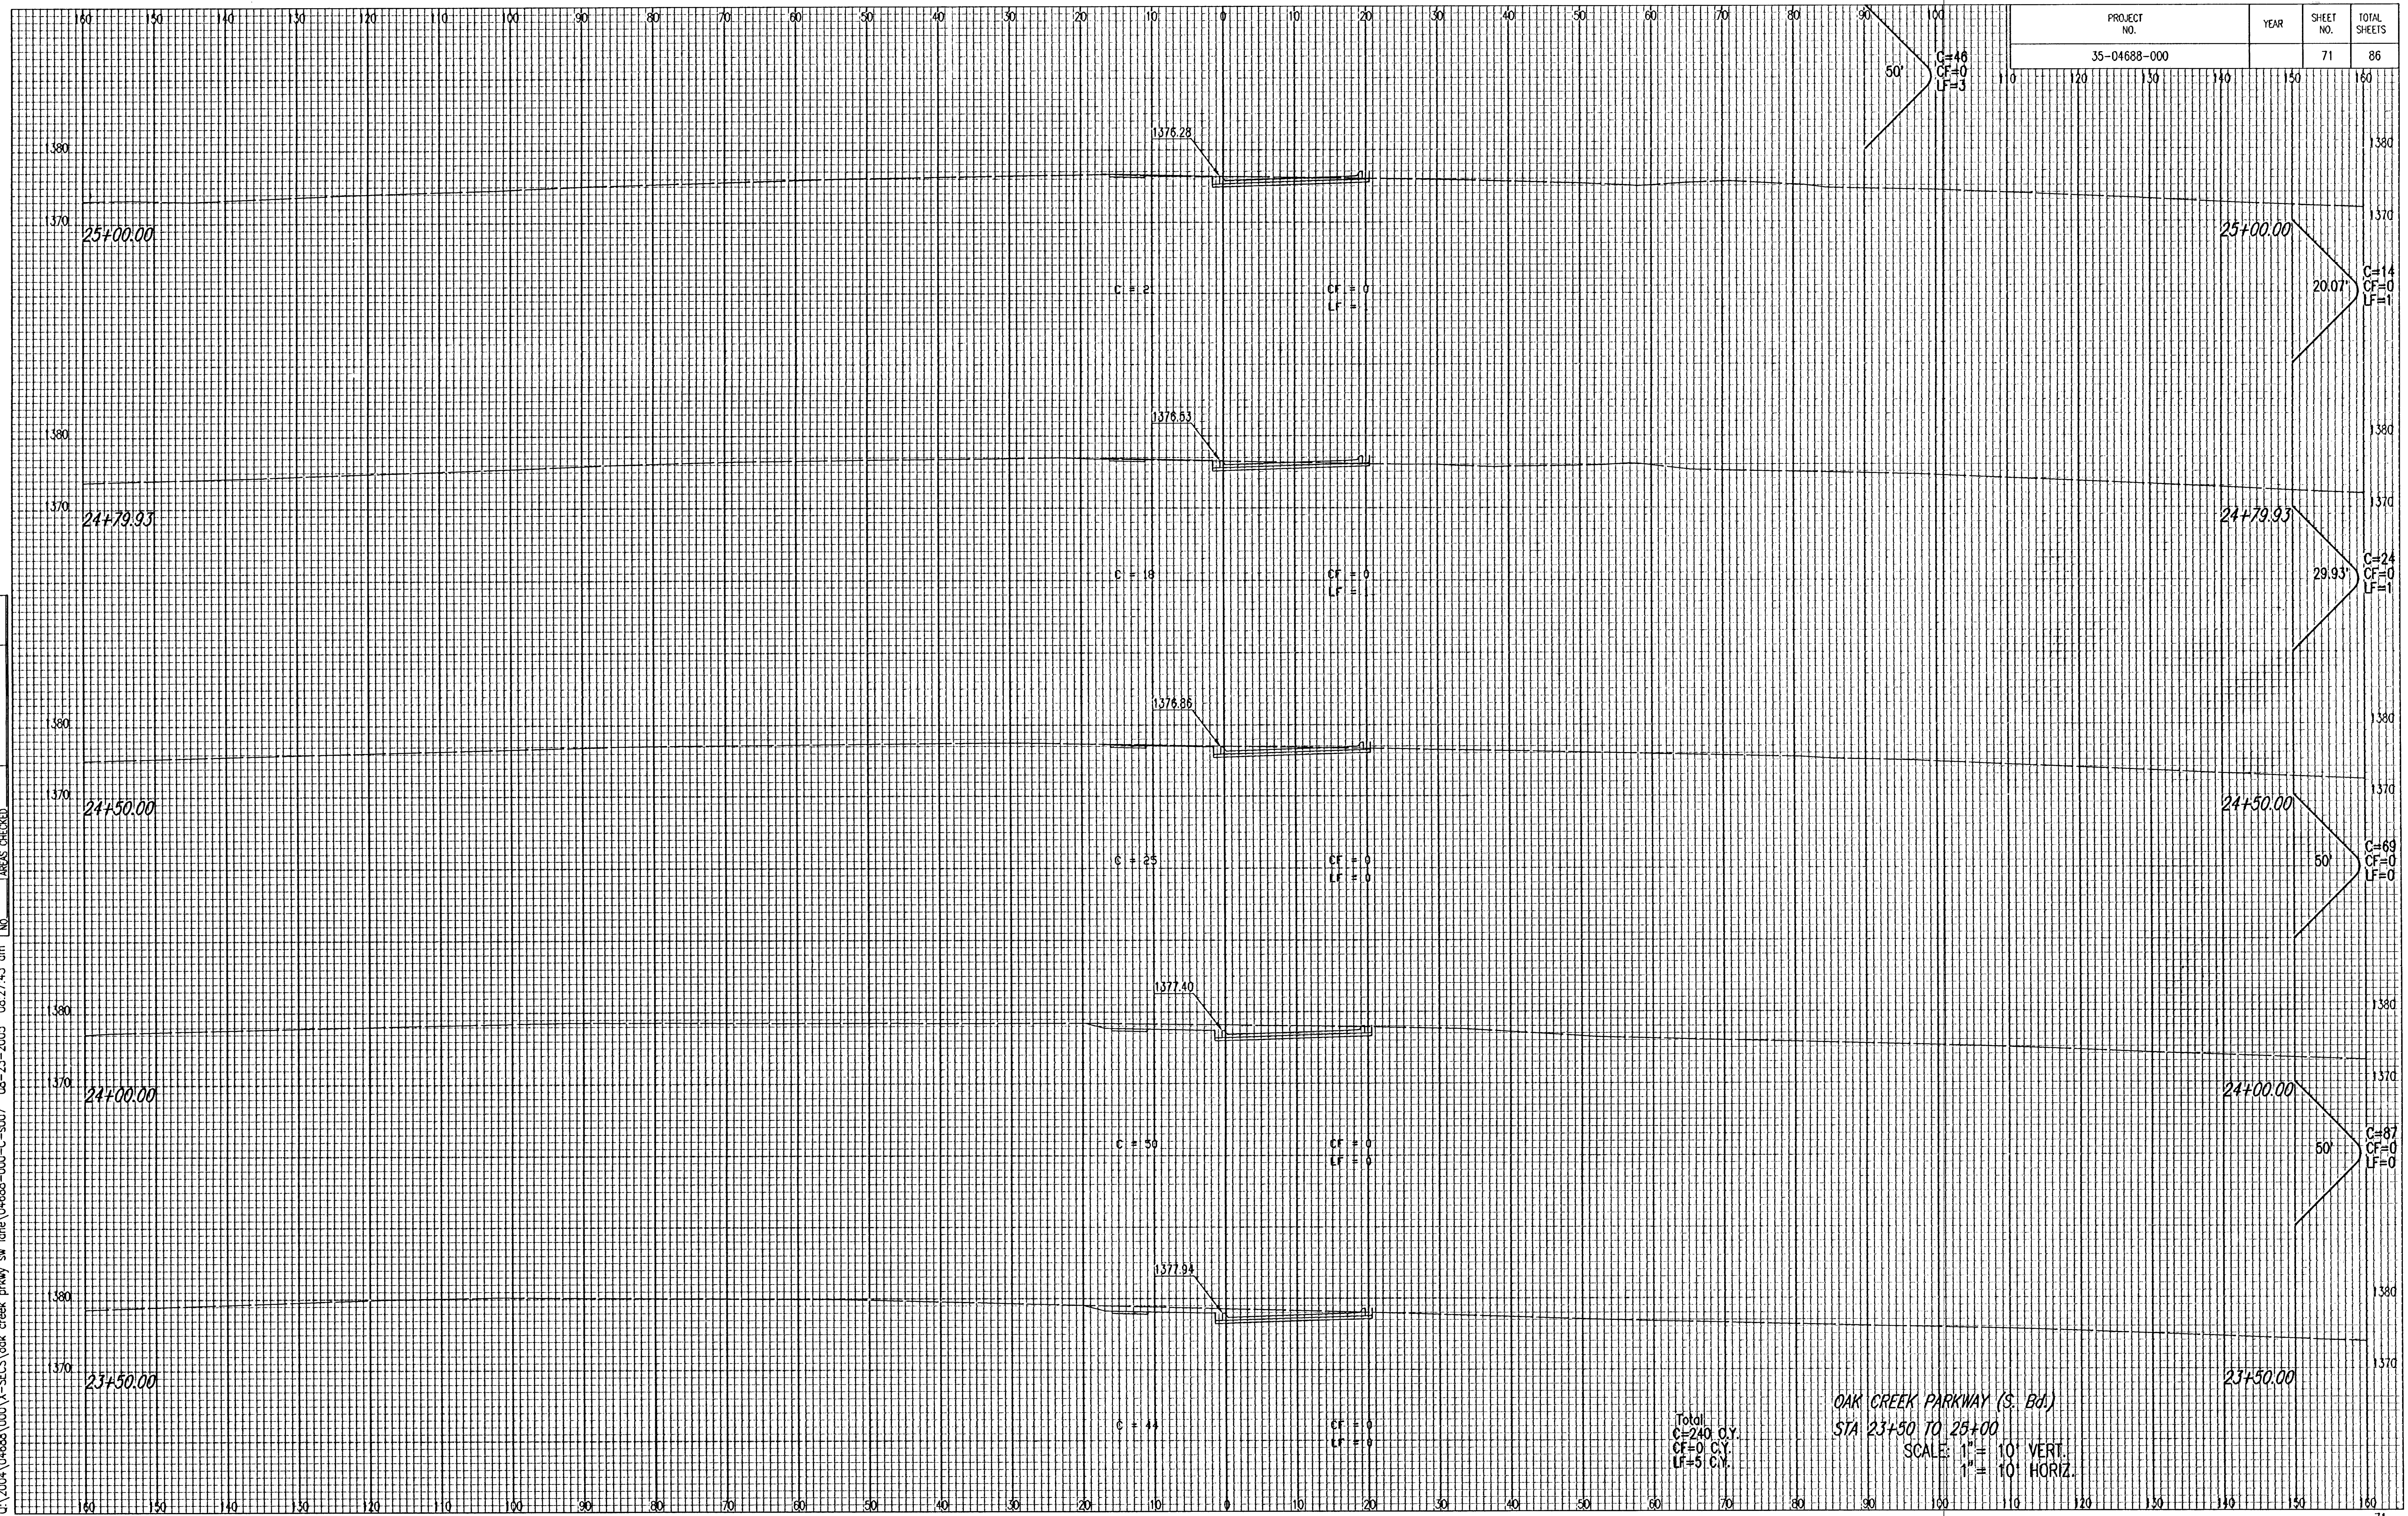

Total
C=240 C.Y.
CF=0 C.Y.
LF=5 C.Y.