


NOTE BOOK	TEMPLATE
NO.	AREAS
	CHECKED

DSNR: BLB OPER: BLS SCALE: 1"=1.00
G:\2004\04688\000\X-SECS\oak creek prkwy sw lane\04688-000-C-011 08-23-2005 08:31:22 am

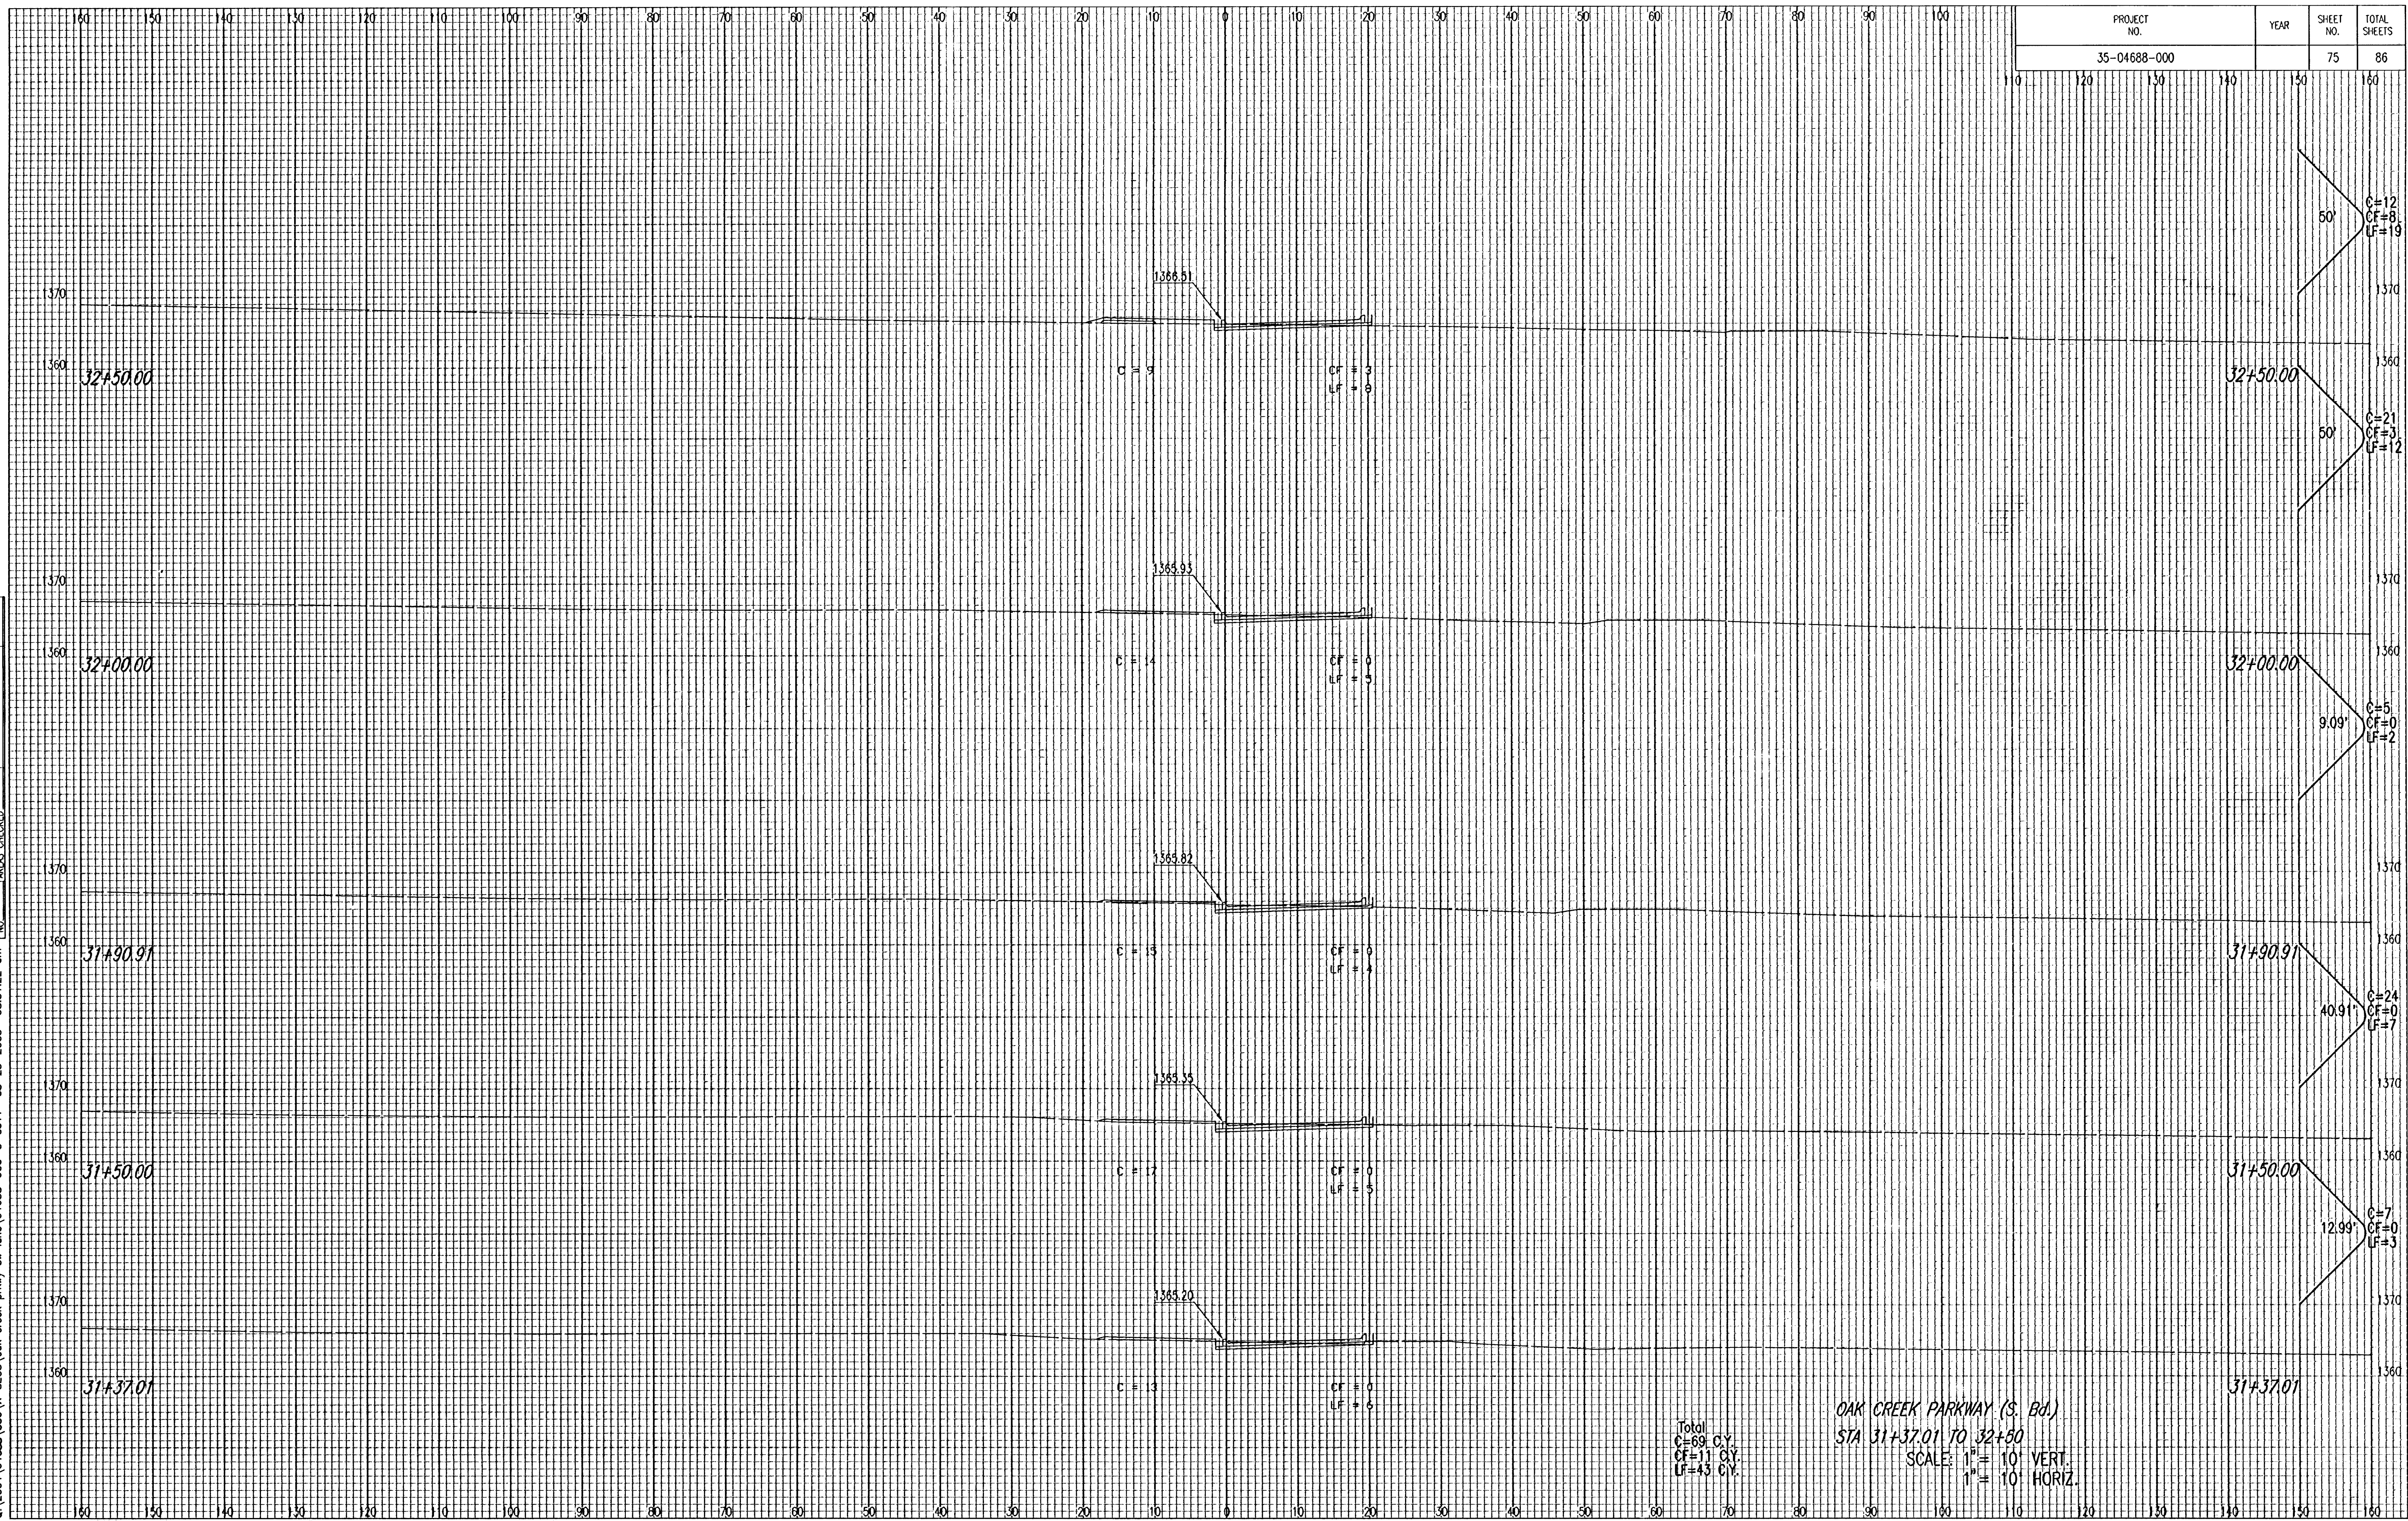

Total
C=69 C.Y.
CF=11 C.Y.
LF=43 C.Y.

OAK CREEK PARKWAY (S. Bd.)
STA 31+37.01 TO 32+50.00
SCALE: 1" = 10' VERT.
1" = 10' HORIZ.

PROJECT NO.	YEAR	SHEET NO.	TOTAL SHEETS
35-04688-000		75	86