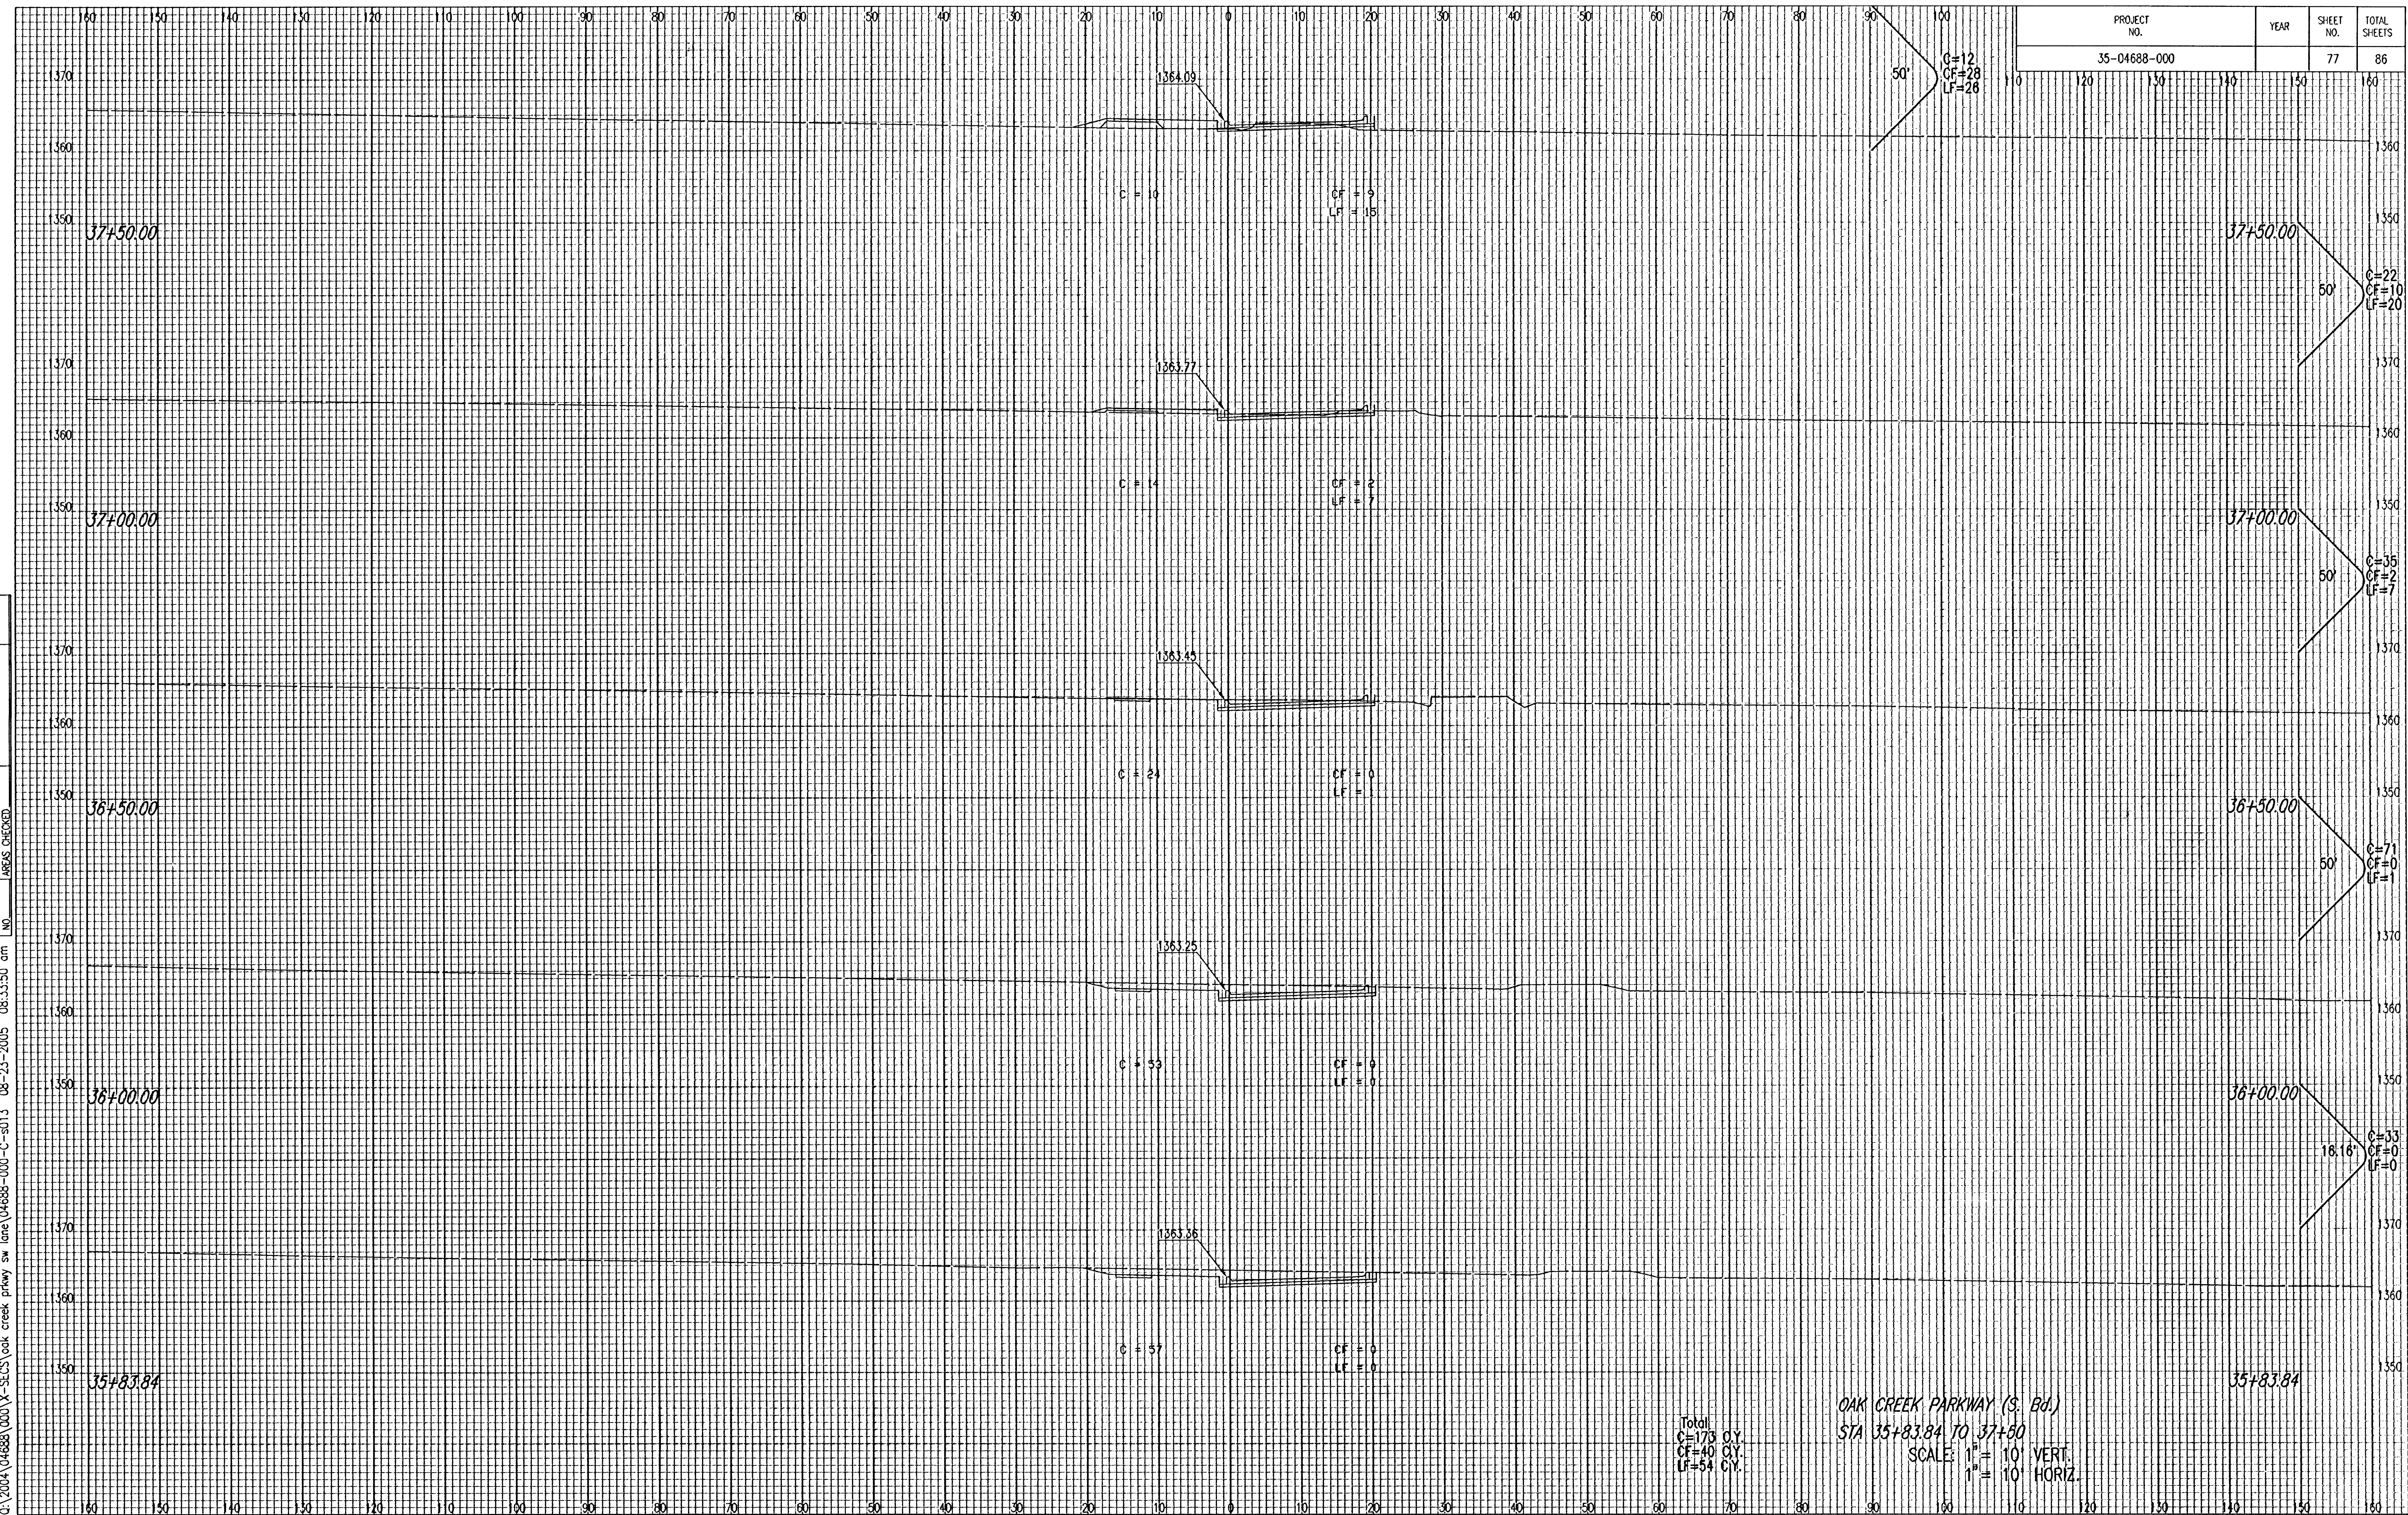


PROJECT NO.	YEAR	SHEET NO.	TOTAL SHEETS
35-04688-000		77	86

DSNR: BLB OPER: BJS SCALE: 1=1.00

OSNR: BLB OPER: BUS SCALE: 1=1.00

NOTE BOOK			
TEMPLATE			
AREAS			

Total
C=173 O.Y
CF=40 C.Y
LF=54 C.Y.

OAK CREEK PARKWAY (S. Bd.)
STA 35+83.84 TO 37+50
SCALE: $1'' = 10'$ VERT.
 $1'' = 10'$ HORIZ.