


PROJECT NO.	YEAR	SHEET NO.	TOTAL SHEETS
35-04688-000		81	86

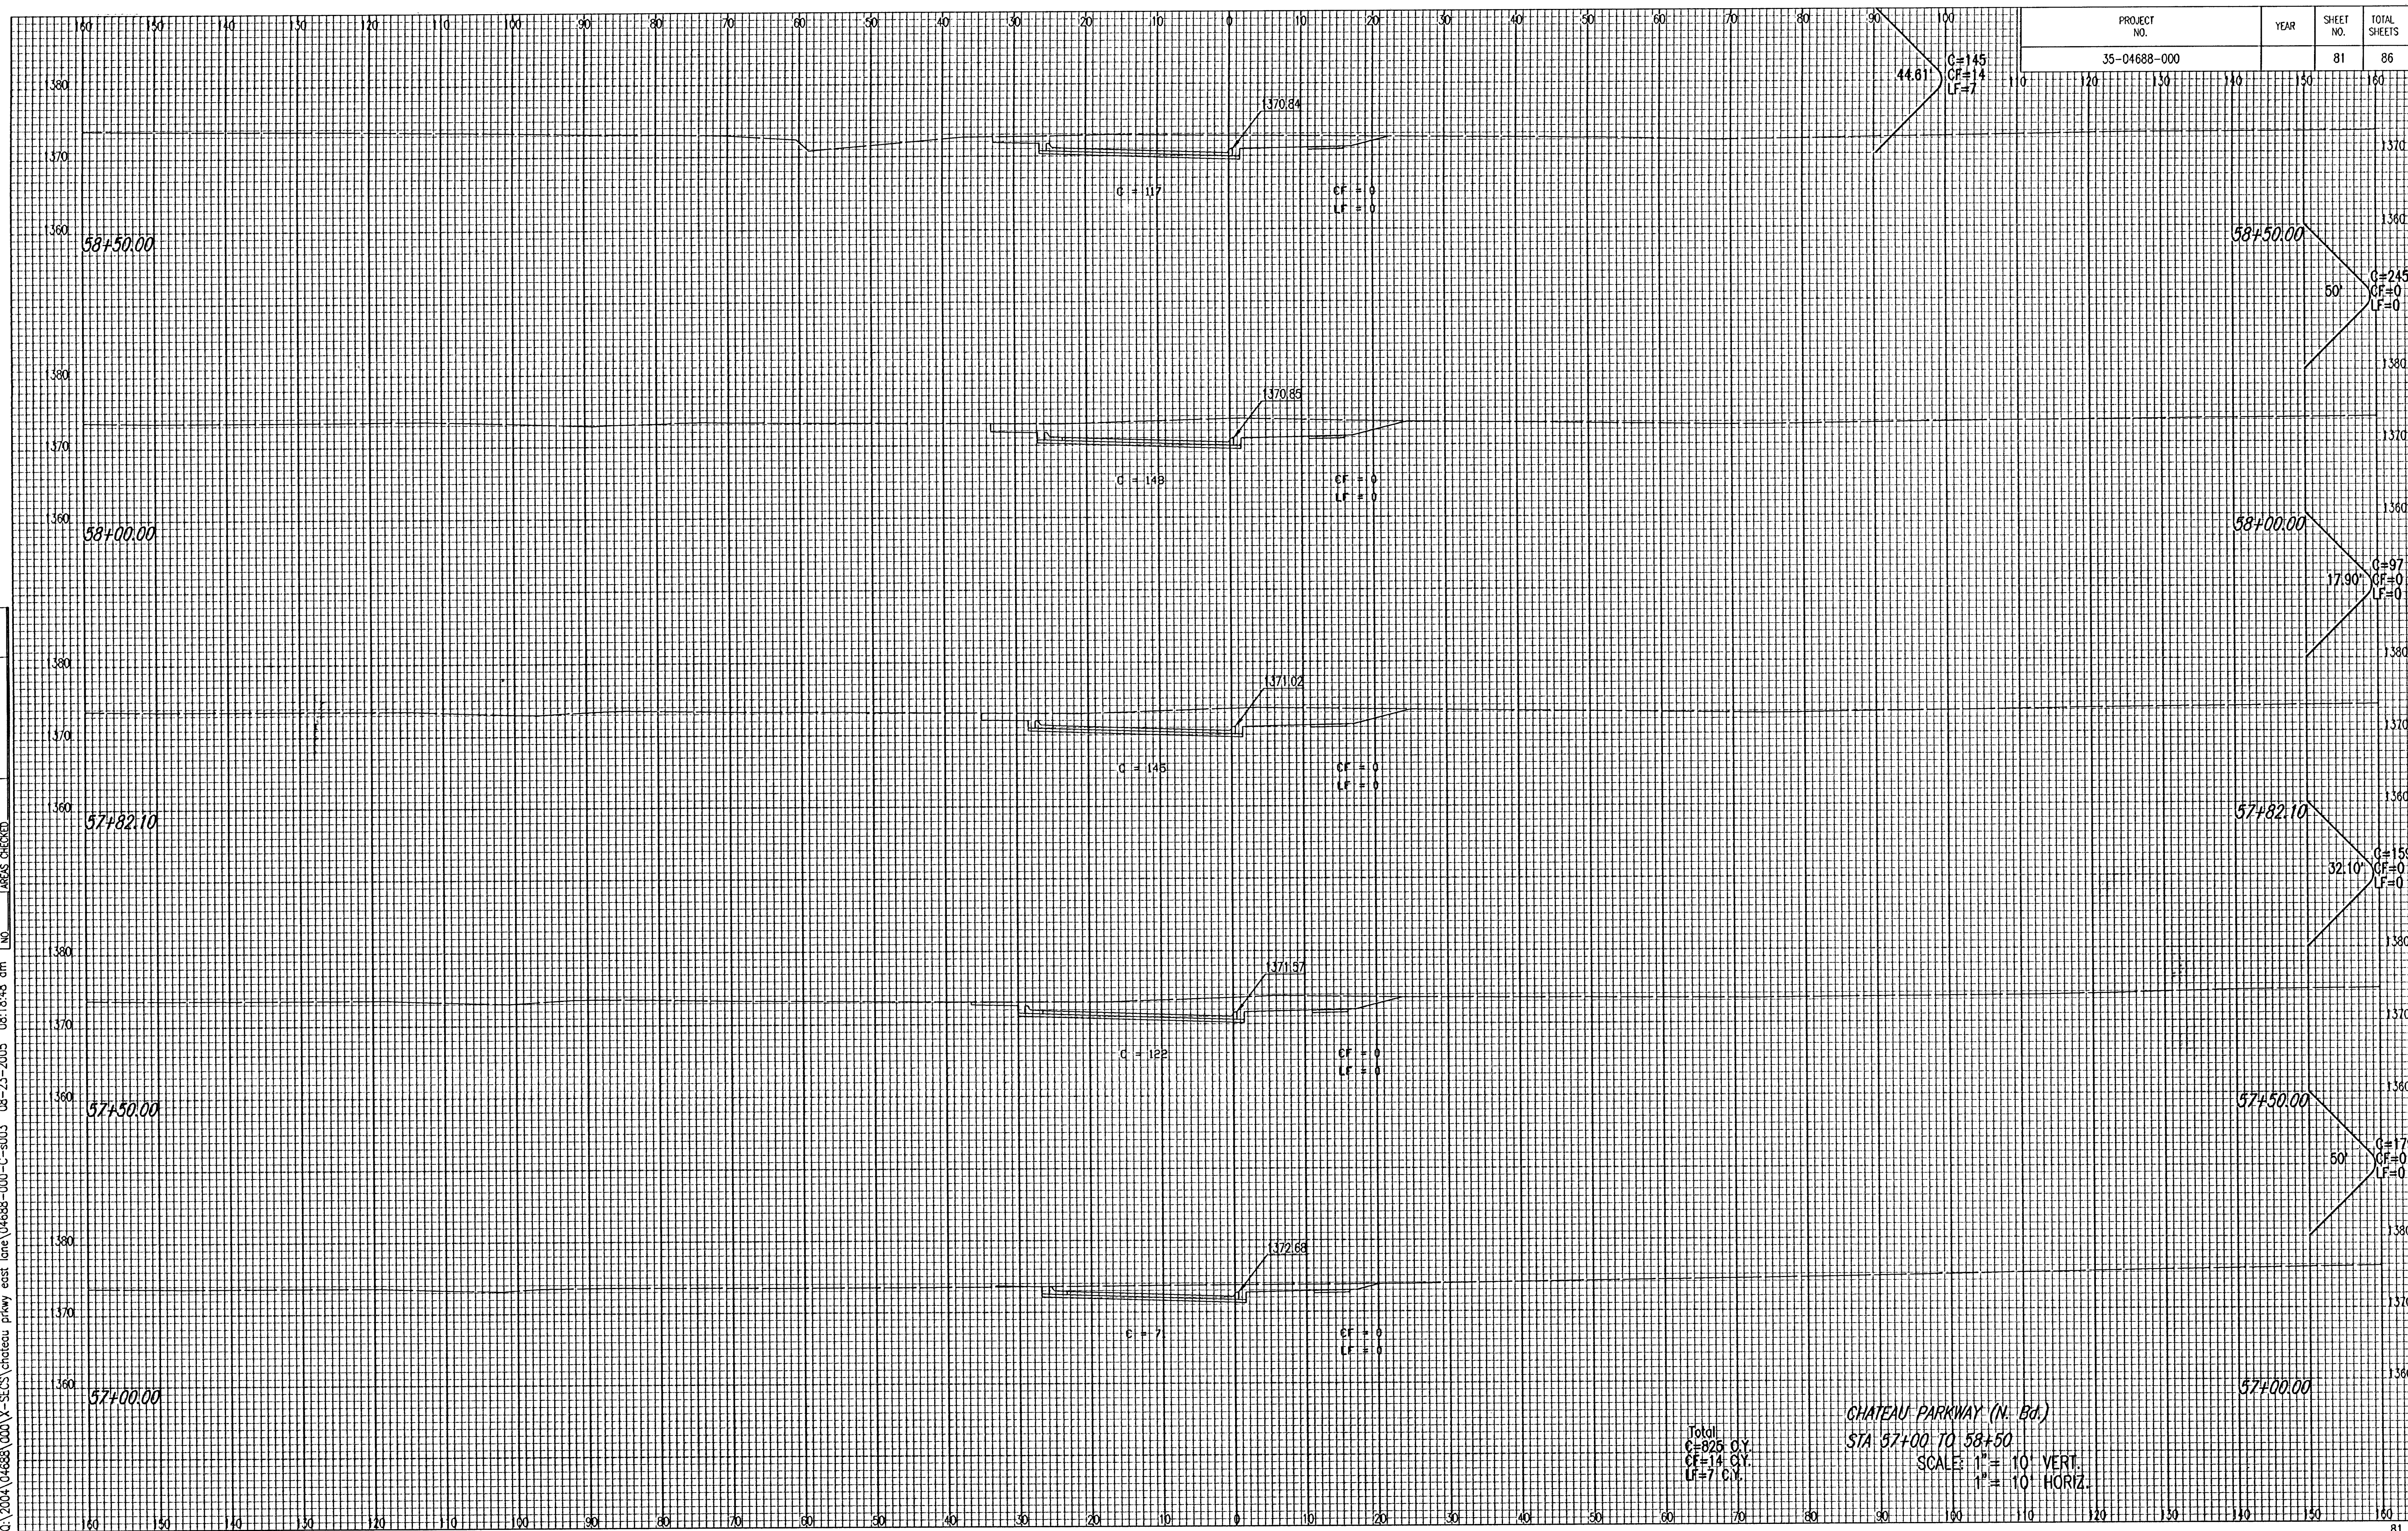

QSNR: BLB OPER: BLB SCALE: 1=1.00
Q:\2004\04688\000\X-SECS\chateau.prkwy east lane\04688-000-C-s003 08-23-2005 08:18:48 cm

[illegible]

Total
C=825 O.Y.
CF=14 O.Y.
LF=7 C.Y.

CHATEAU PARKWAY (N. Bd.)
STA 57+00 TO 58+50
SCALE: 1" = 10' VERT.
1" = 10' HORIZ.