


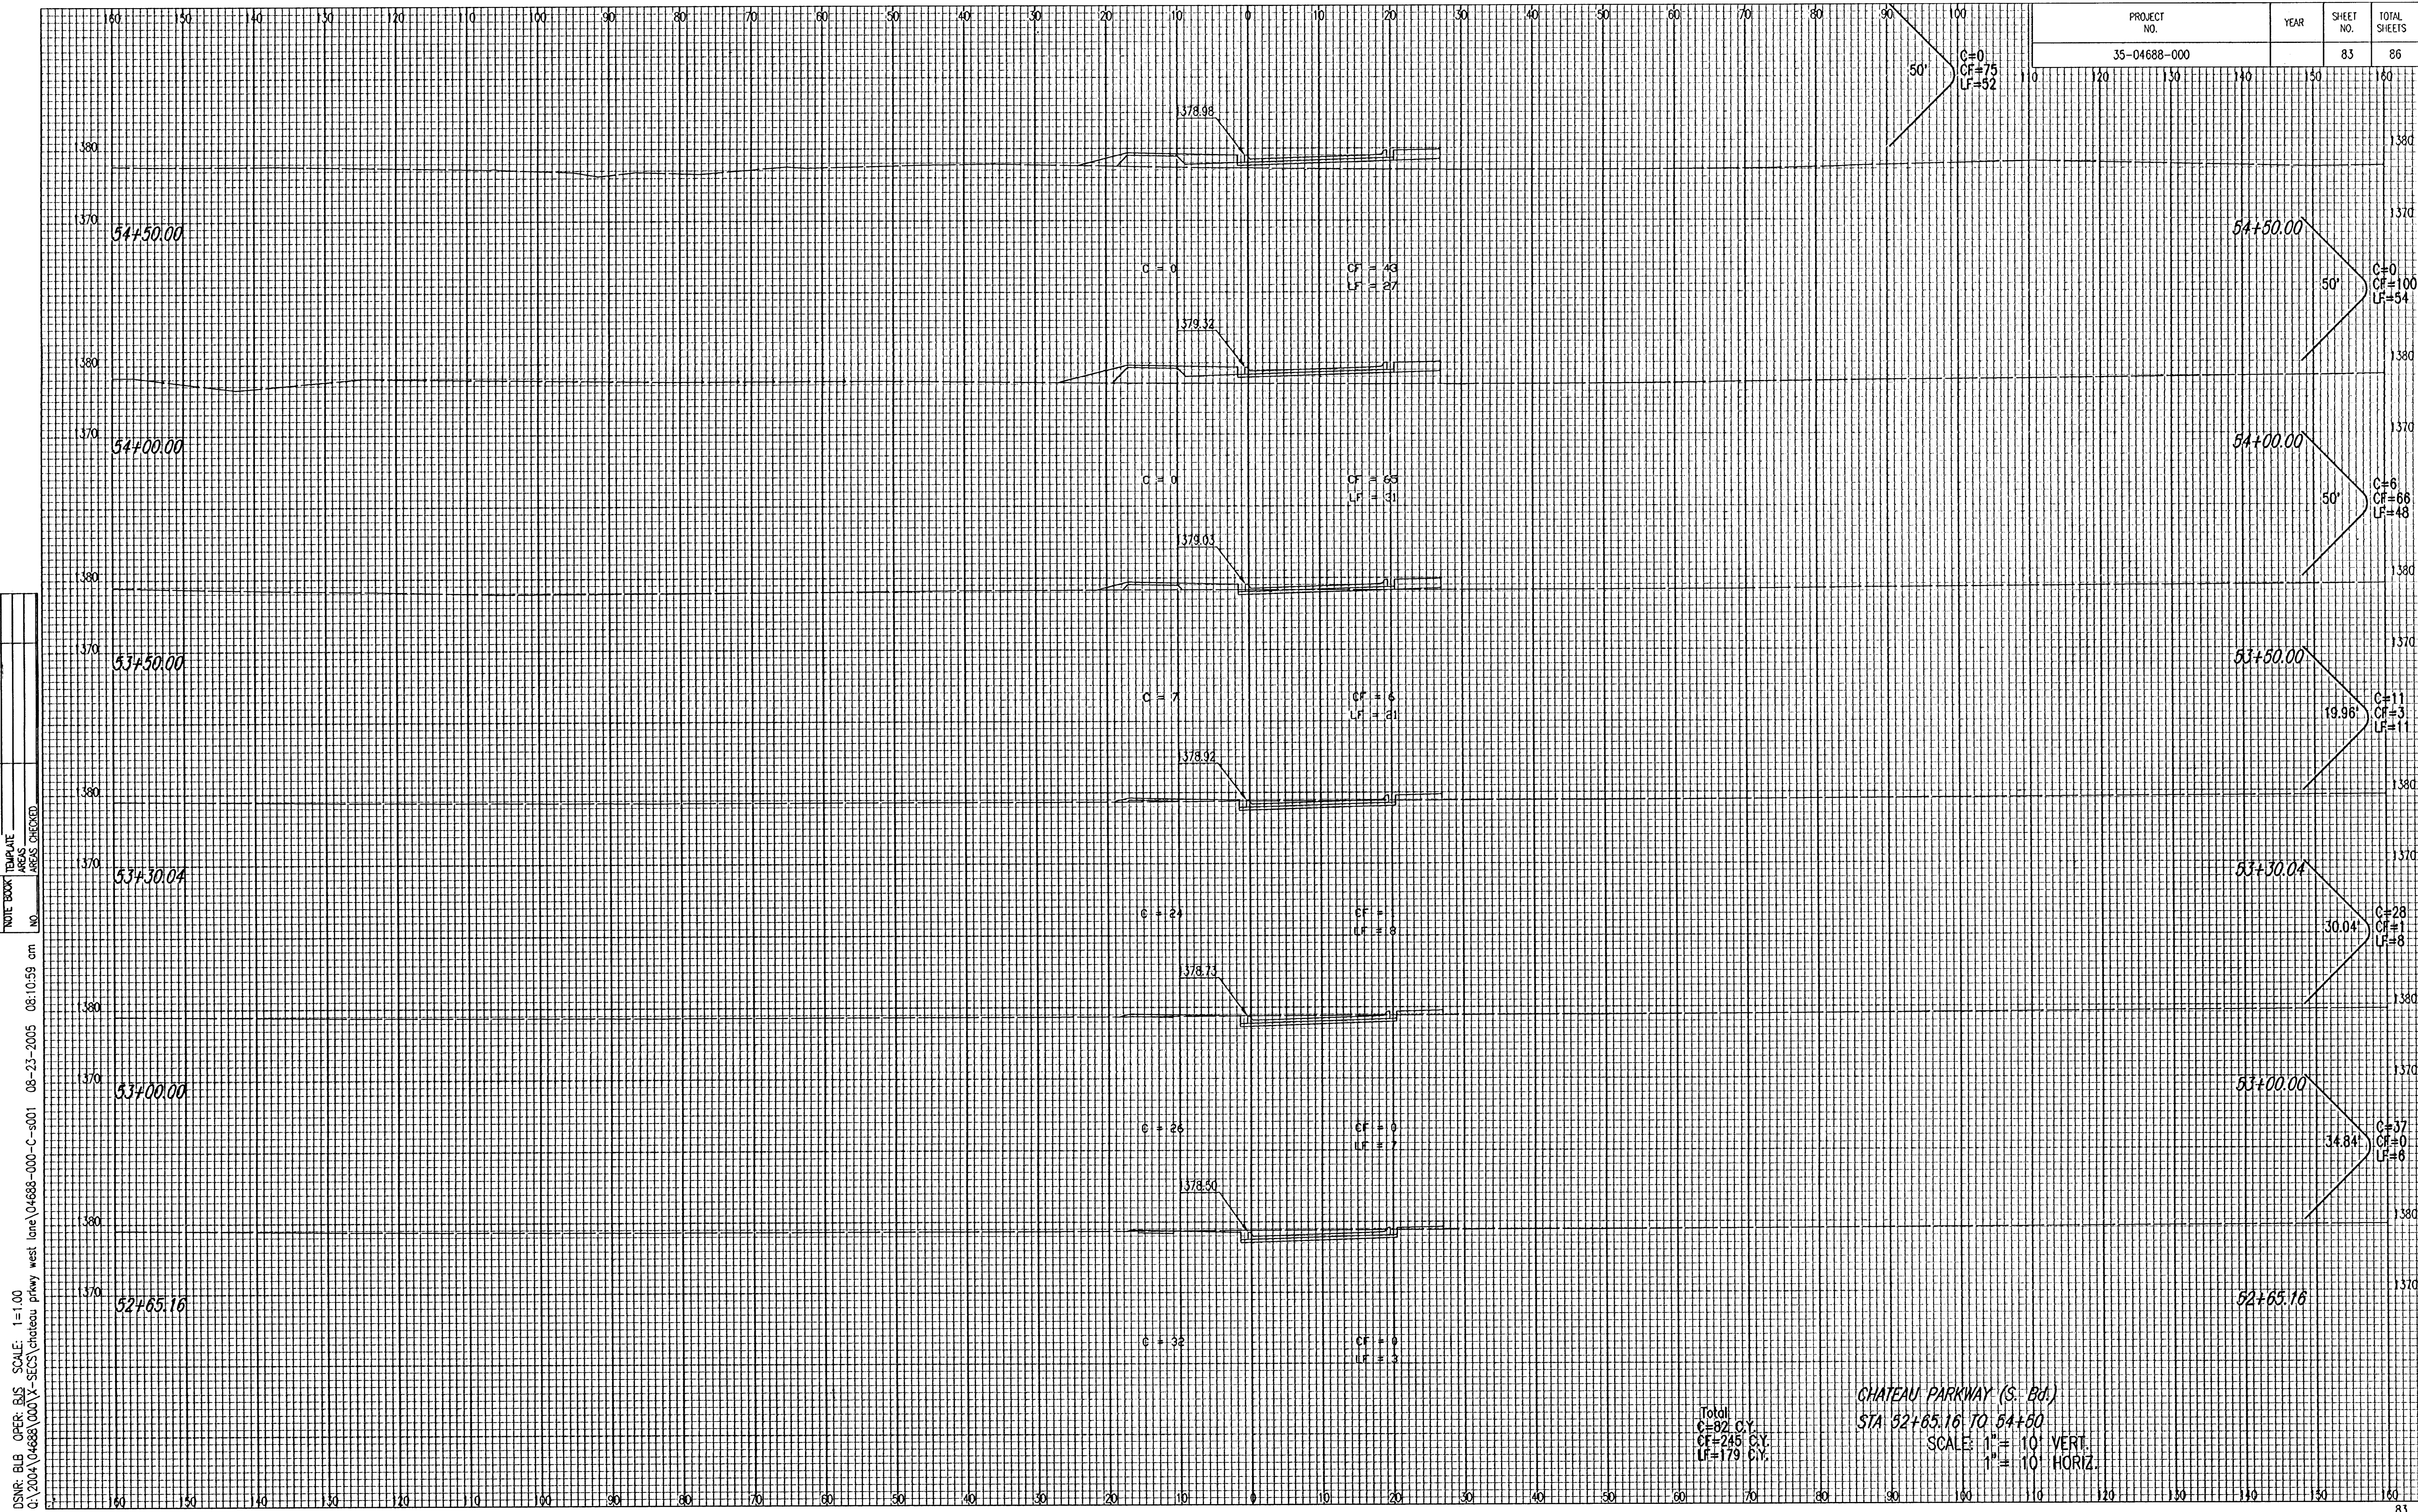

PROJECT NO.	YEAR	SHEET NO.	TOTAL SHEETS
35-04688-000		83	86

NOTE BOOK TEMPLATE	AREAS CHECKED
NO.	

DSNR: BLB OPER: BLB SCALE: 1"=10'
C:\2004\04688\000\X-SECS\chateau prway west lane\04688-000-C-5001 08-23-2005 08:10:59 am

Total
C=82 C.Y.
CF=245 C.Y.
LF=179 C.Y.

CHATEAU PARKWAY (S. Bd.)
STA 52+65.16 TO 54+50
SCALE: 1" = 10' VERT.
1" = 10' HORIZ.