


F:\APPS\DCAP\109\A\Projects\001\00102\Plans\Spec.dwg Tue Jan 25 11:02:19 2005 Steve Schmidt-Poe & Associates of Kansas, Inc.

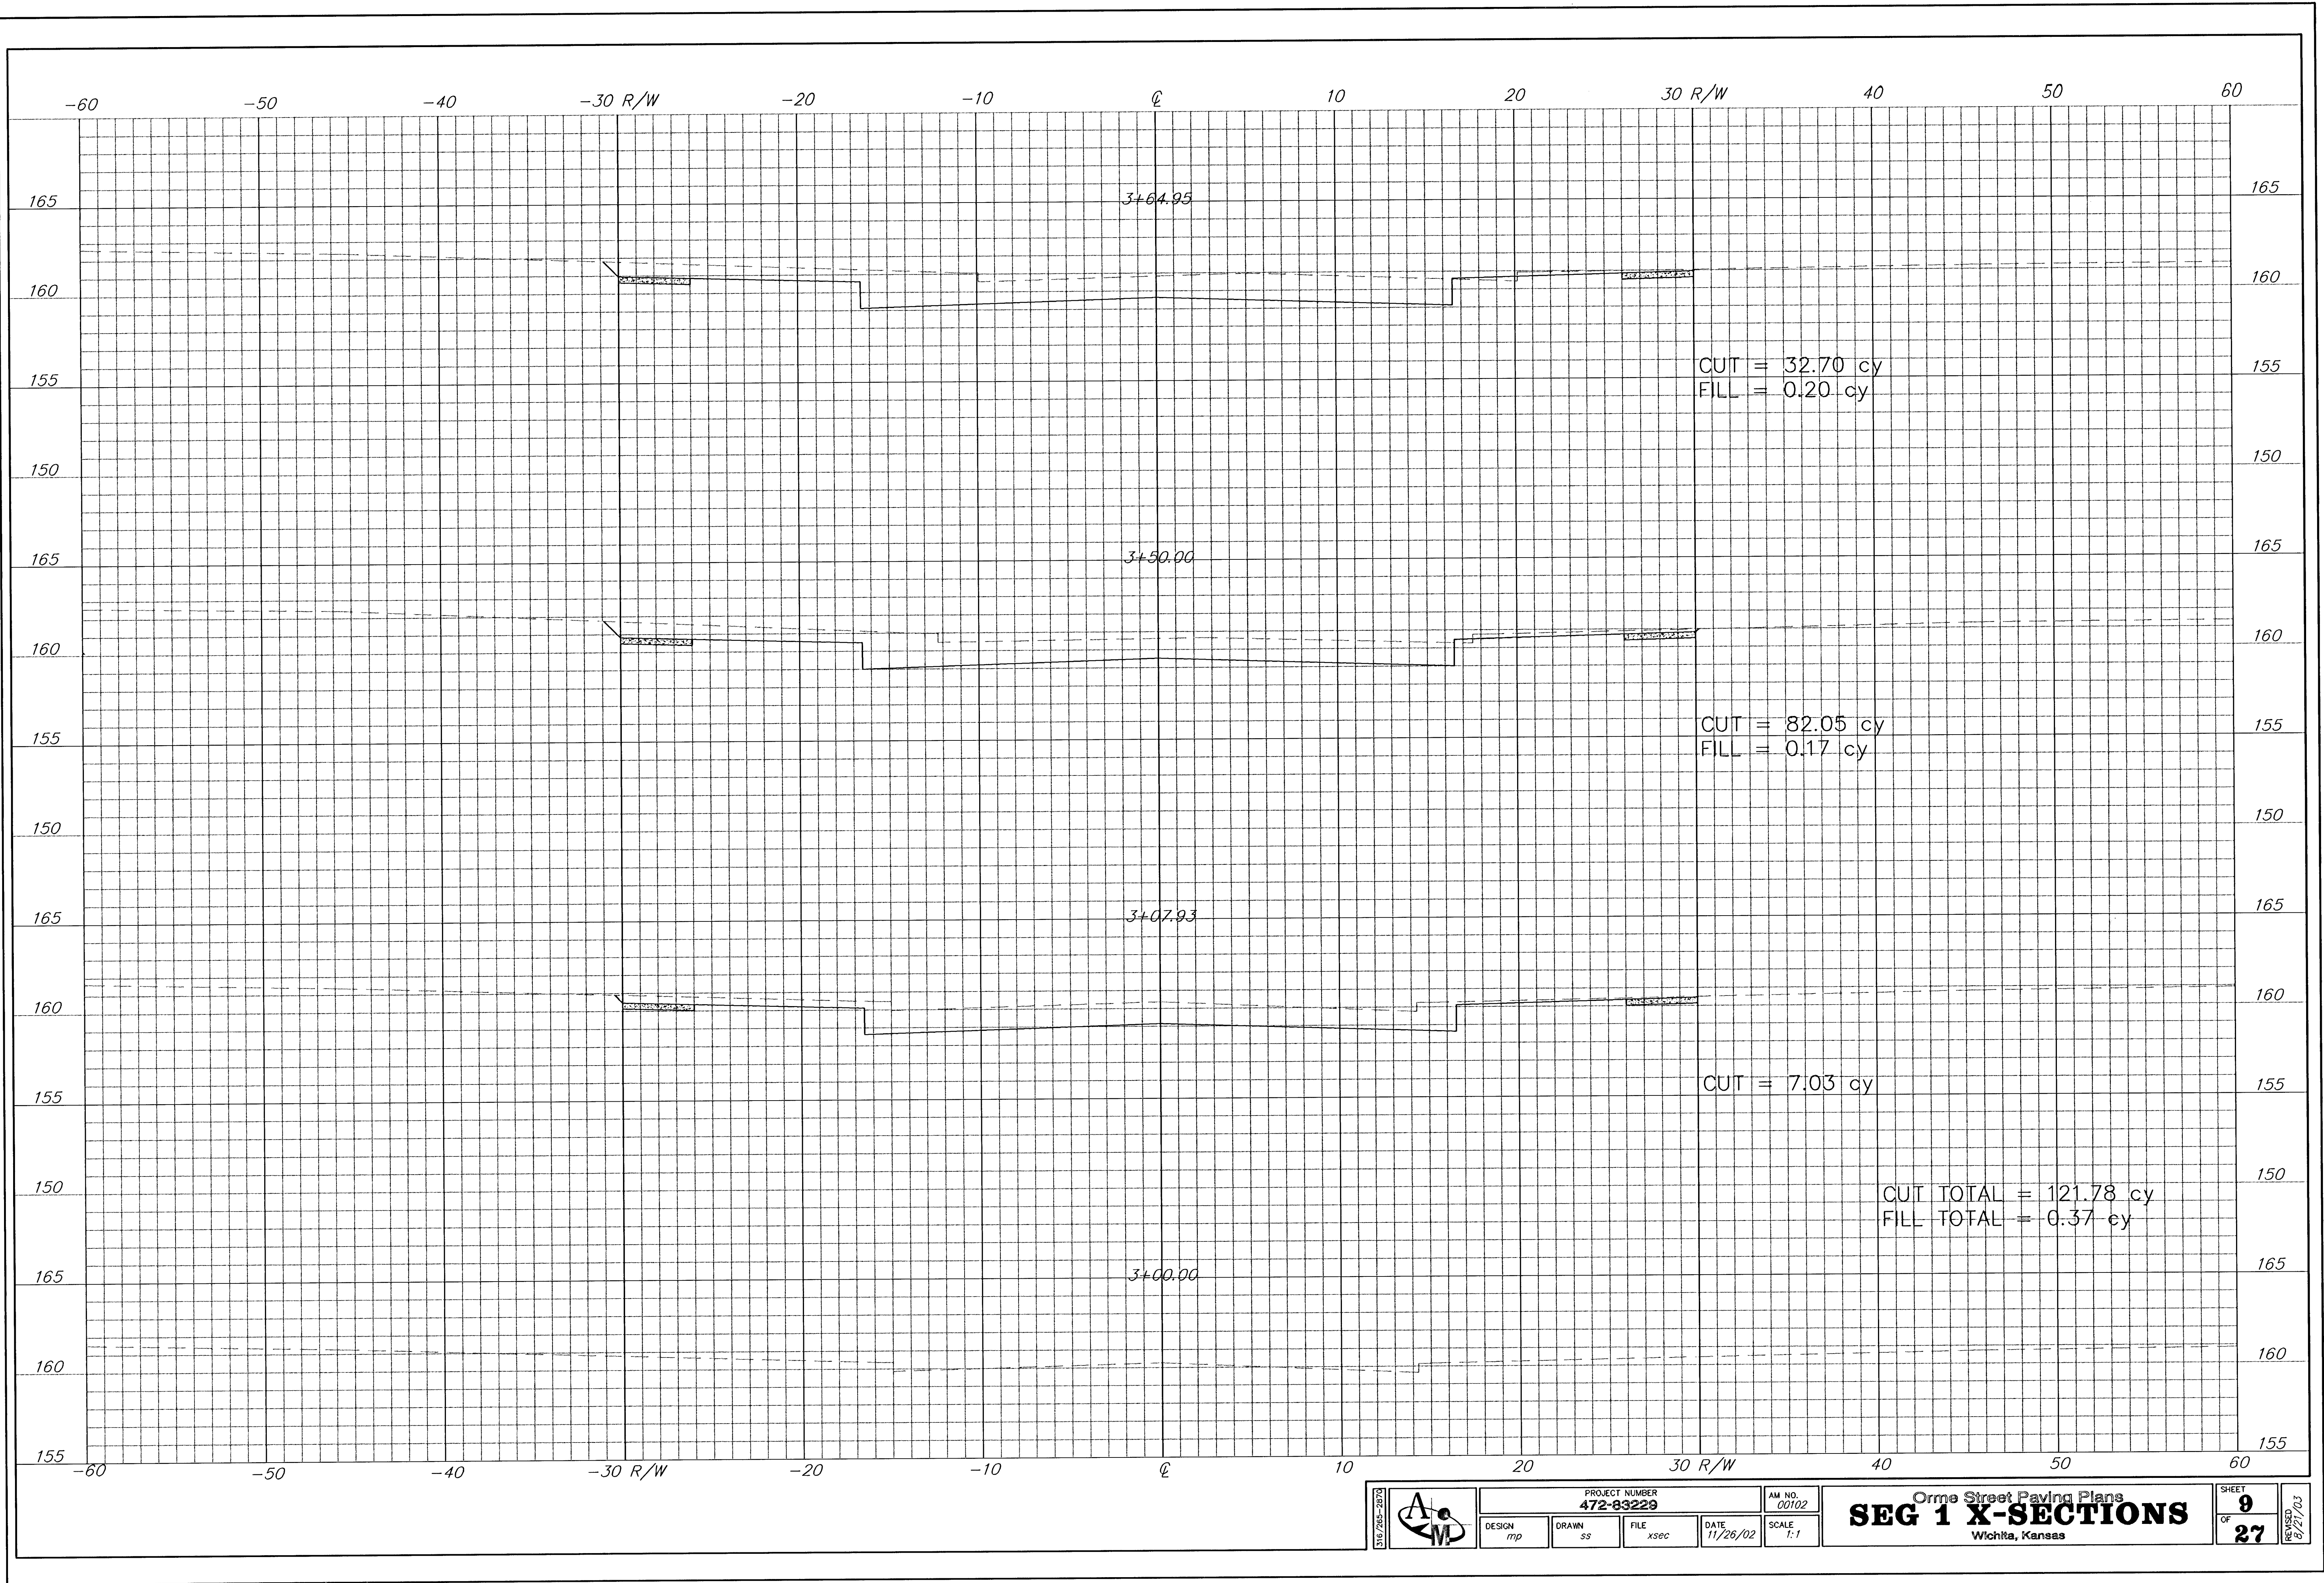

	PROJECT NUMBER 472-89229				AM NO. 00102	SEG 1 X-SECTIONS Orme Street Paving Plans Wichita, Kansas	SHEET 9 OF 27 REVISED 8/21/03
	DESIGN mp	DRAWN ss	FILE xsec	DATE 11/26/02	SCALE 1:1		