
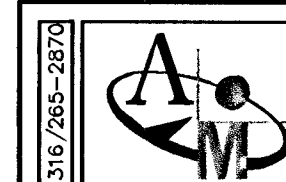


F:\APPS\DATA\PROJECTS\001\00102\01ans\asec.dwg Tue Jan 23 11:02:19 2005 Steve Schmidt-Poe & Associates of Kansas, Inc.

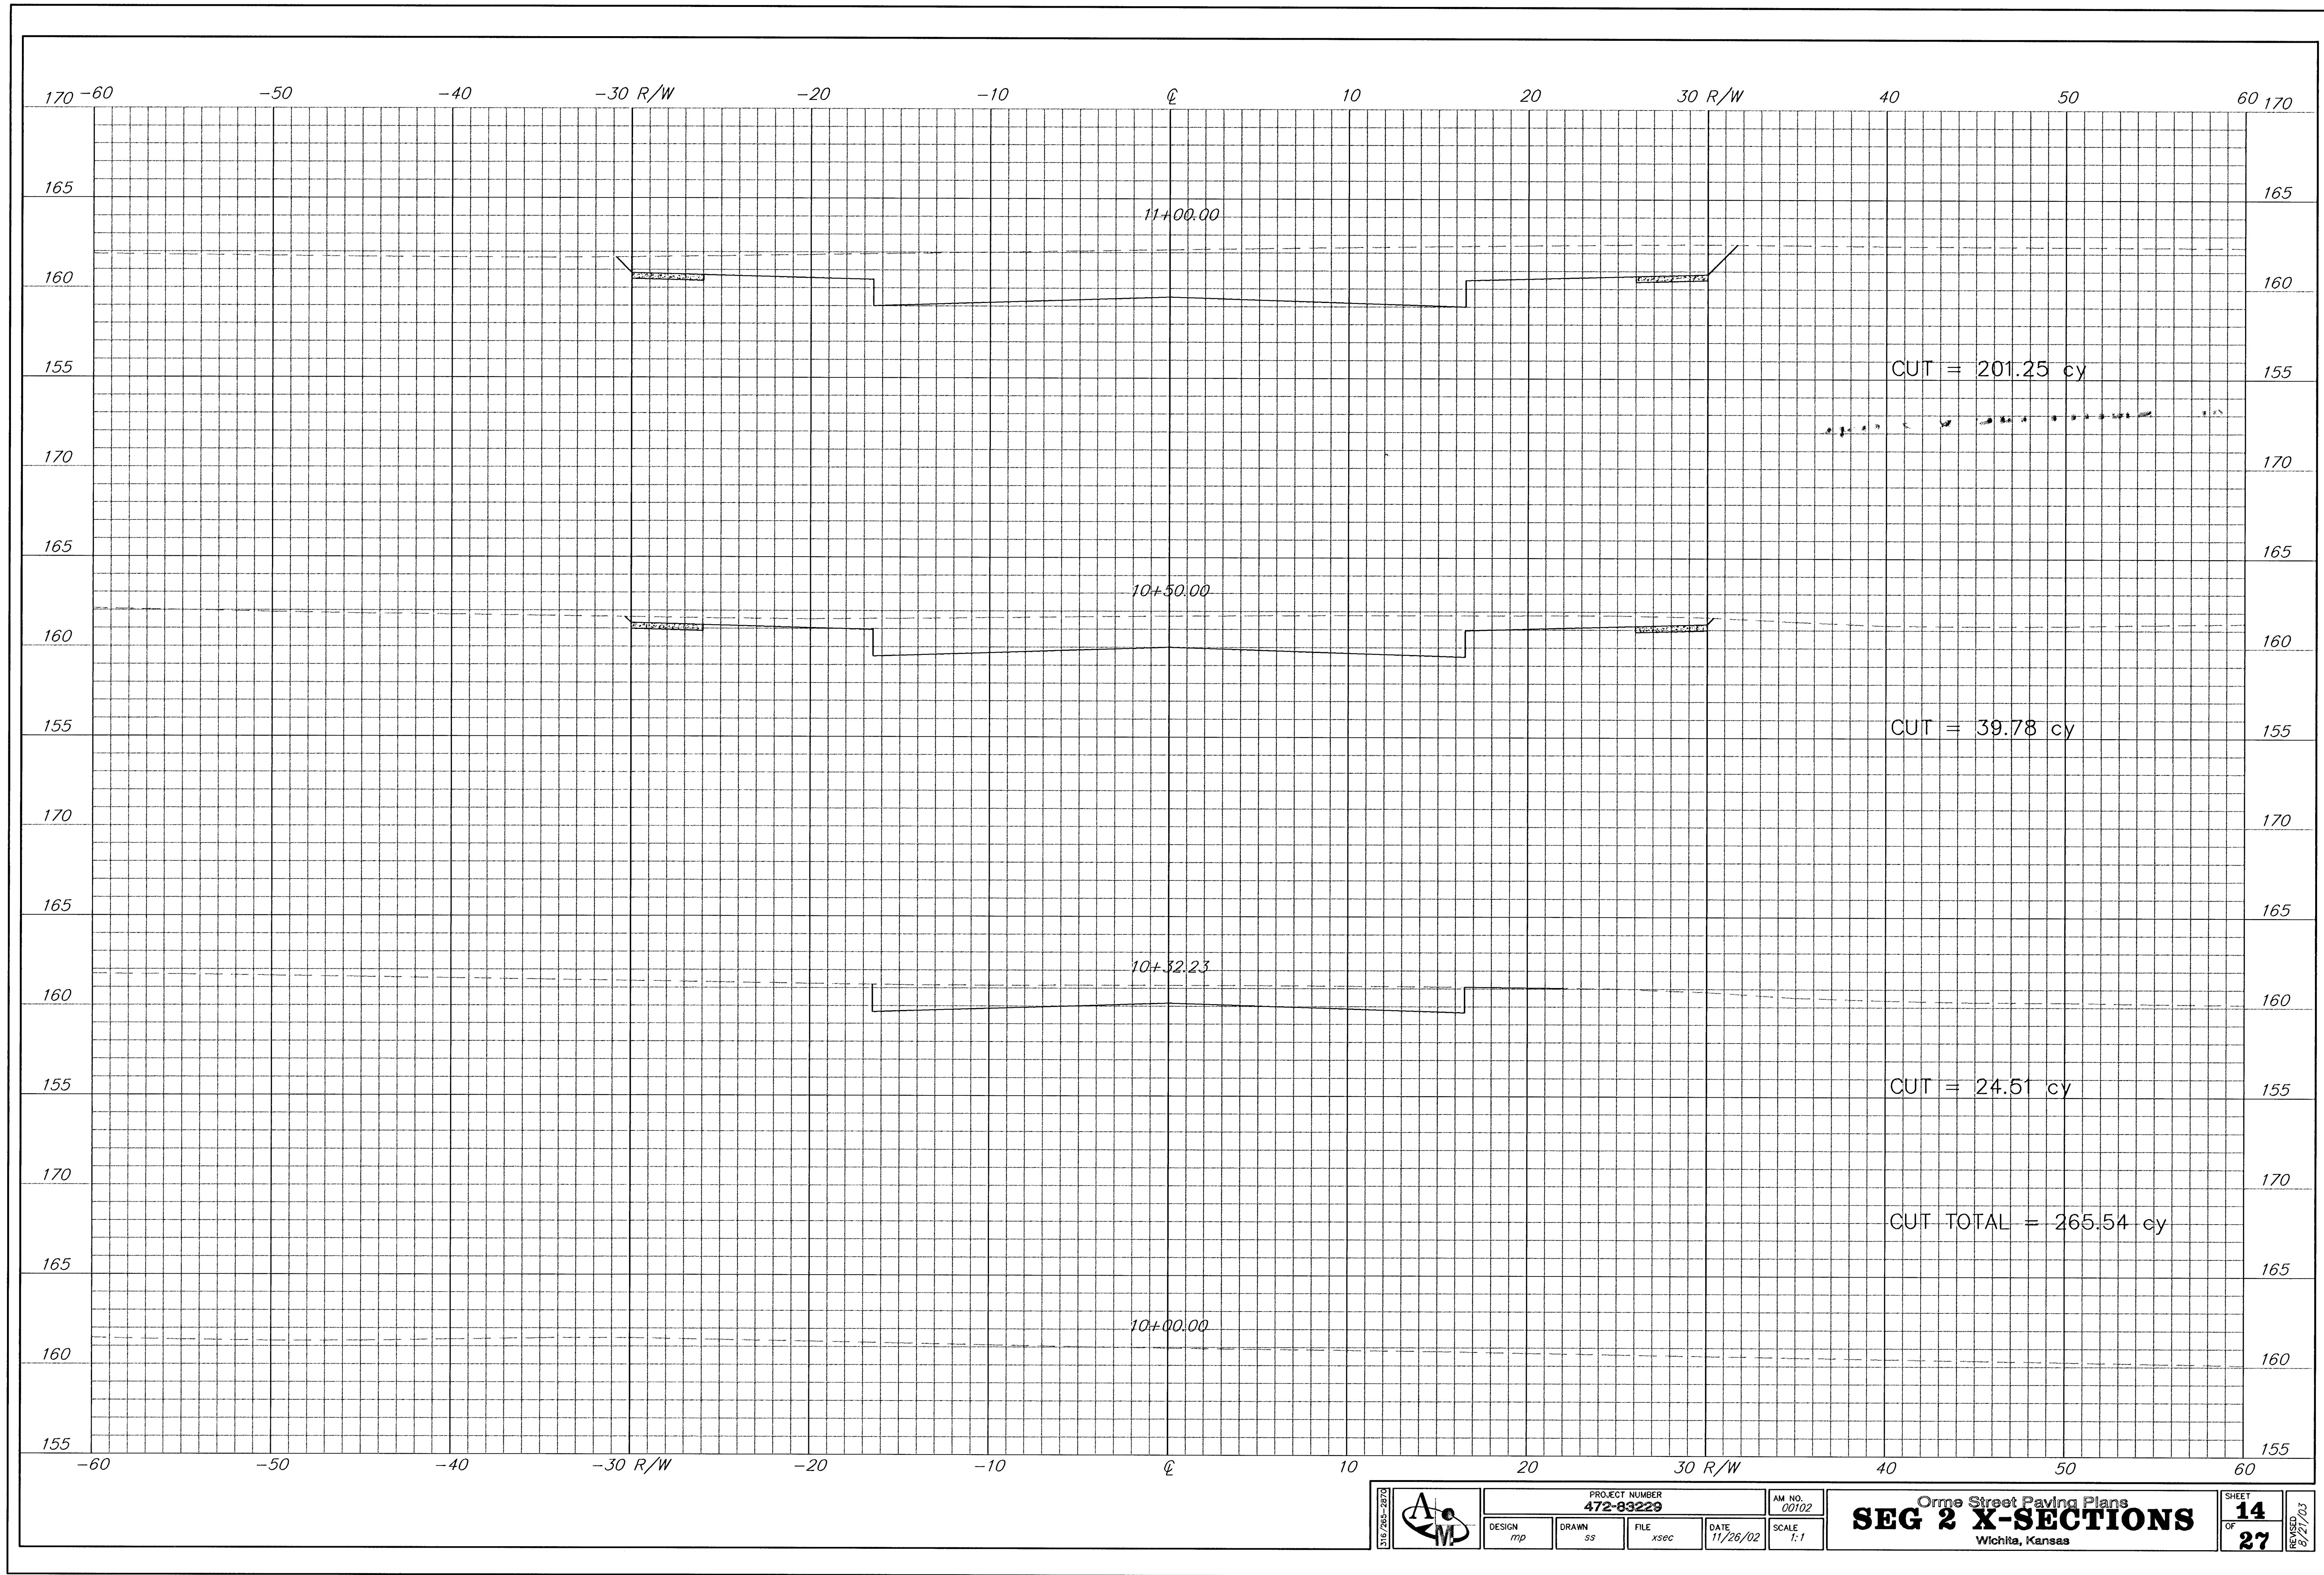

PROJECT NUMBER 472-83229					AM. NO. 00102
DESIGN mp	DRAWN ss	FILE xsec	DATE 11/26/02	SCALE 1:1	

Orme Street Paving Plans
SEG 2 X-SECTIONS
Wichita, Kansas

SHEET
OF
14
27

DATE
12/27/03