


F:\APPS\ODA\Projects\001\00102\Plans\Xsec.dwg Tue Jun 26 11:02:20 2005 Steve Schmitt-Poe & Associates of Kansas, Inc.

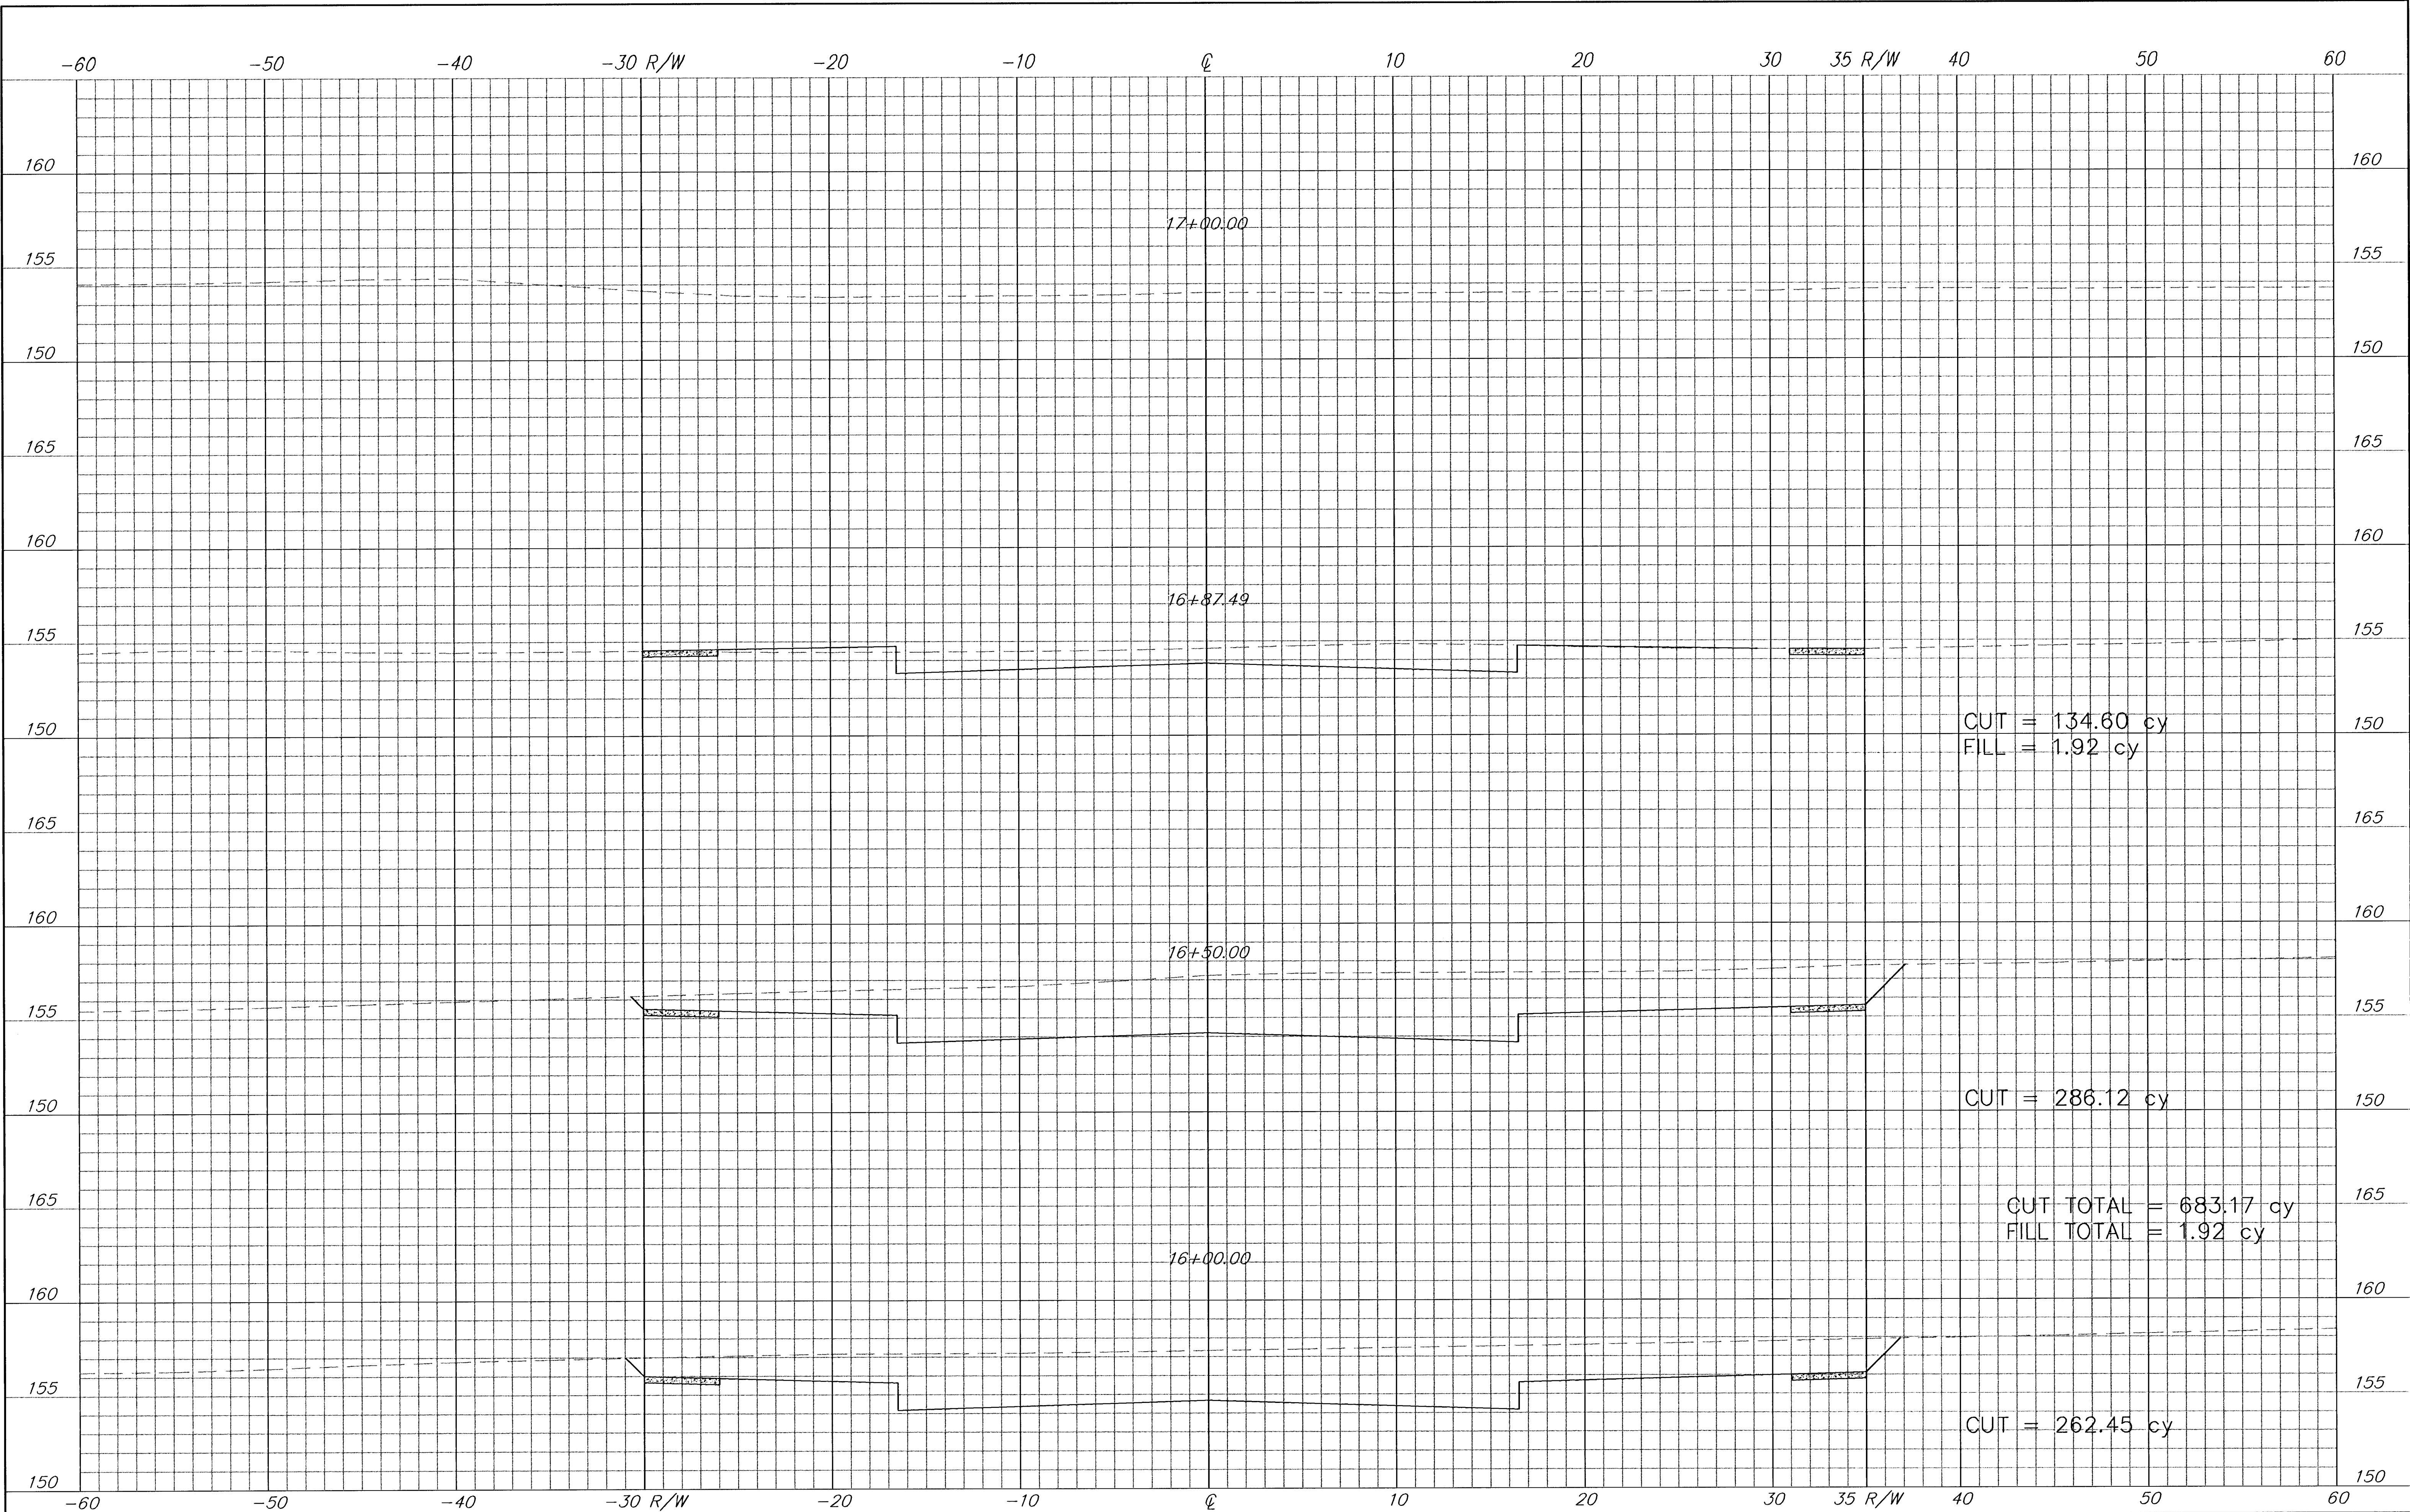

	PROJECT NUMBER 472-83229				AM NO. 00102
	DESIGN mp	DRAWN ss	FILE xsec	DATE 11/26/02	SCALE 1:1
SEG 2 X-SECTIONS Orme Street Paving Plans Wichita, Kansas					SHEET 18 OF 27 REVISED 8/27/03