


F:\APPS\DATA\PROJECTS\001\00102\Plans\sec.dwg Tue Jan 25 11:02:20 2005 Steve Schmitt-Poe & Associates of Kansas, Inc.

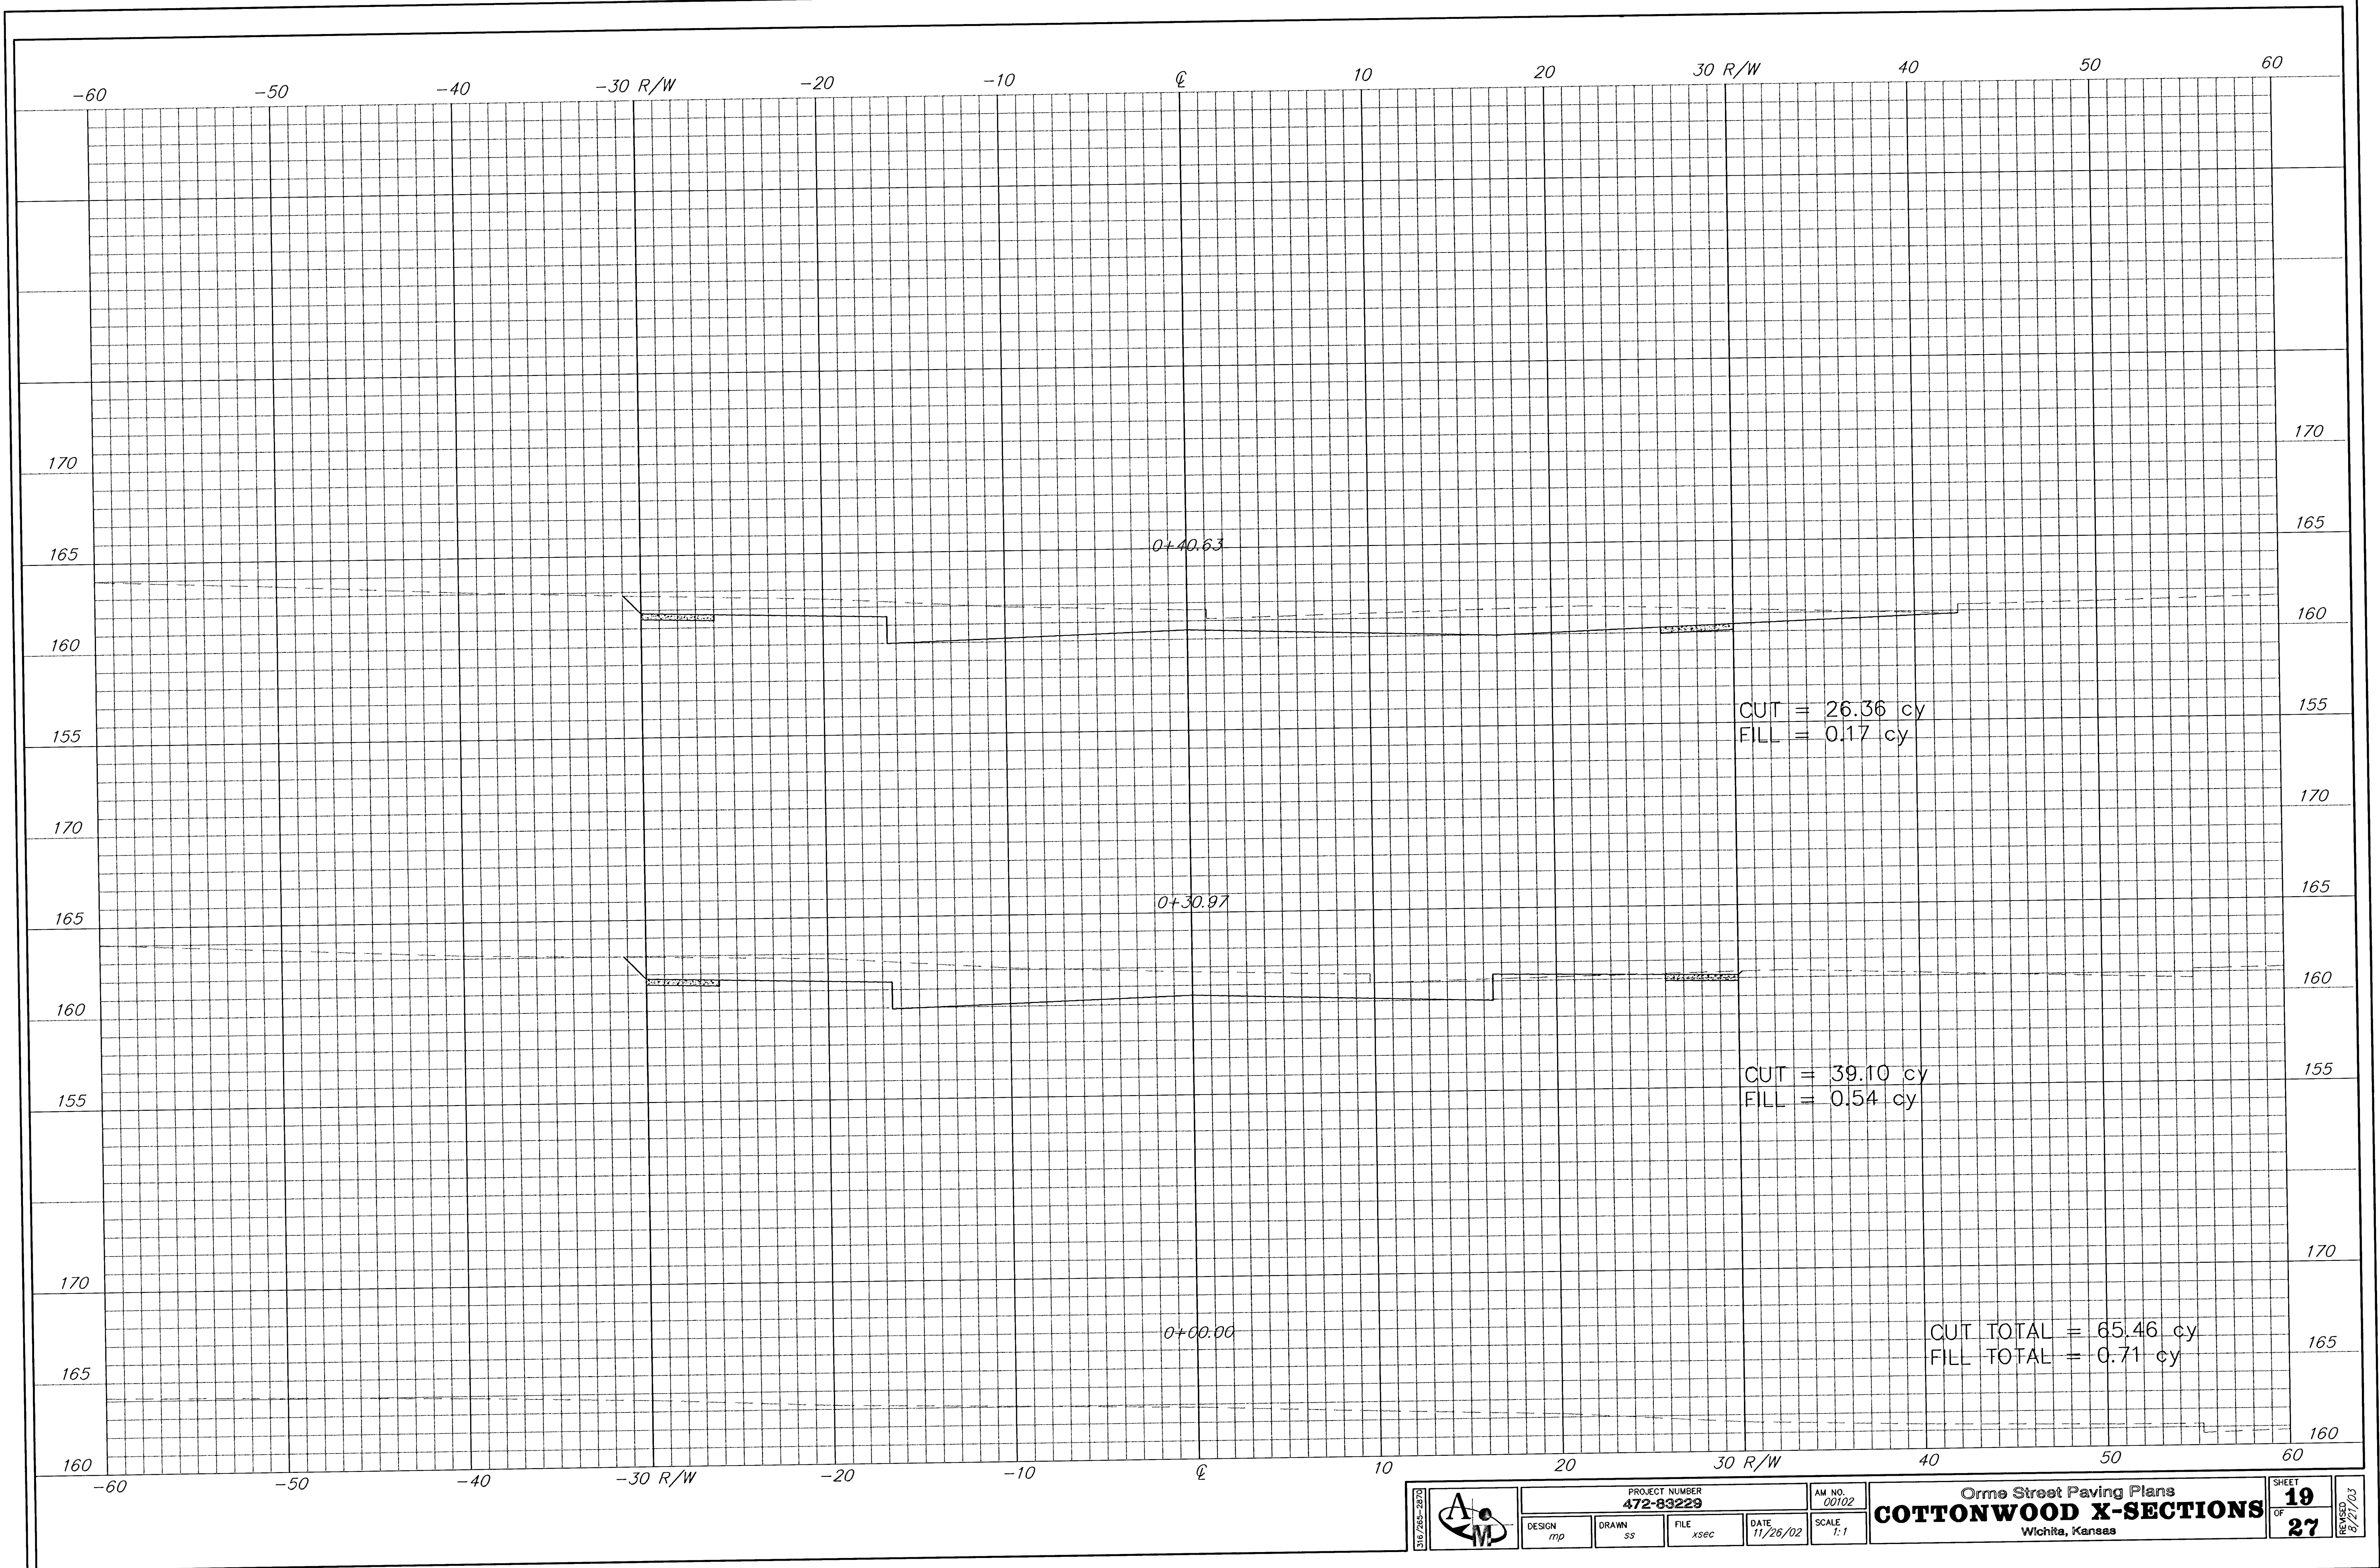

	PROJECT NUMBER 472-89229		AM. NO. 00102	Orme Street Paving Plans COTTONWOOD X-SECTIONS Wichita, Kansas	SHEET 19 OF 27 REVISED 8/2/03
	DESIGN mp	DRAWN ss	FILE xsec		