


F:\APPS\DOCA\PROJECTS\001\00102\01ans\asec.dwg Tue Jan 25 11:02:20 2005 Steve Schmidt-Poe & Associates of Kansas, Inc.

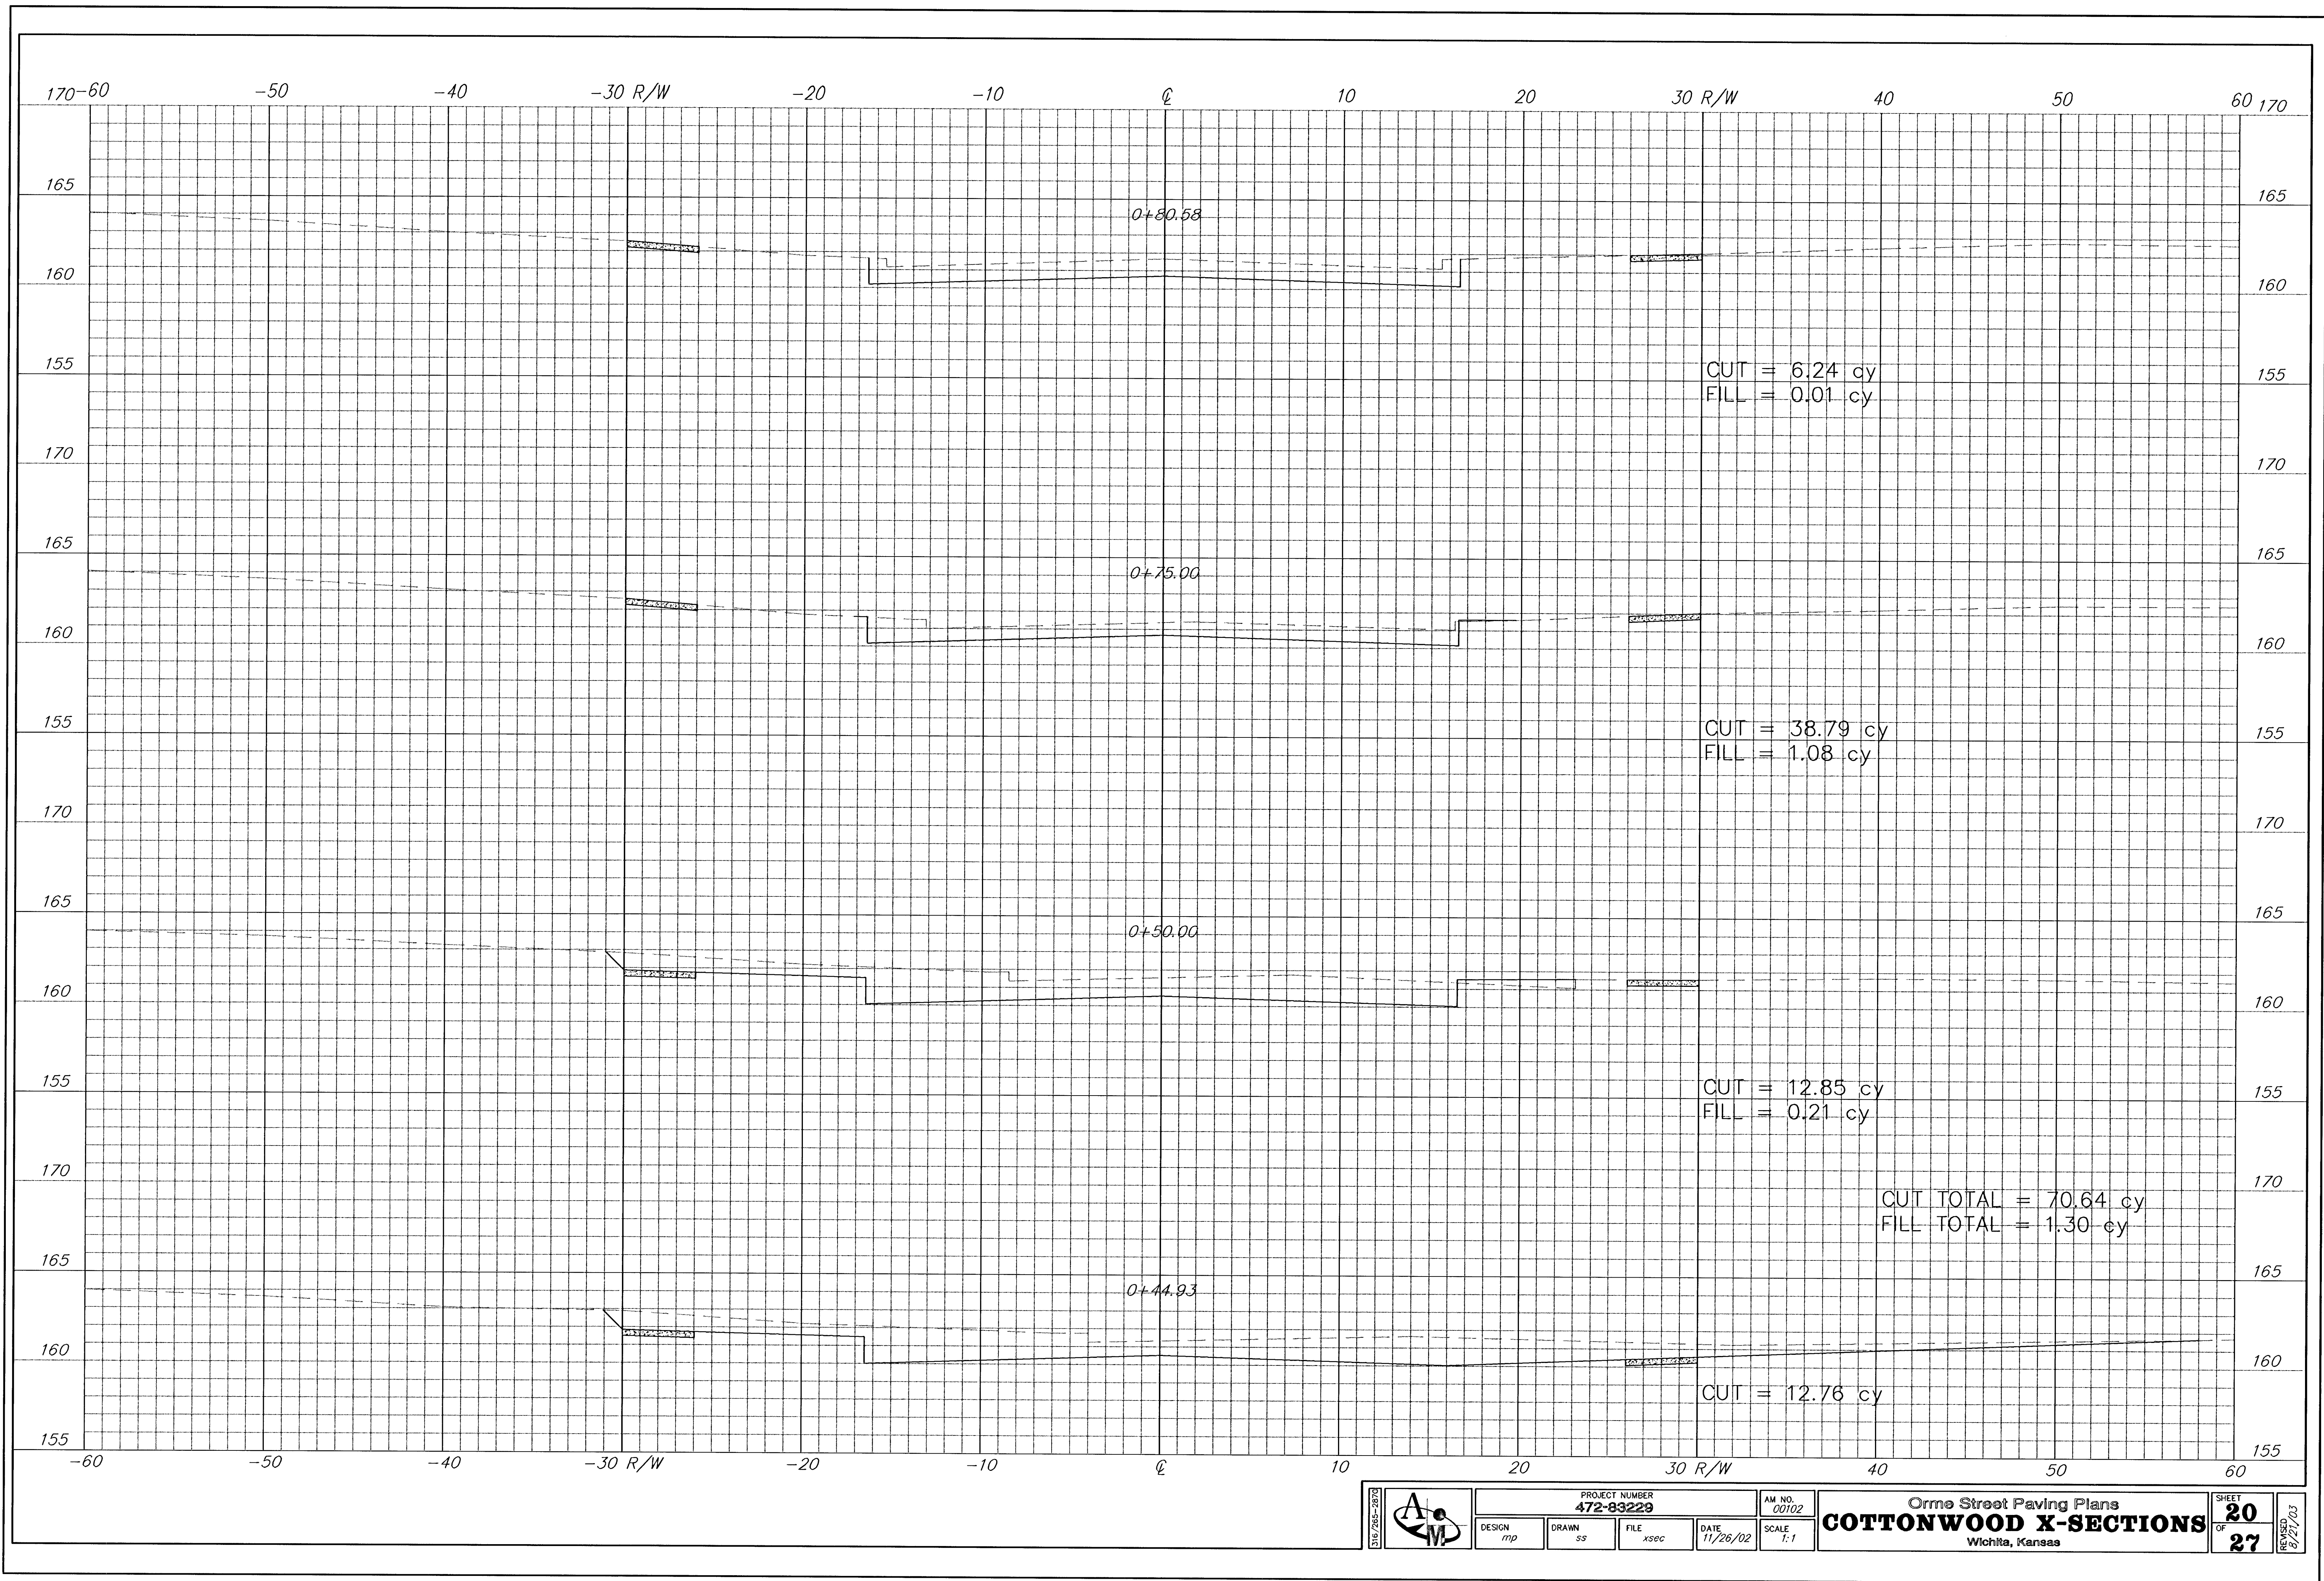

PROJECT NUMBER 472-83229		AM NO. 00102
DESIGN mp	DRAWN ss	FILE xsec
DATE 11/26/02		SCALE 1:1

Orme Street Paving Plans
COTTONWOOD X-SECTIONS
Wichita, Kansas

SHEET 20 OF 27	REVISION 8/27/03
-------------------------	---------------------