


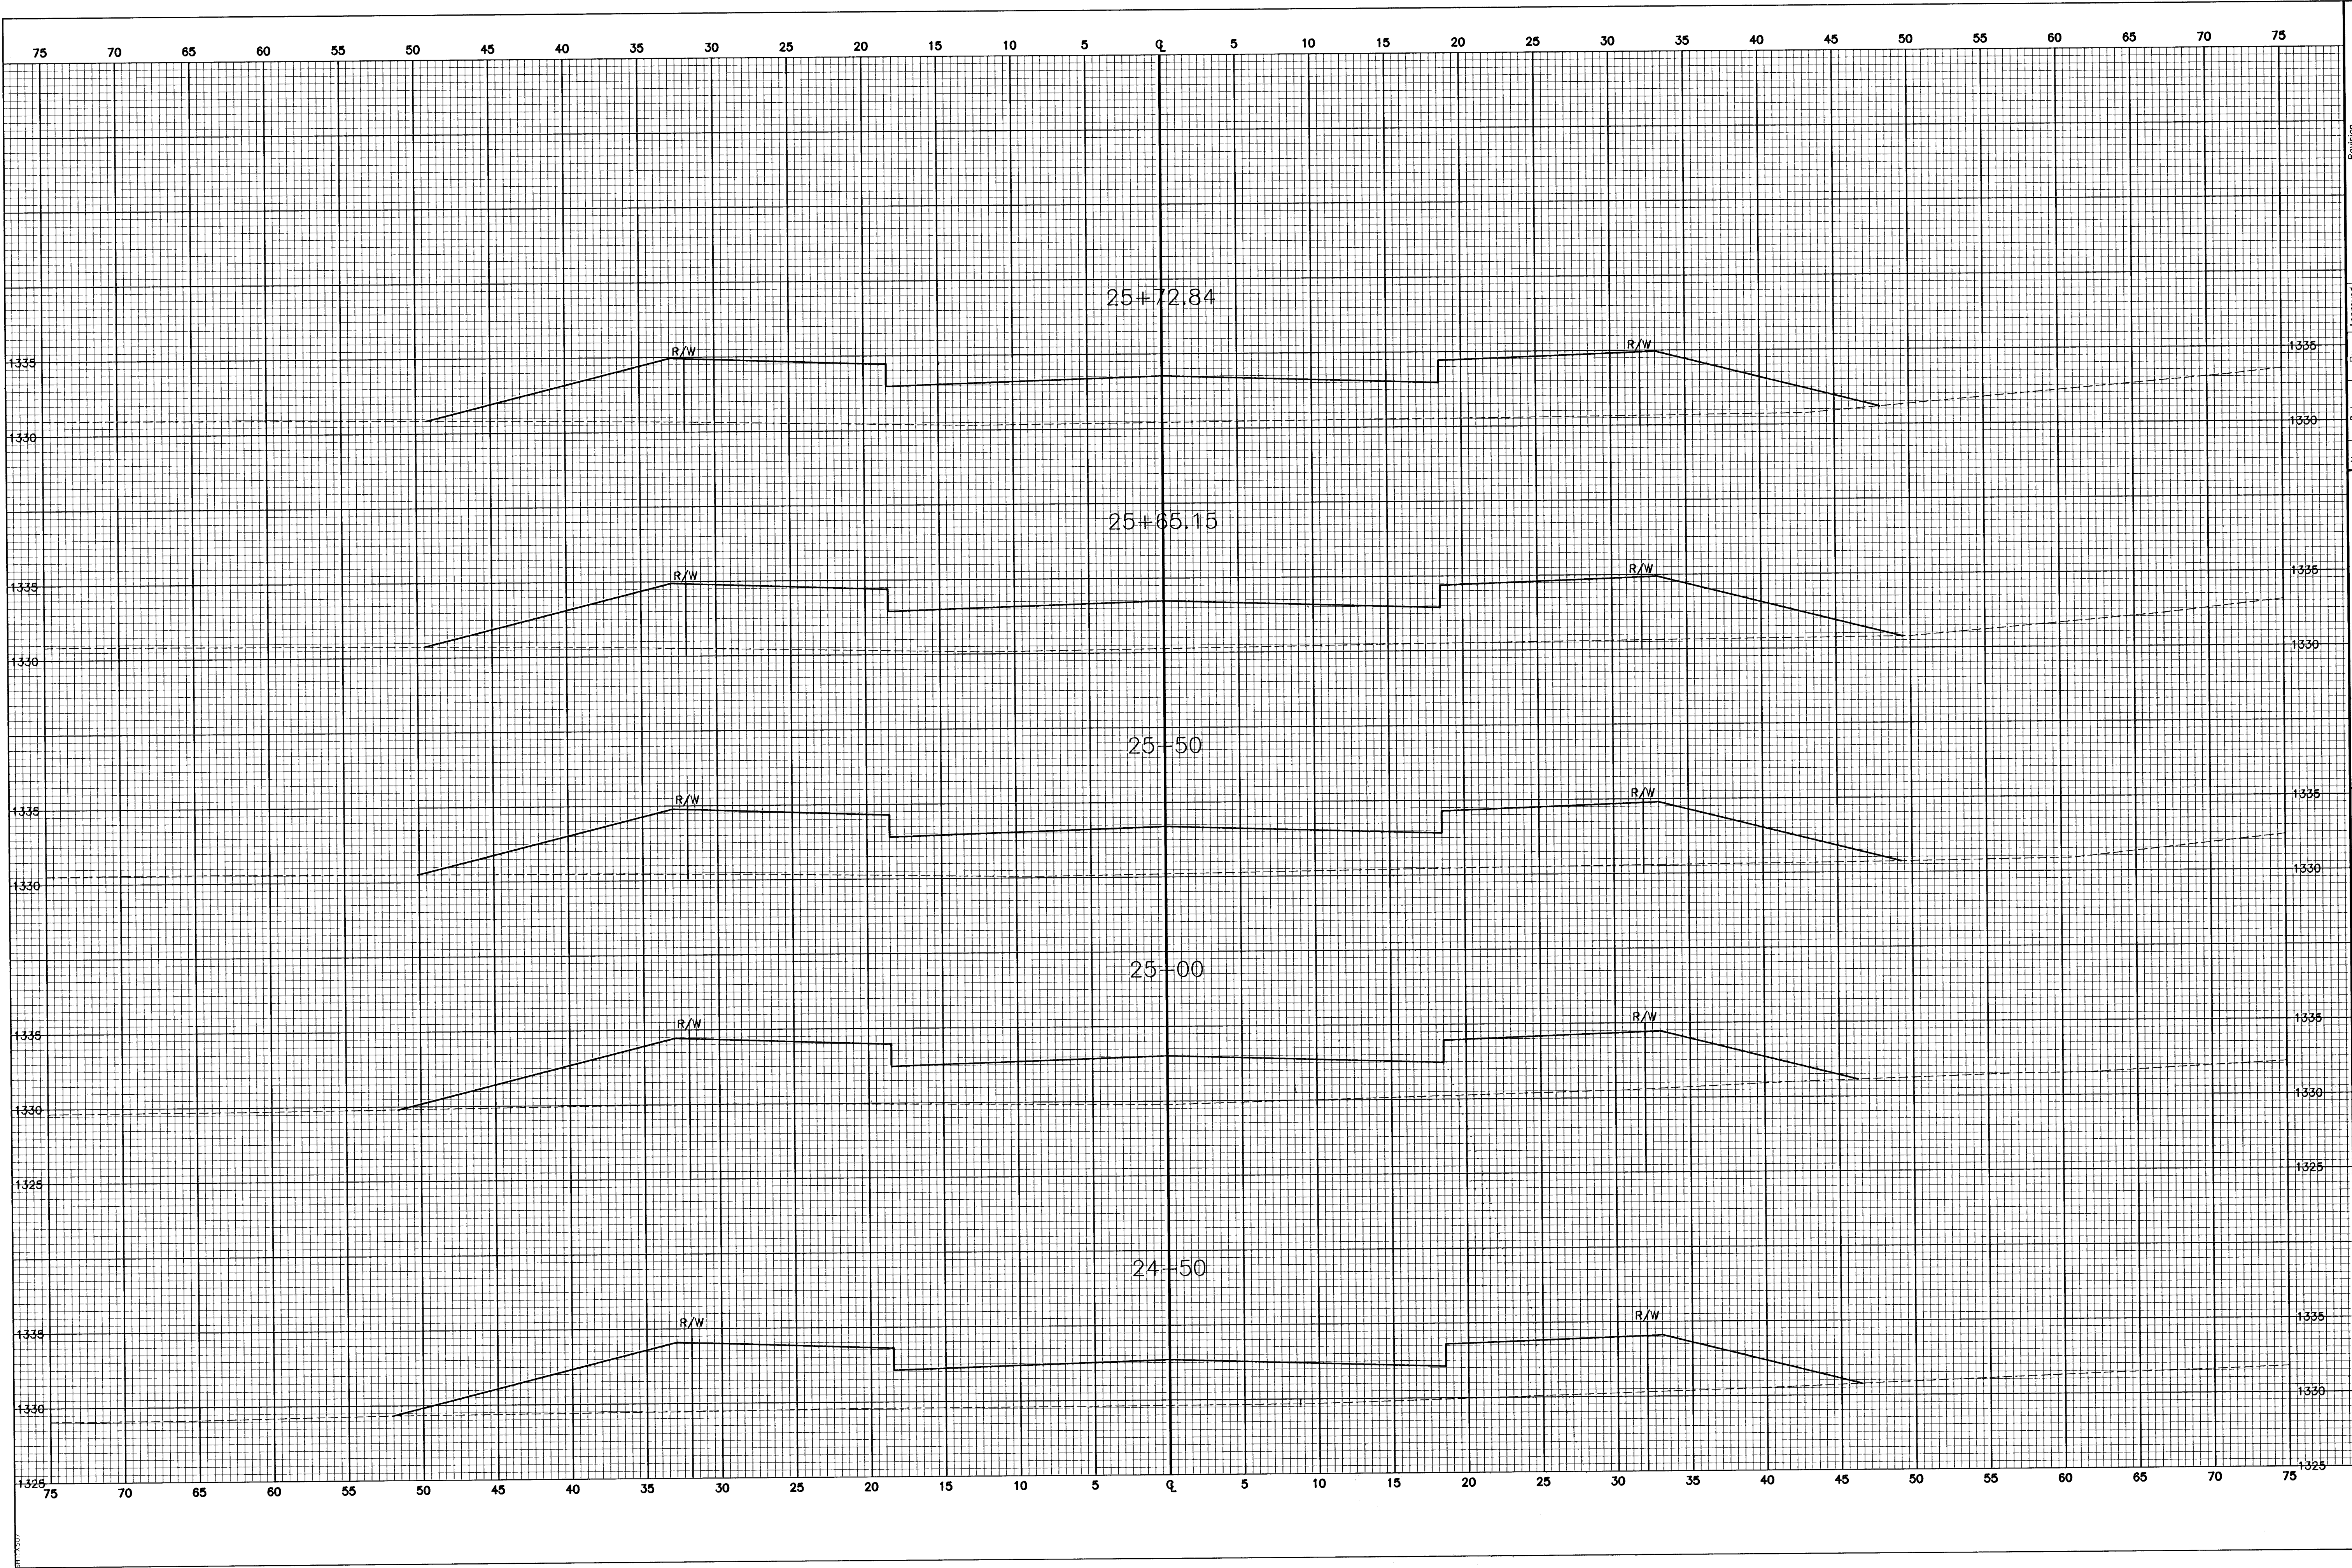

FINAL	Designed By: JPD		Date: January 2006	
	Drawn By: JPD		Sheet	
	Poe Job No.: 1694J		26 of 78	
	POE & ASSOCIATES, INC.			
	CONSULTING ENGINEERS			
	5940 E. Central, Suite 200 • Wichita, KS 67208-4242			
	Phone 316/685-4114 • FAX 316/685-4444			
EQUESTRIAN ESTATES ADDITION - PHASE 2				
CROSS SECTIONS				
TRIPLE CROWN				
CITY OF WICHITA, KANSAS				
JAMES L. ARMOUR, P.E. - CITY ENGINEER				
C.O.W. Proj# 472-53430 O.C.A.# 765968				
Revision				
By				
Date				
Approved				