


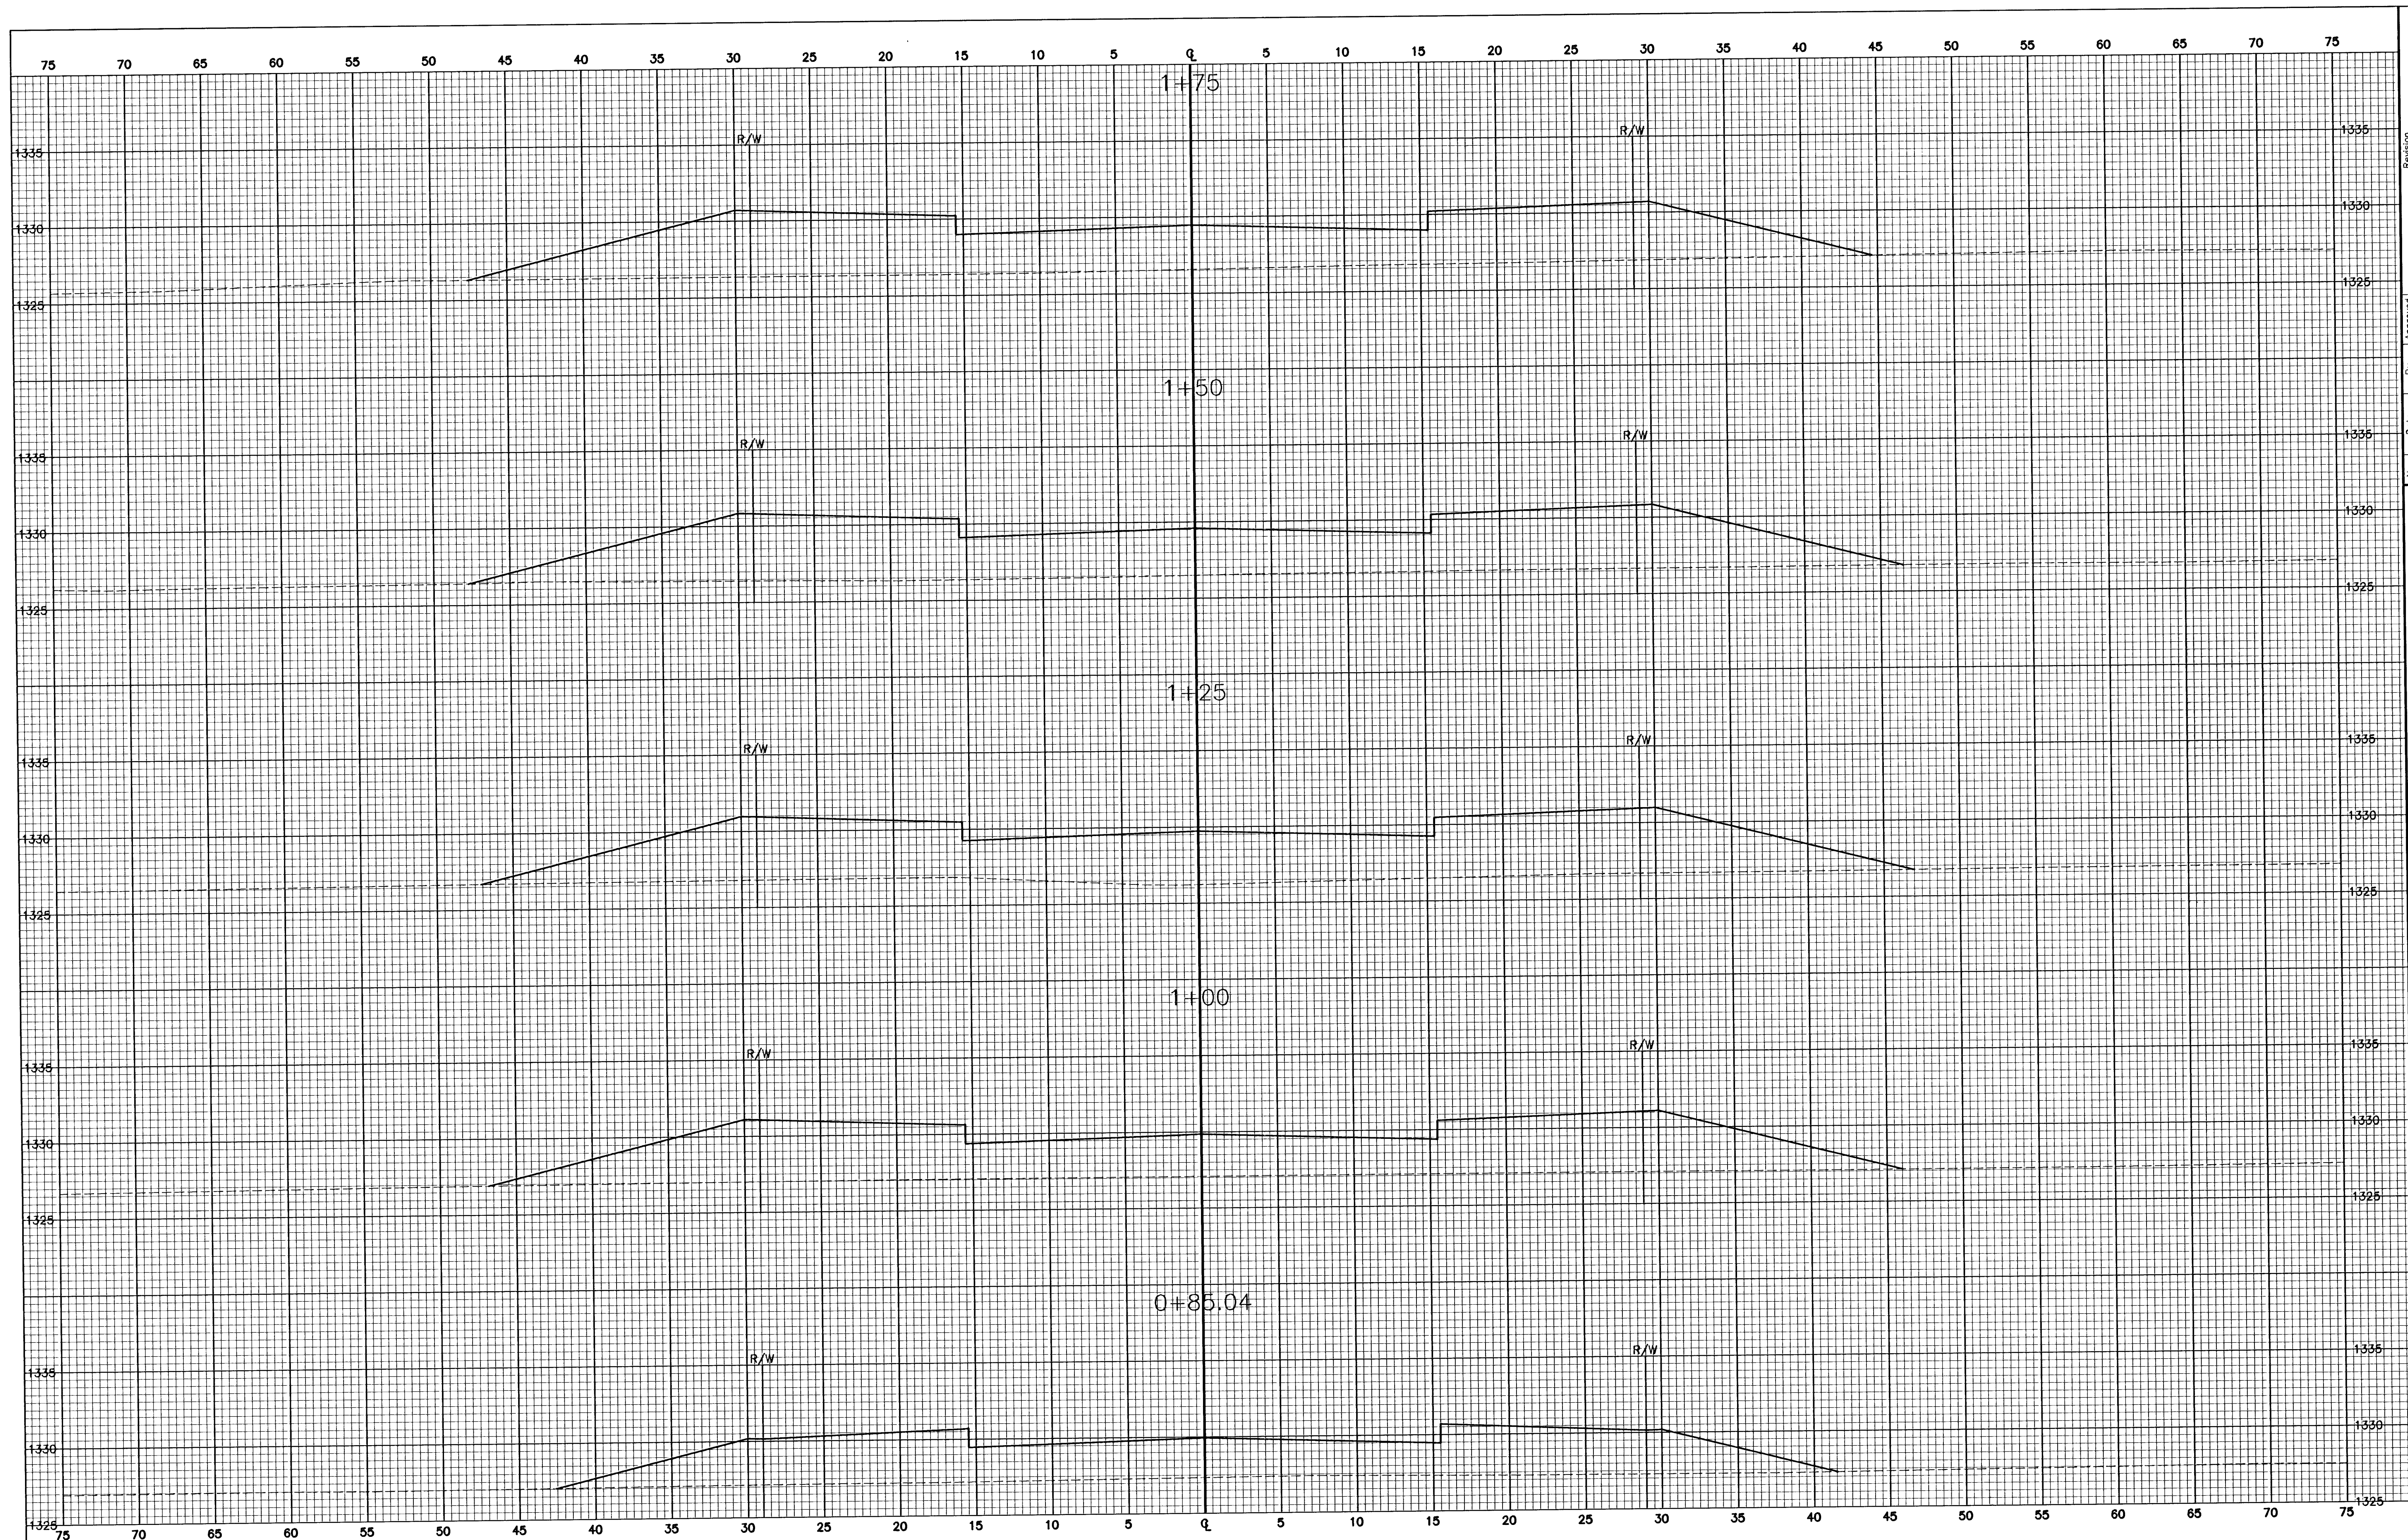

 POE & ASSOCIATES, INC. CONSULTING ENGINEERS 5940 E. Central, Suite 200 ■ Wichita, KS 67208-4242 Phone 316/685-4114 ■ FAX 316/685-4444		EQUESTRIAN ESTATES ADDITION - PHASE 2	
FINAL		CROSS SECTIONS	
Designed By: JPD		MUSTANG STREET	
Drawn By: JPD		CITY OF WICHITA, KANSAS	
Fee Job No.: 1694J		JAMES L. ARQUIR, P.E. - CITY ENGINEER	
Date: January 2006		C.O.W. Proj.# 472-53430 O.C.A.# 765869	
Sheet		NO. ☐ DATE ☐ SY. ☐ ACROSS	
31 of 70		☐ ☐ ☐ ☐	