


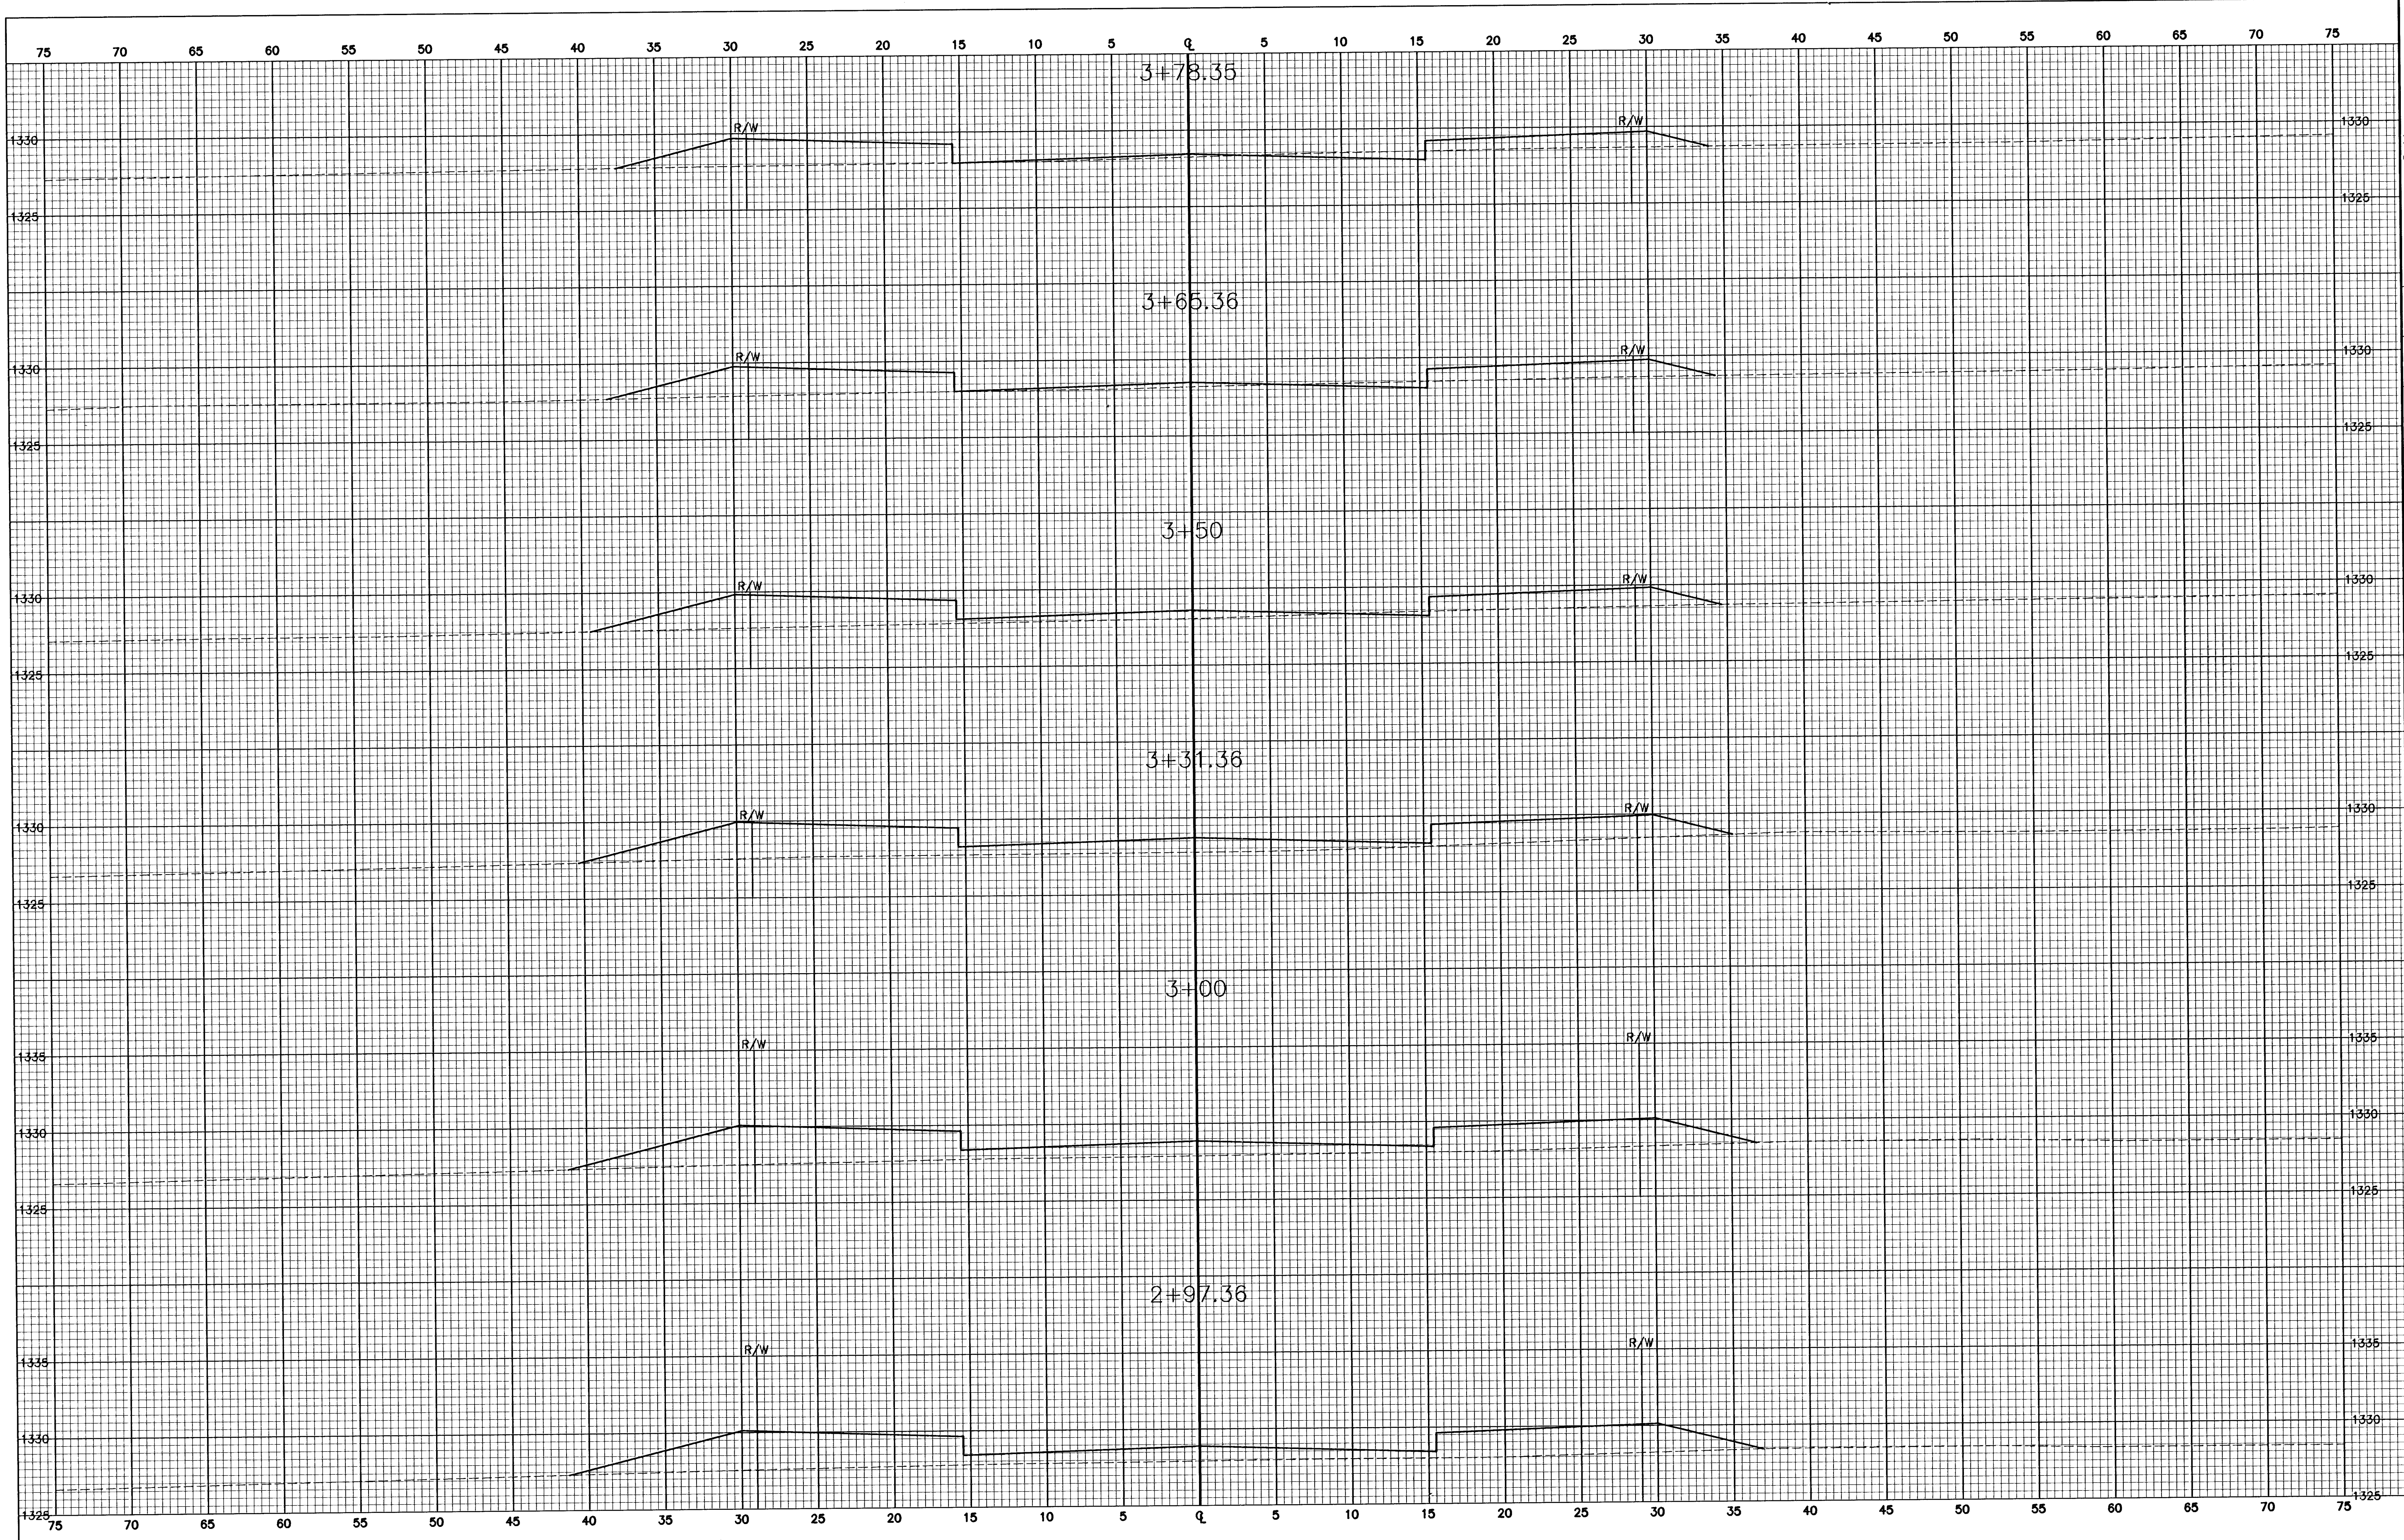

FINAL

Designed By: JPD
Drawn By: JPD
Poe Job No.: 1694J
Date: January 2006

POE & ASSOCIATES, INC.
CONSULTING ENGINEERS
5940 E. Central Suite 200 • Wichita, KS 67208-4242
Phone 316/685-4114 • FAX 316/685-4444



EQUESTRIAN ESTATES ADDITION - PHASE 2
CROSS SECTIONS
MUSTANG STREET/CORLE
CITY OF WICHITA, KANSAS
JAMES L. ARNOIR, P.E. - CITY ENGINEER
C.O.N. Proj# 472-53430 O.C.A.# 765969

Revision

By

Date

Wc

△

△

△

△

Sheet
33 of 78