
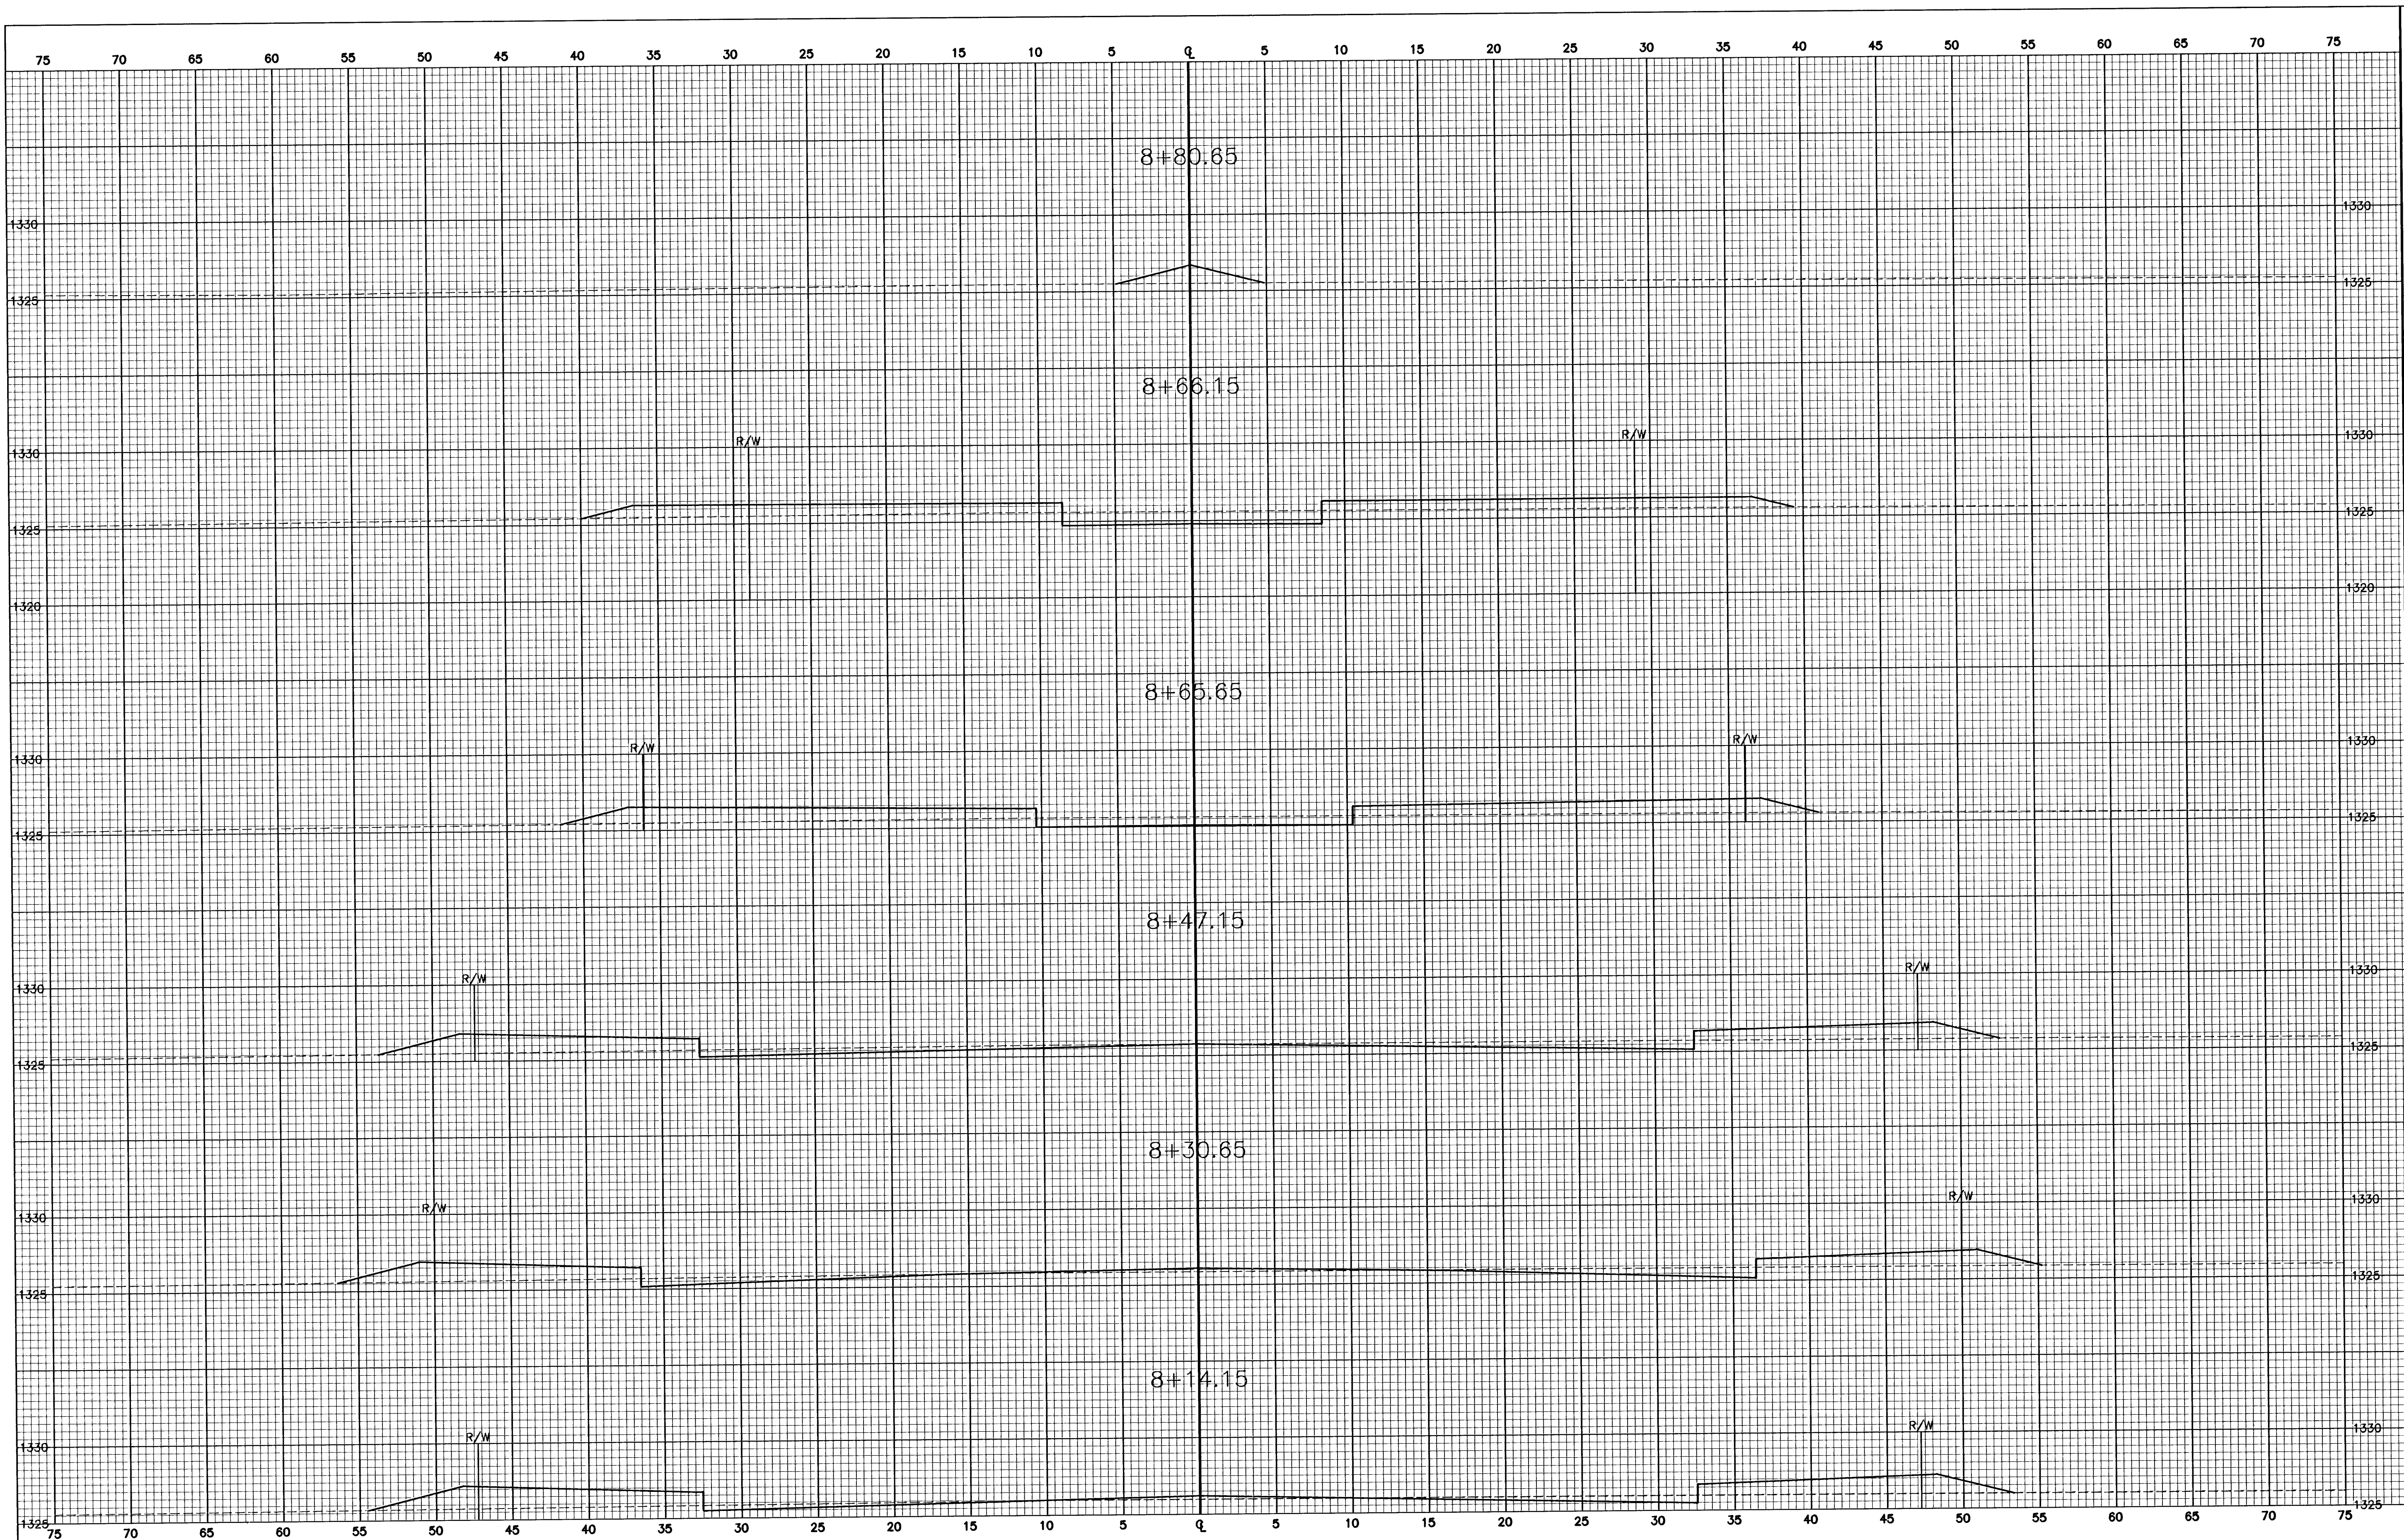


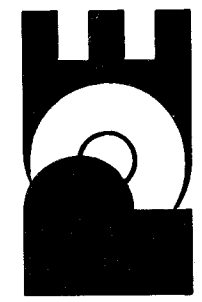

Revision	
No.	By
Date	Approved
EQUESTRIAN ESTATES ADDITION - PHASE 2	
CROSS SECTIONS	
MUSTANG CIRCLE	
CITY OF WICHITA, KANSAS	
JAMES L. ARMOUR, P.E. - CITY ENGINEER	
C.O.W. Proj.# 472-83450 O.C.A.# 765969	
POE & ASSOCIATES, INC.	
CONSULTING ENGINEERS	
5940 E. Central, Suite 200 ■ Wichita, KS 67208-4242	
Phone 316/685-4114 ■ FAX 316/685-4444	
	
FINAL	
Designed By: JPD	Date: January 2006
Drawn By: JPD	Sheet
Poe Job No.: 1694J	37 of 78