


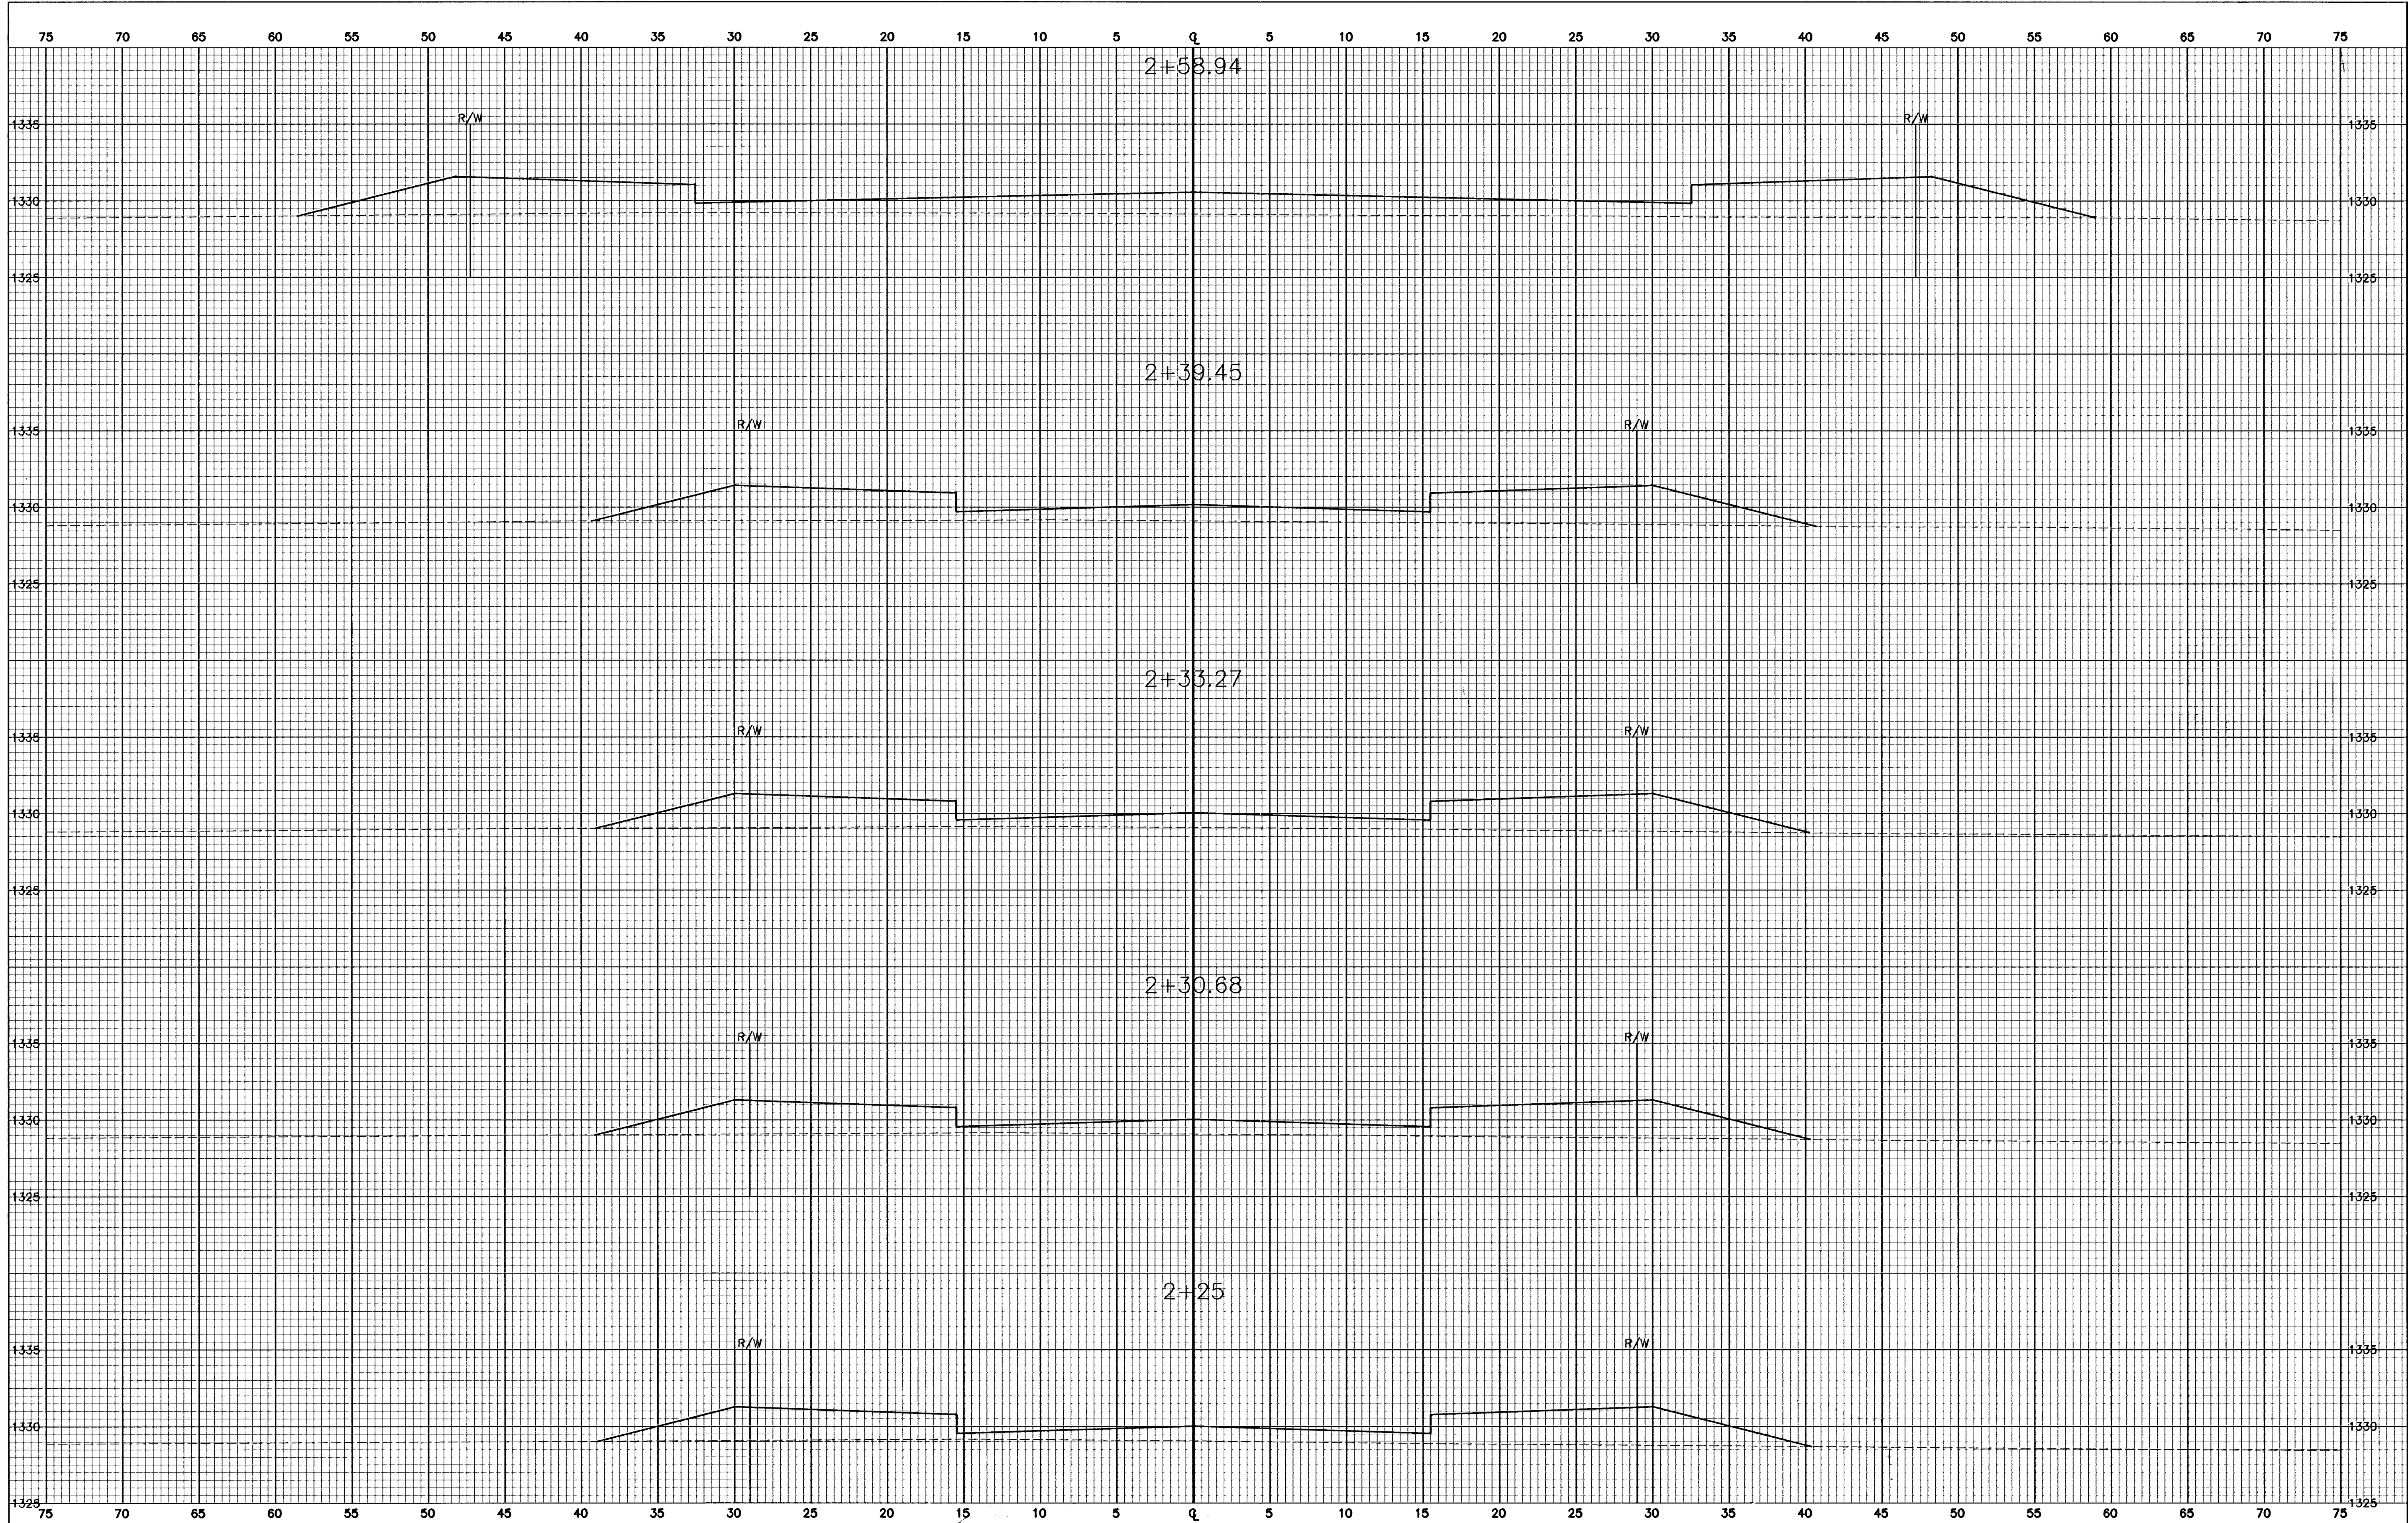

| Revision |    |
|----------|----|
| No.      | By |
| 1        |    |
| 2        |    |
| 3        |    |
| 4        |    |

| Date | By | Approved |
|------|----|----------|
|      |    |          |
|      |    |          |
|      |    |          |

**EQUESTRIAN ESTATES ADDITION - PHASE 2**  
**CROSS SECTIONS**  
**MUSTANG COURT**  
**CITY OF WICHITA, KANSAS**  
JAMES L. ARMOUR, P.E. - CITY ENGINEER  
C.O.W. Proj.# 472-83430 O.C.A.# 765869

**POE & ASSOCIATES, INC.**  
**CONSULTING ENGINEERS**  
5940 E Central, Suite 200 ■ Wichita, KS 67208-4242  
Phone 316/685-4114 ■ FAX 316/685-4444

**FINAL**

Designed By: JPD  
Drawn By: JPD  
Poe Job No.: 1694J  
Date: January 2006

Sheet  
40 of 78